


Copyright Hawkins\Brown Architects  
 No implied licence exists. This drawing should not be used to calculate areas for the purposes of valuation. Do not scale this drawing. All dimensions to be checked on the site by the contractor and such dimensions to be their responsibility. All work must comply with relevant British Standards and Building Regulations requirements. Drawing errors and omissions to be reported to the architect. To be read in conjunction with Architect's specification and other consultant information.

Rev	Description	Date
-----	-------------	------



26-28 Hilton Street  
 Manchester M1 2EH  
 mail@hawkinsbrown.com  
 hawkinsbrown.com

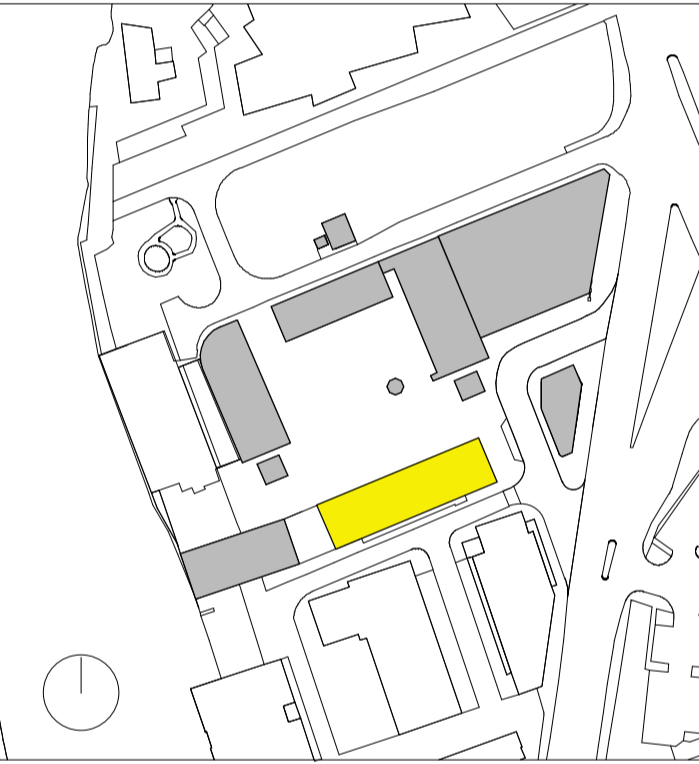

**Project**  
 Rutland Mills  
 Tootal Street



**Drawing**  
 Proposed Second Floor Plan

**Scale @ A1**  
 1 : 100  
**Date**  
 09/22/23

**Drawn By**  
 AG  
**Checked By**  
 TM

**Job Number**  
 1694  
**Status**  
 S2  
**Purpose of Issue**  
 For Information

**Drawing No.**  
 RM-HBA-NB-02-DR-A-SK\_0502  
**Rev**

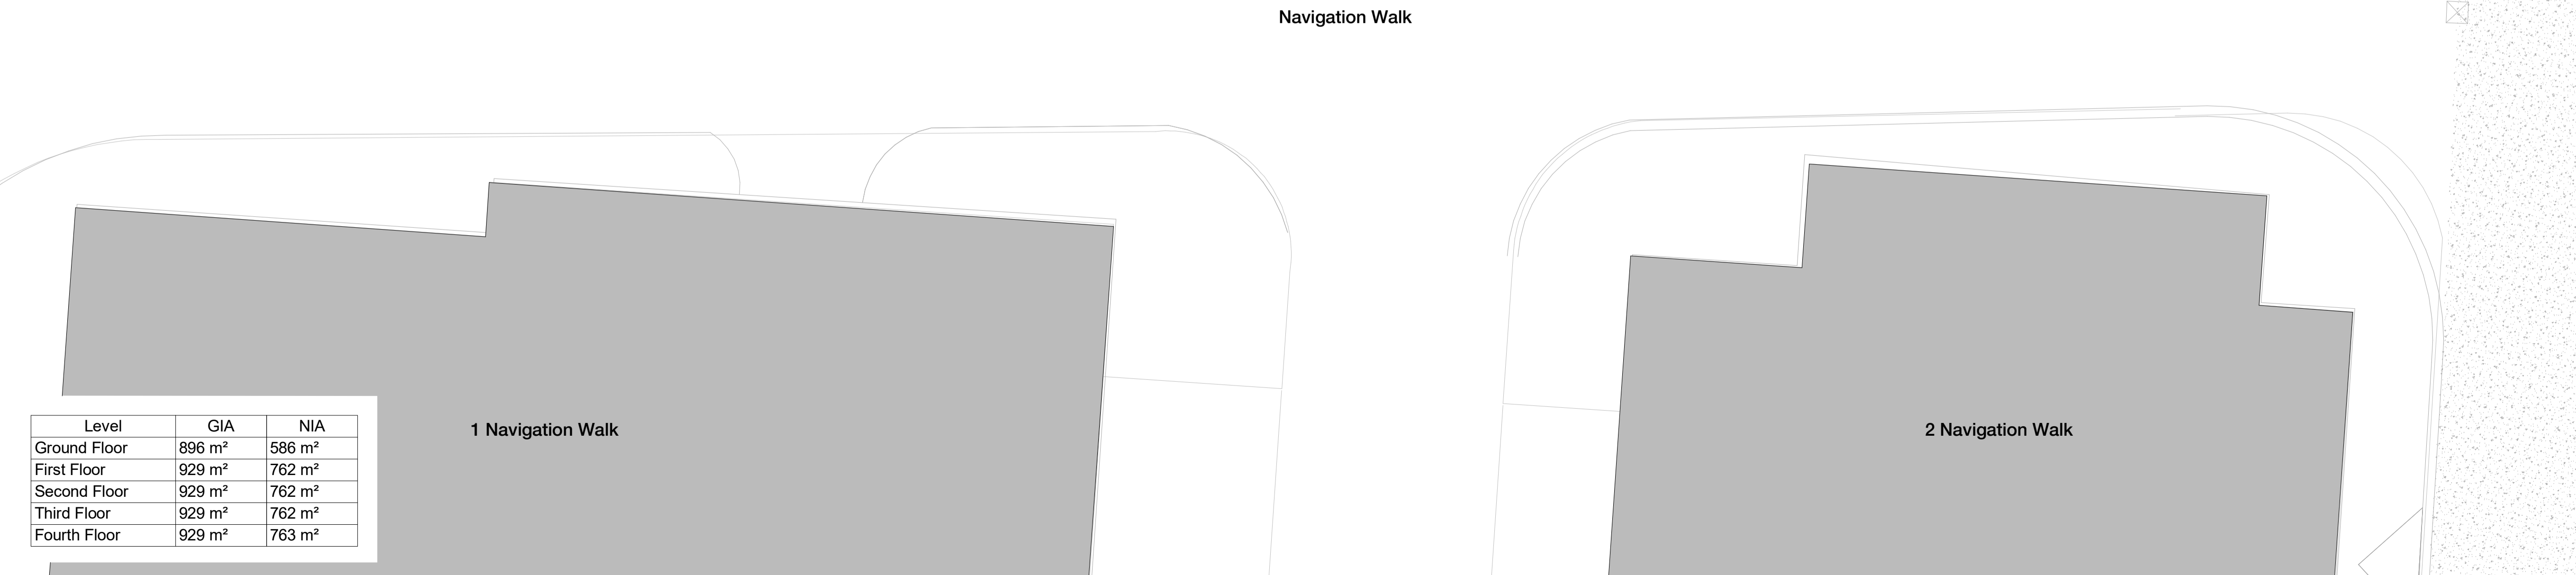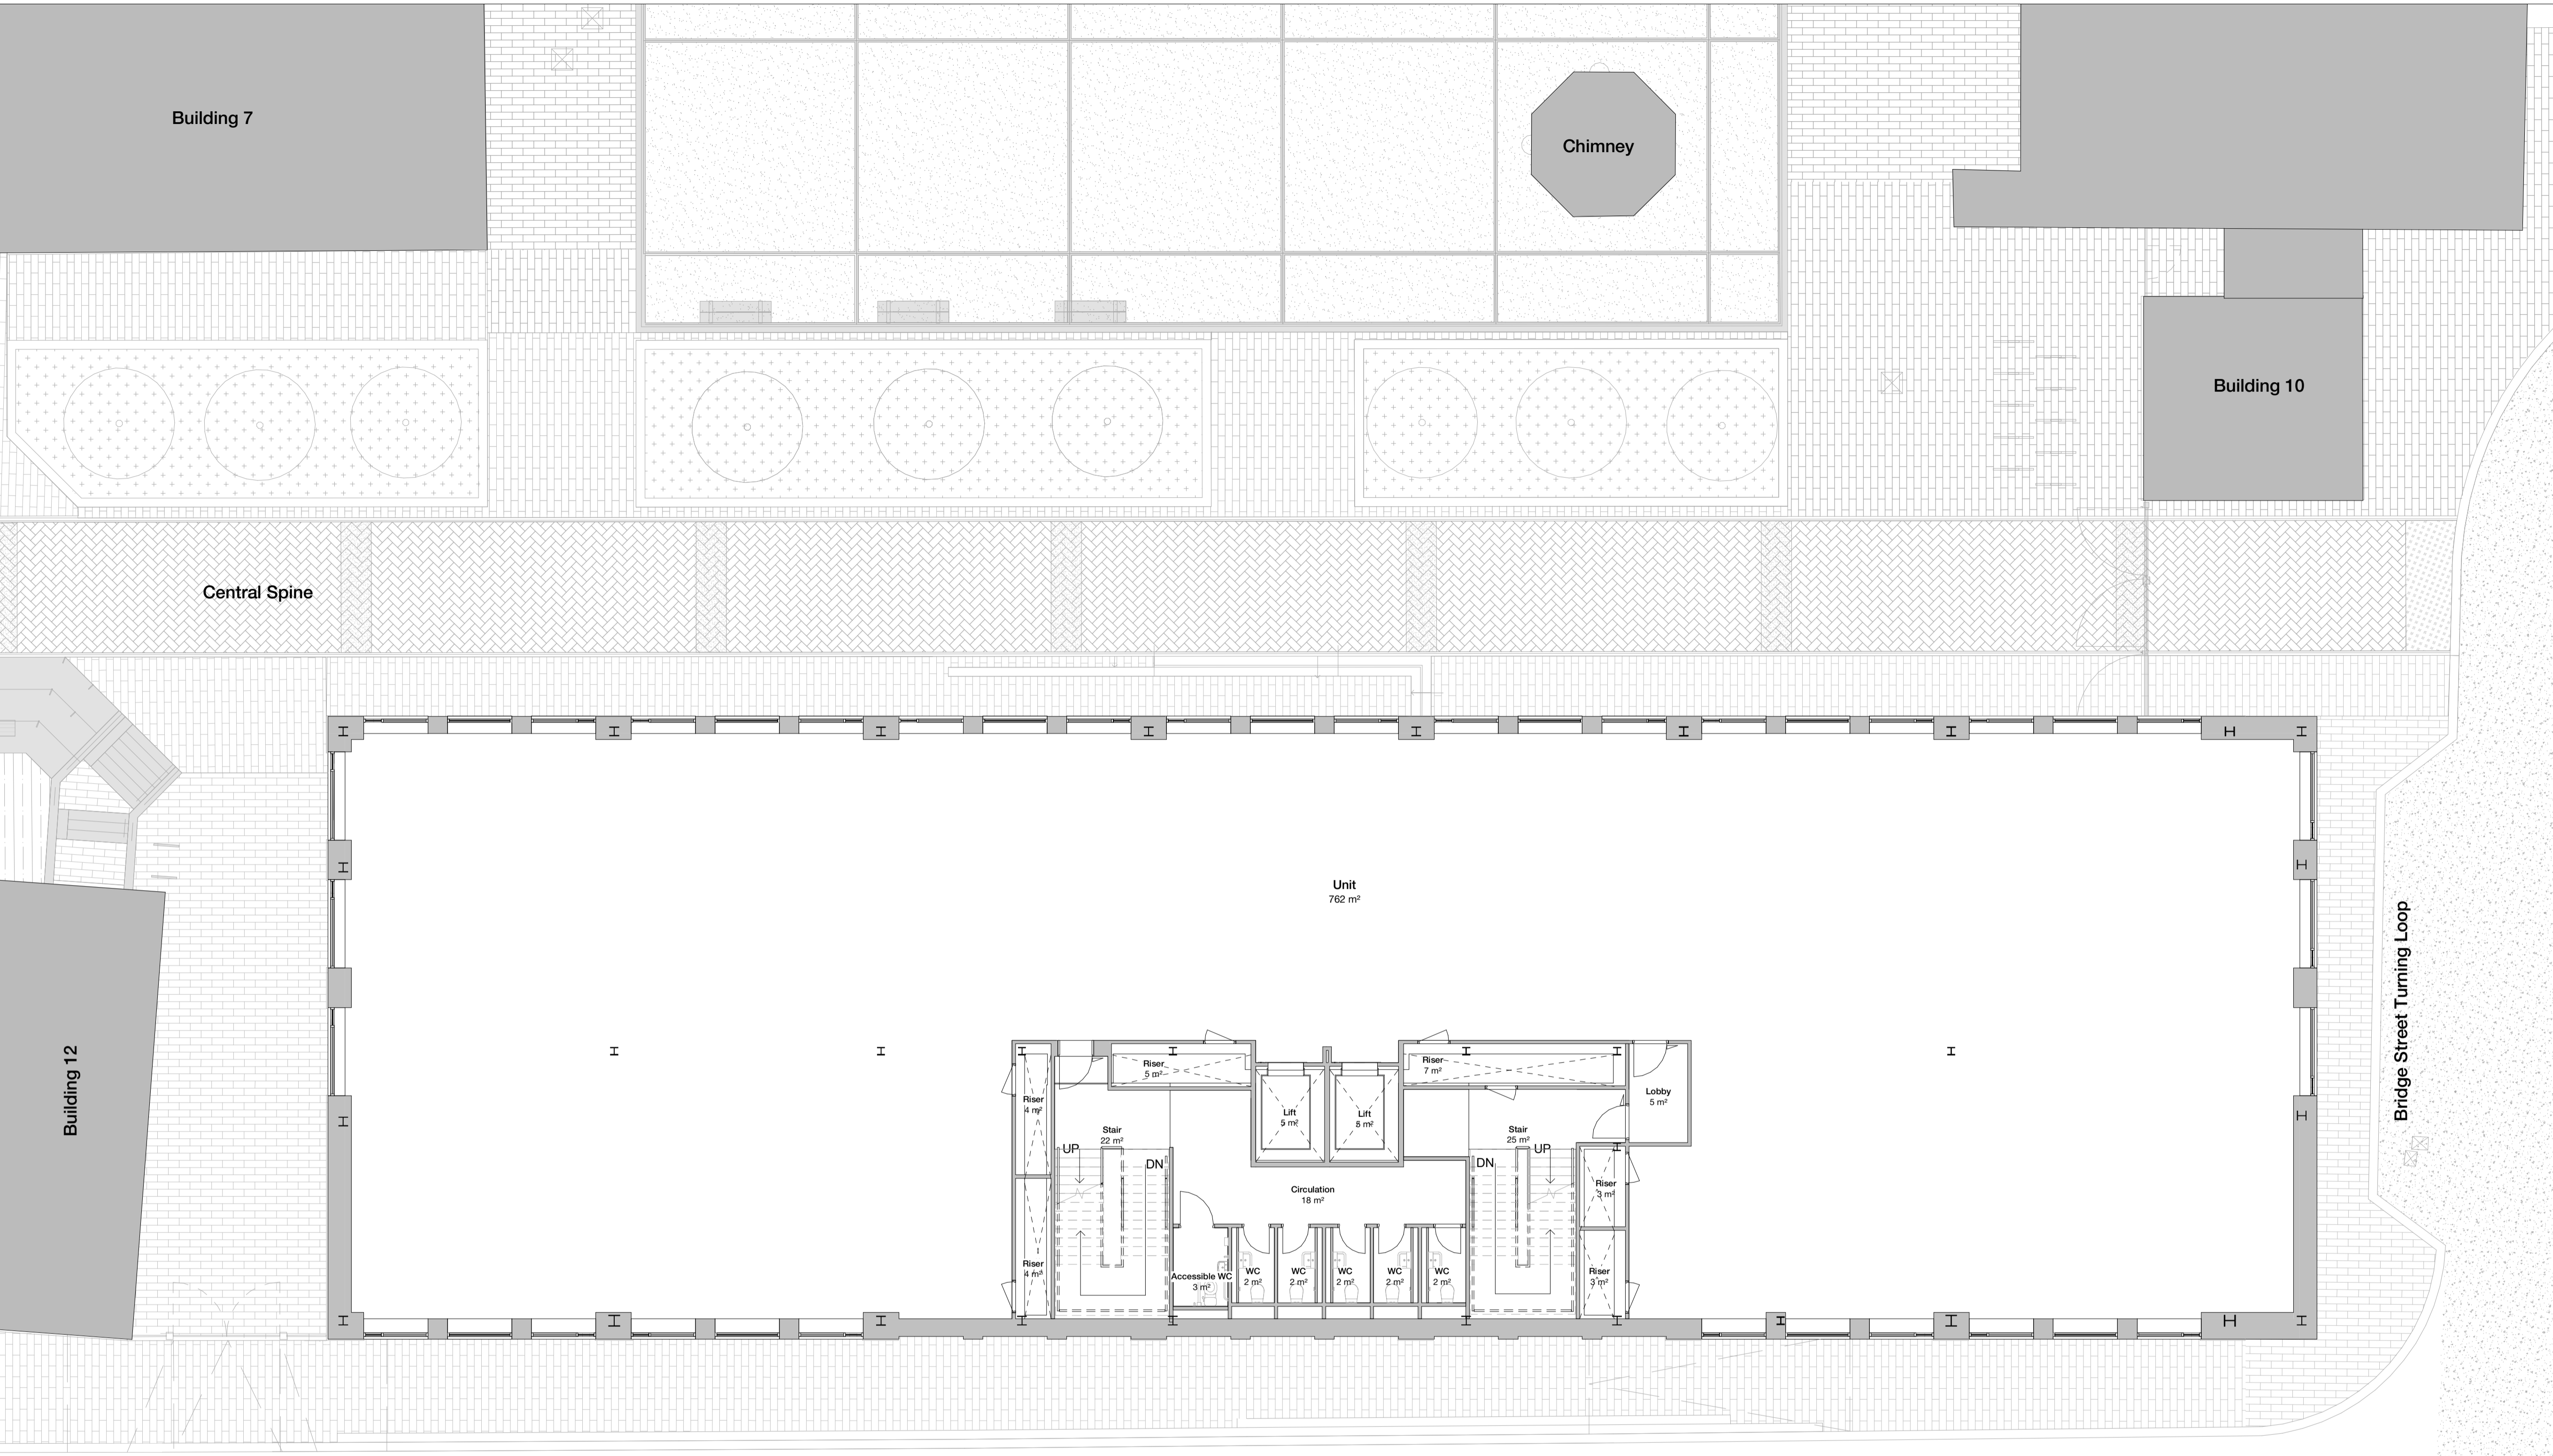

Level	GIA	NIA
Ground Floor	896 m <sup>2</sup>	586 m <sup>2</sup>
First Floor	929 m <sup>2</sup>	762 m <sup>2</sup>
Second Floor	929 m <sup>2</sup>	762 m <sup>2</sup>
Third Floor	929 m <sup>2</sup>	762 m <sup>2</sup>
Fourth Floor	929 m <sup>2</sup>	763 m <sup>2</sup>