
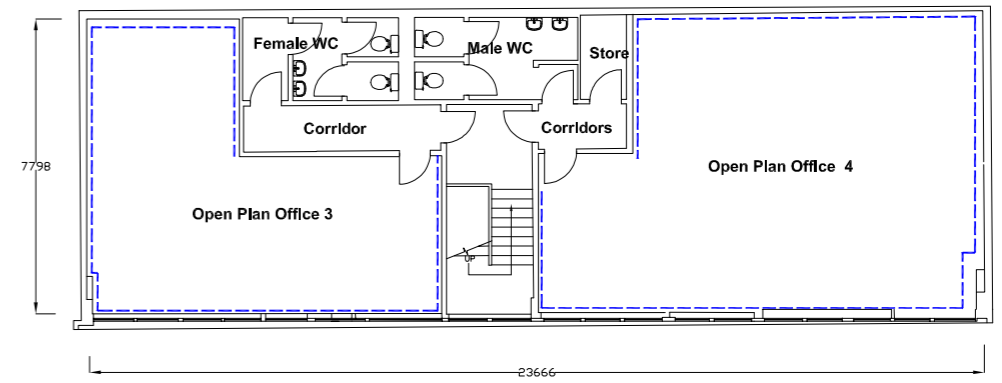


NOTE
 This drawing must not be reissued, loaned or copied without the written consent of the originator Woodfellows LLP.
 All errors, omissions, discrepancies should be reported to the originator immediately.
 All dimensions to be checked before site fabrication by the contractor, his sub-contractor or supplier.
 Do not scale plans - use figure or grid dimensions where given.
 Any deviation from the drawing to be reported to the originator immediately.

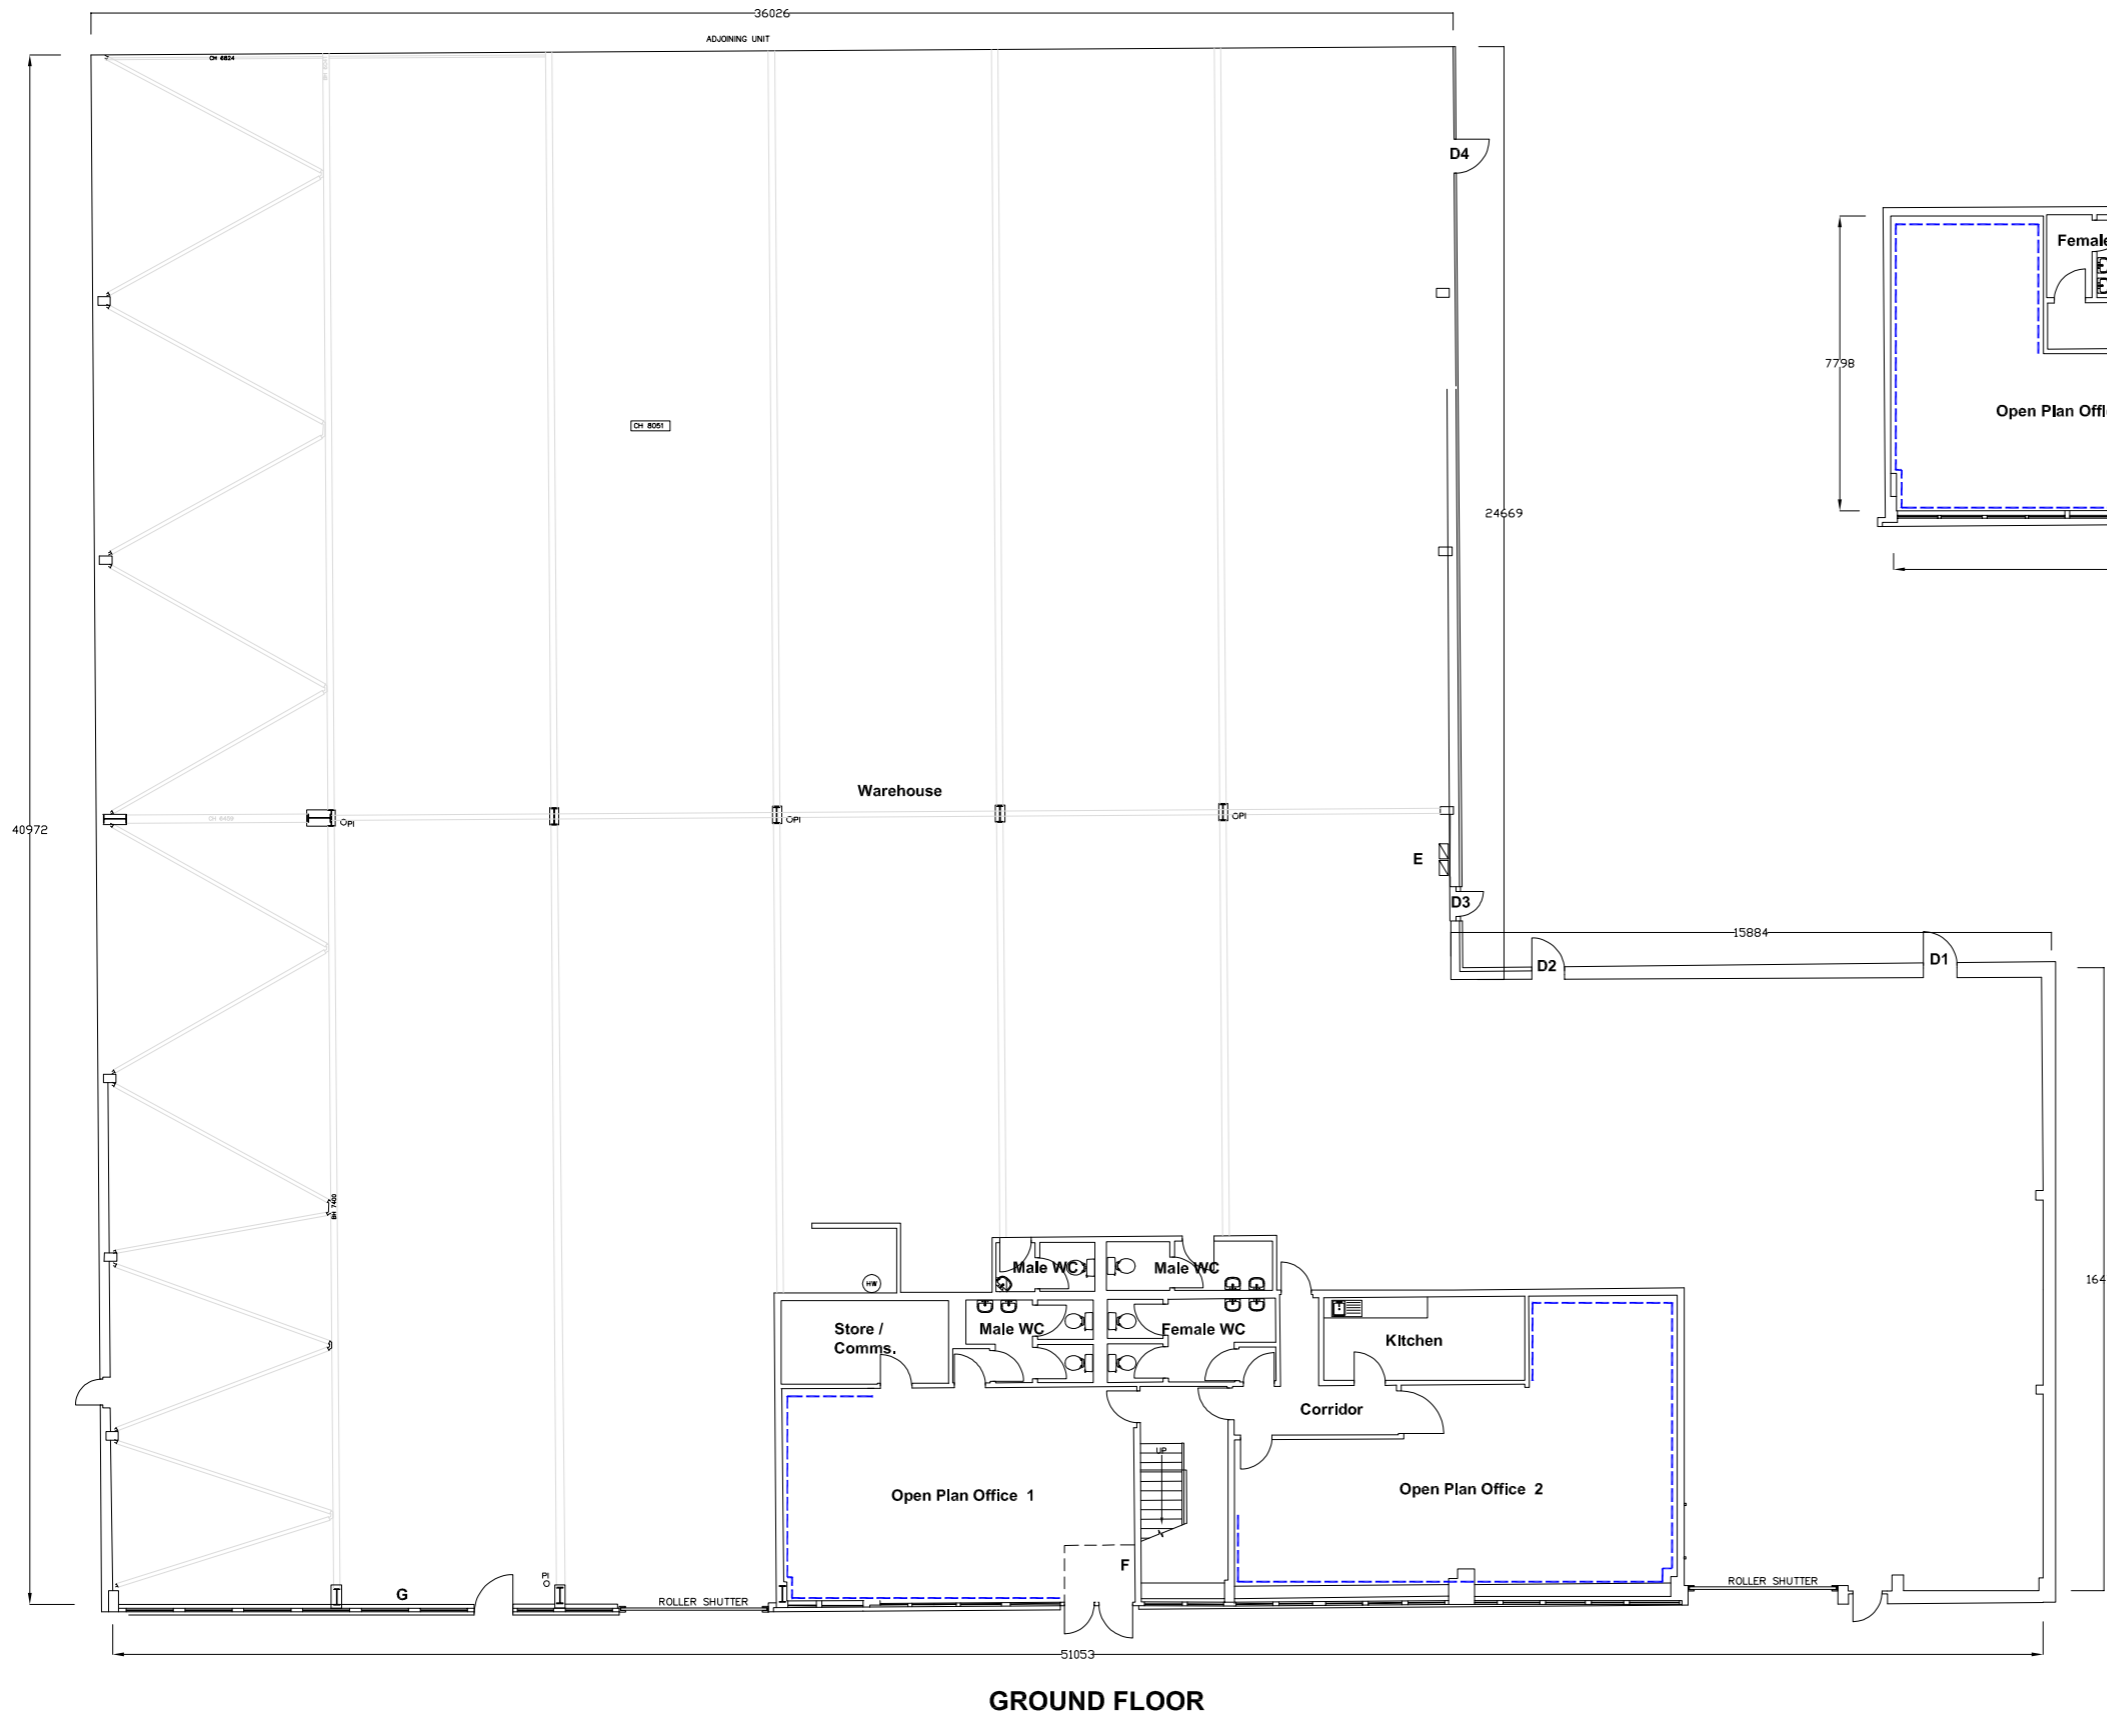

FIRST FLOOR

NOTES:
 Blue dashed line dictates position of skirting trunking

REV	DATE	DESCRIPTION
PROJECT Units D and E Townsend Industrial Estate, Houghton Regis, Dunstable LU5 5BA		CLIENT Ashteen Industrial Fund Limited Partnership c/o Intertrust Group UK c/o Mileway
SUBJECT Proposed Floor Plans		DATE January 2023
		SCALE 1:200 @ A3
Job Number 23-035	DRAWING NR 03	REV 0
	DRAWN WF	CHECKED WF