



Ground floor layout

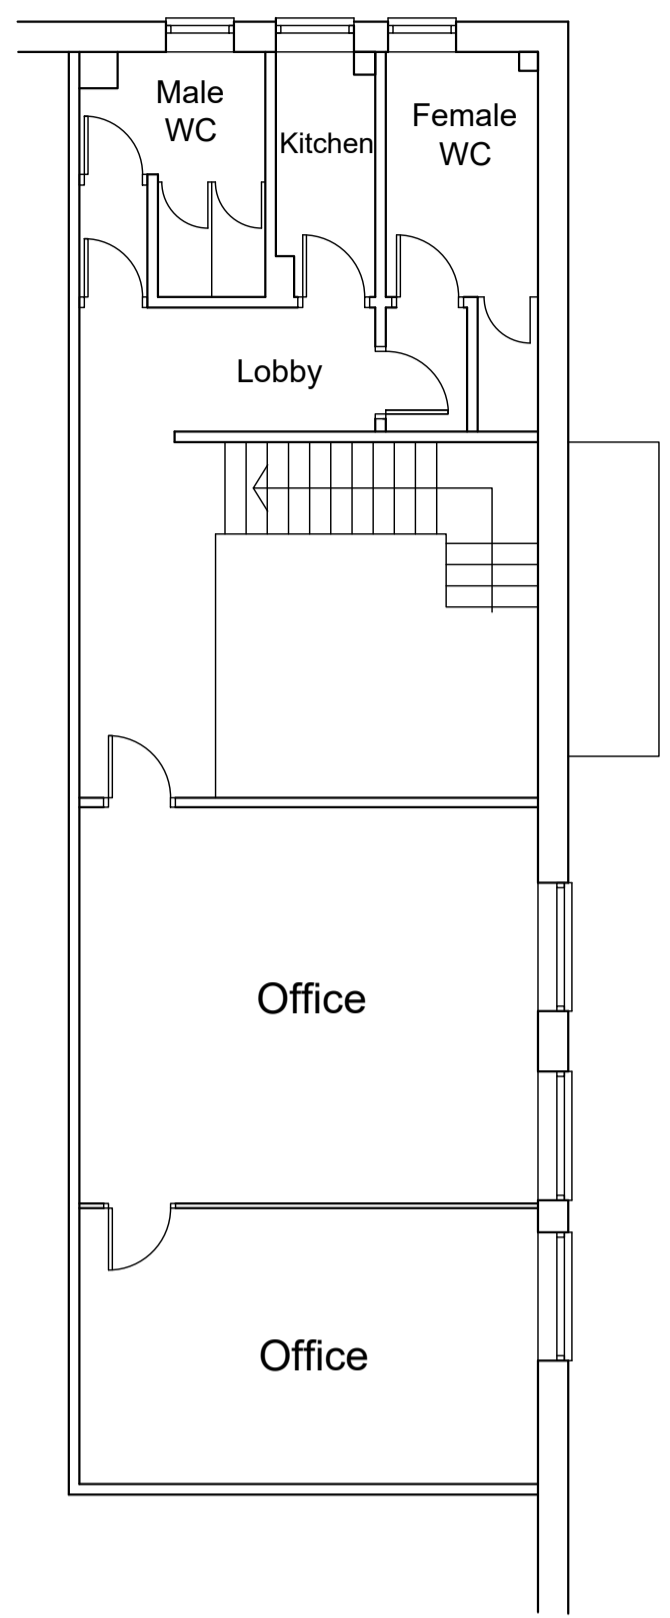

First floor layout

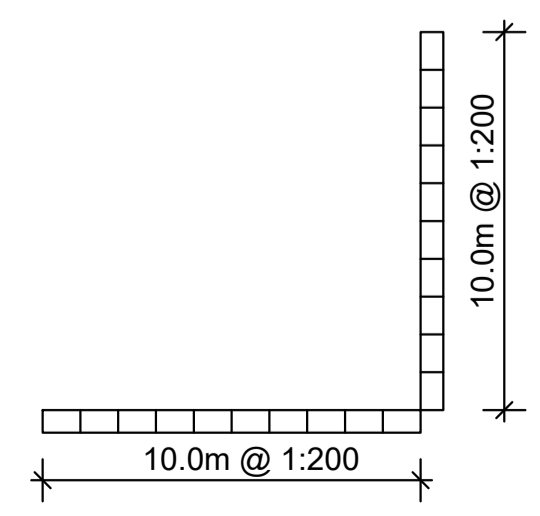

Rev.	Description.	Date.
------	--------------	-------

AT Design (Welwyn) Ltd
 Architectural Design Services
 22 School Lane, Welwyn, Herts AL6 9PH
 Tel: 07931703297 - email: adamtrigg@hotmail.com

Title:
Commercial Unit
 Unit 36
 Woodside Park
 Dunstable LU5 4TT
 Existing floor plans

Scale : 1:200 at A1
 Date : November 2018
 Drawn by: AT

Drg.No: **AT797-02**