



First floor plan

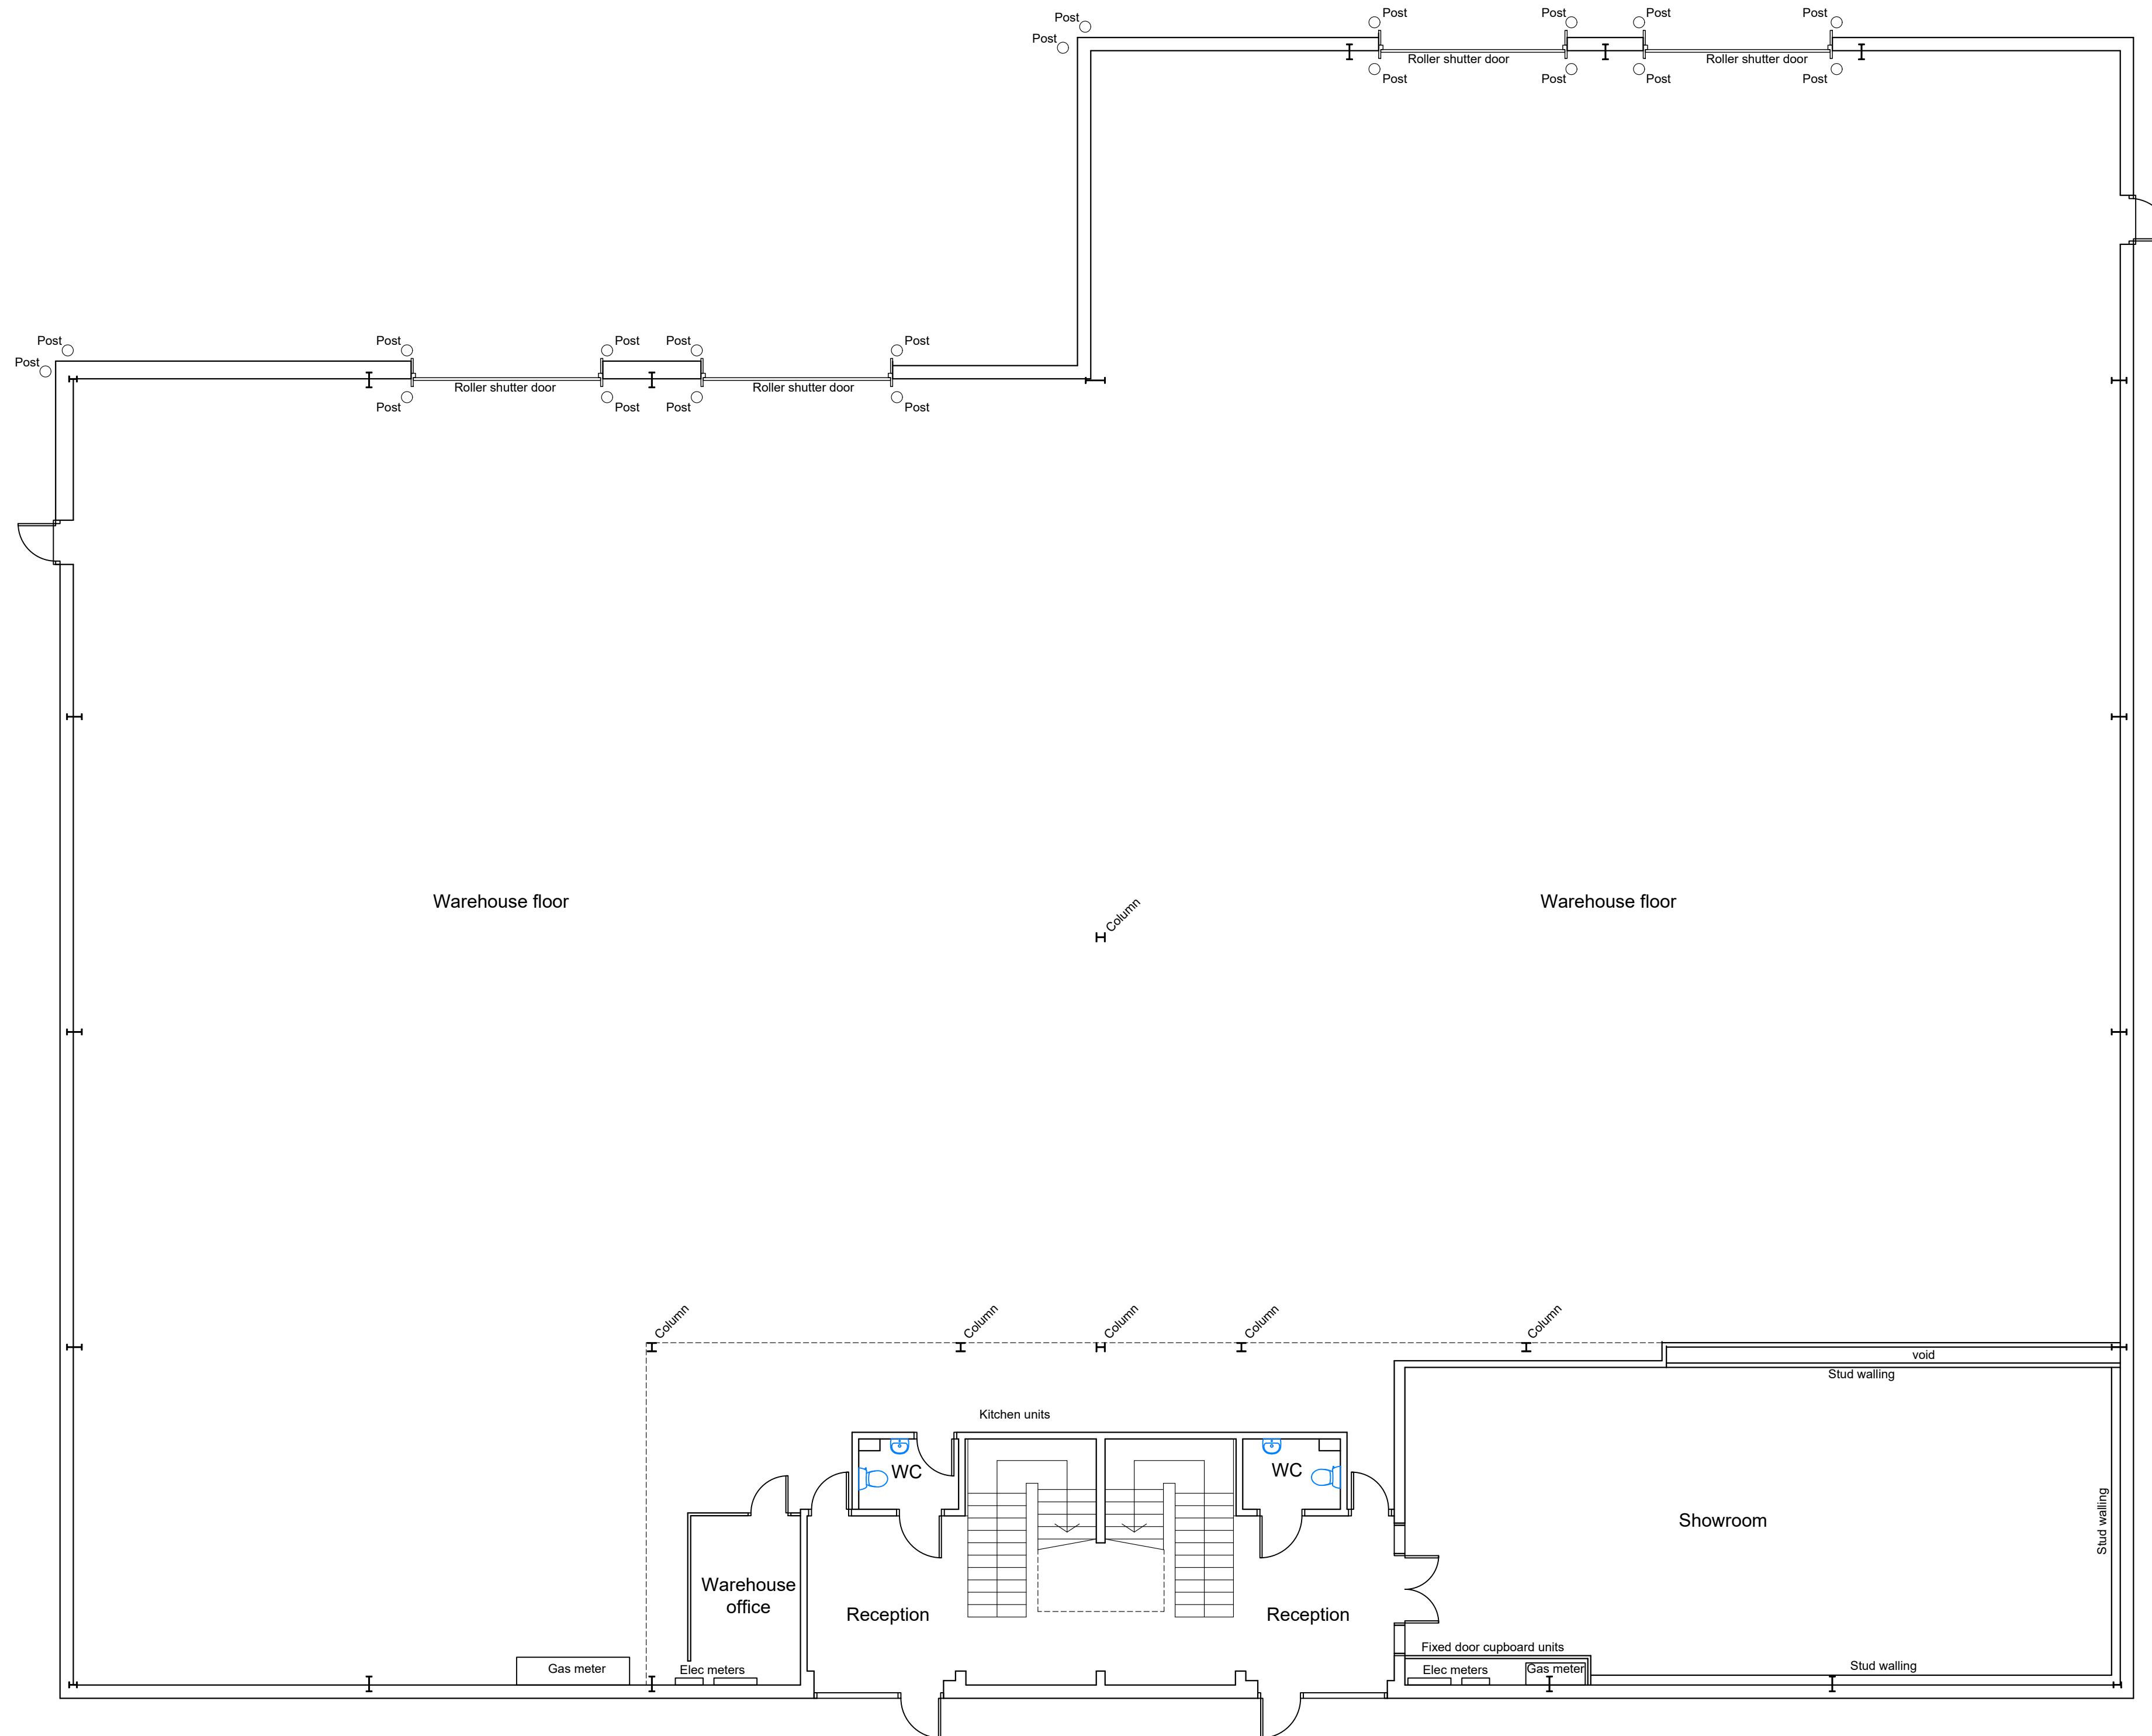

Ground floor plan

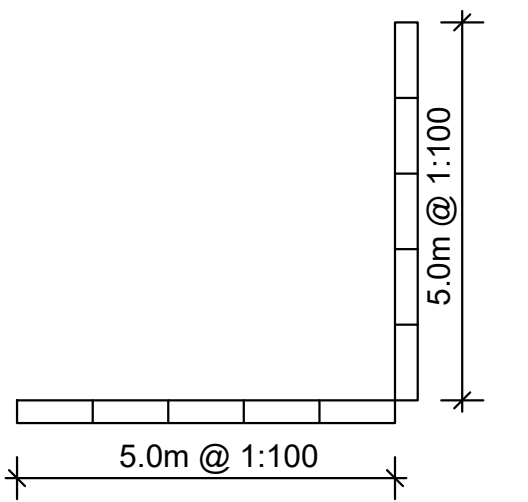

Rev.	Description.	Date.
------	--------------	-------

AT Design (Welwyn) Ltd
 Architectural Design Services
 30c High Street, Welwyn, Herts AL6 9EQ
 Tel: 07931703297 - email: adamtrigg@hotmail.com

Title:
 Unit 1-2, Hy-Pro House
 Centrus Park, Arenson Way,
 Houghton Regis
 LU5 5BN
 Existing floor plans

Scale : 1:100 at A1
 Date : Oct 2023
 Drawn by: AT

Drg.No: AT1157-01