
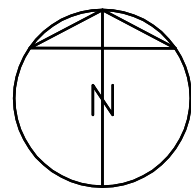
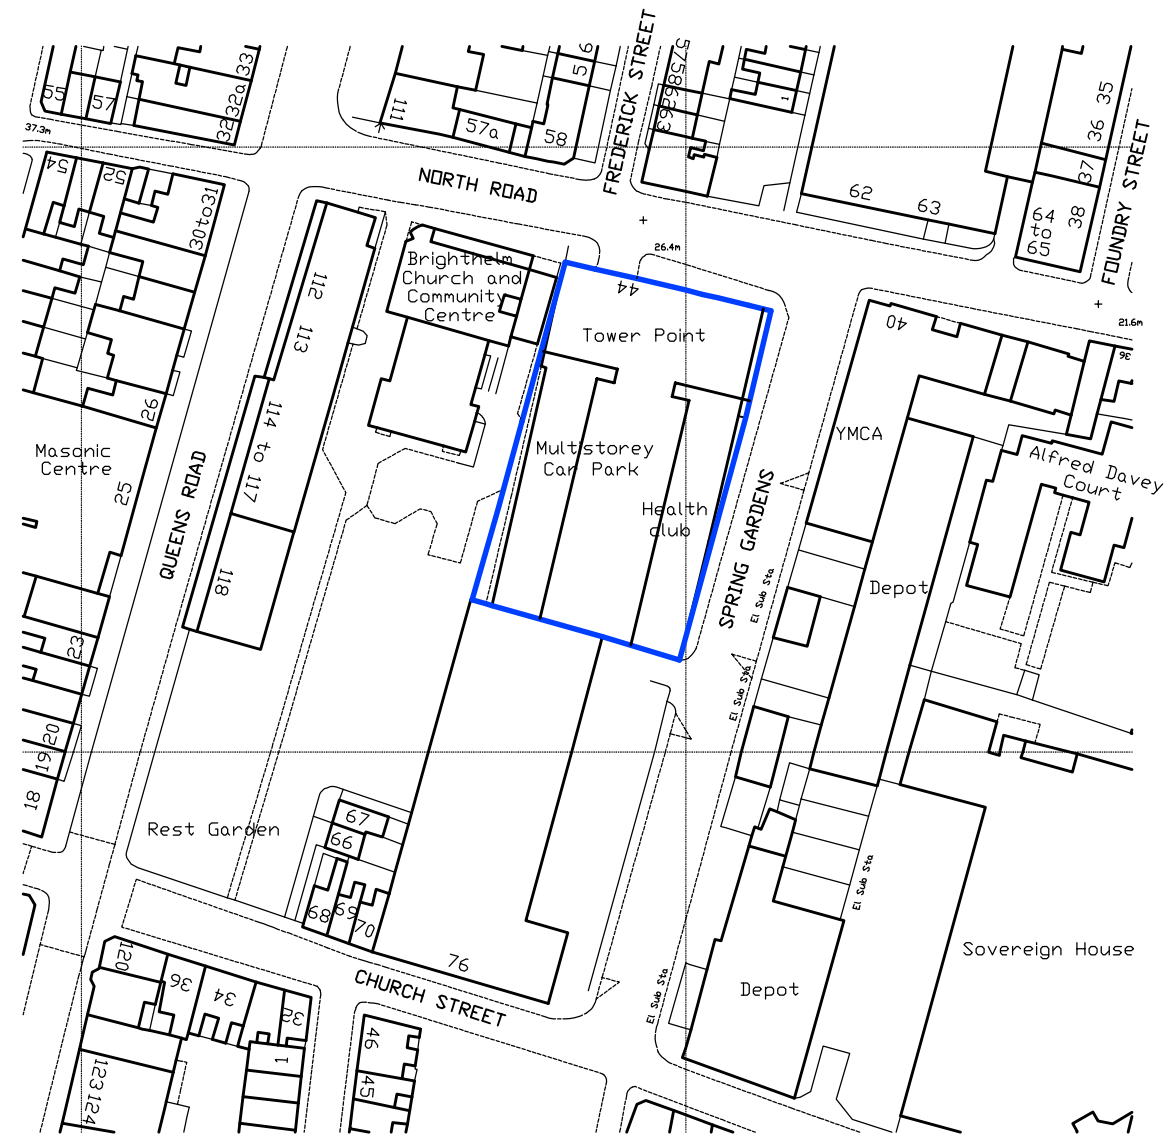


# FLOOR PLAN

0 2 4 6 8 10 12 14 16 18 20m  
metres scale 1:200 A3 paper size

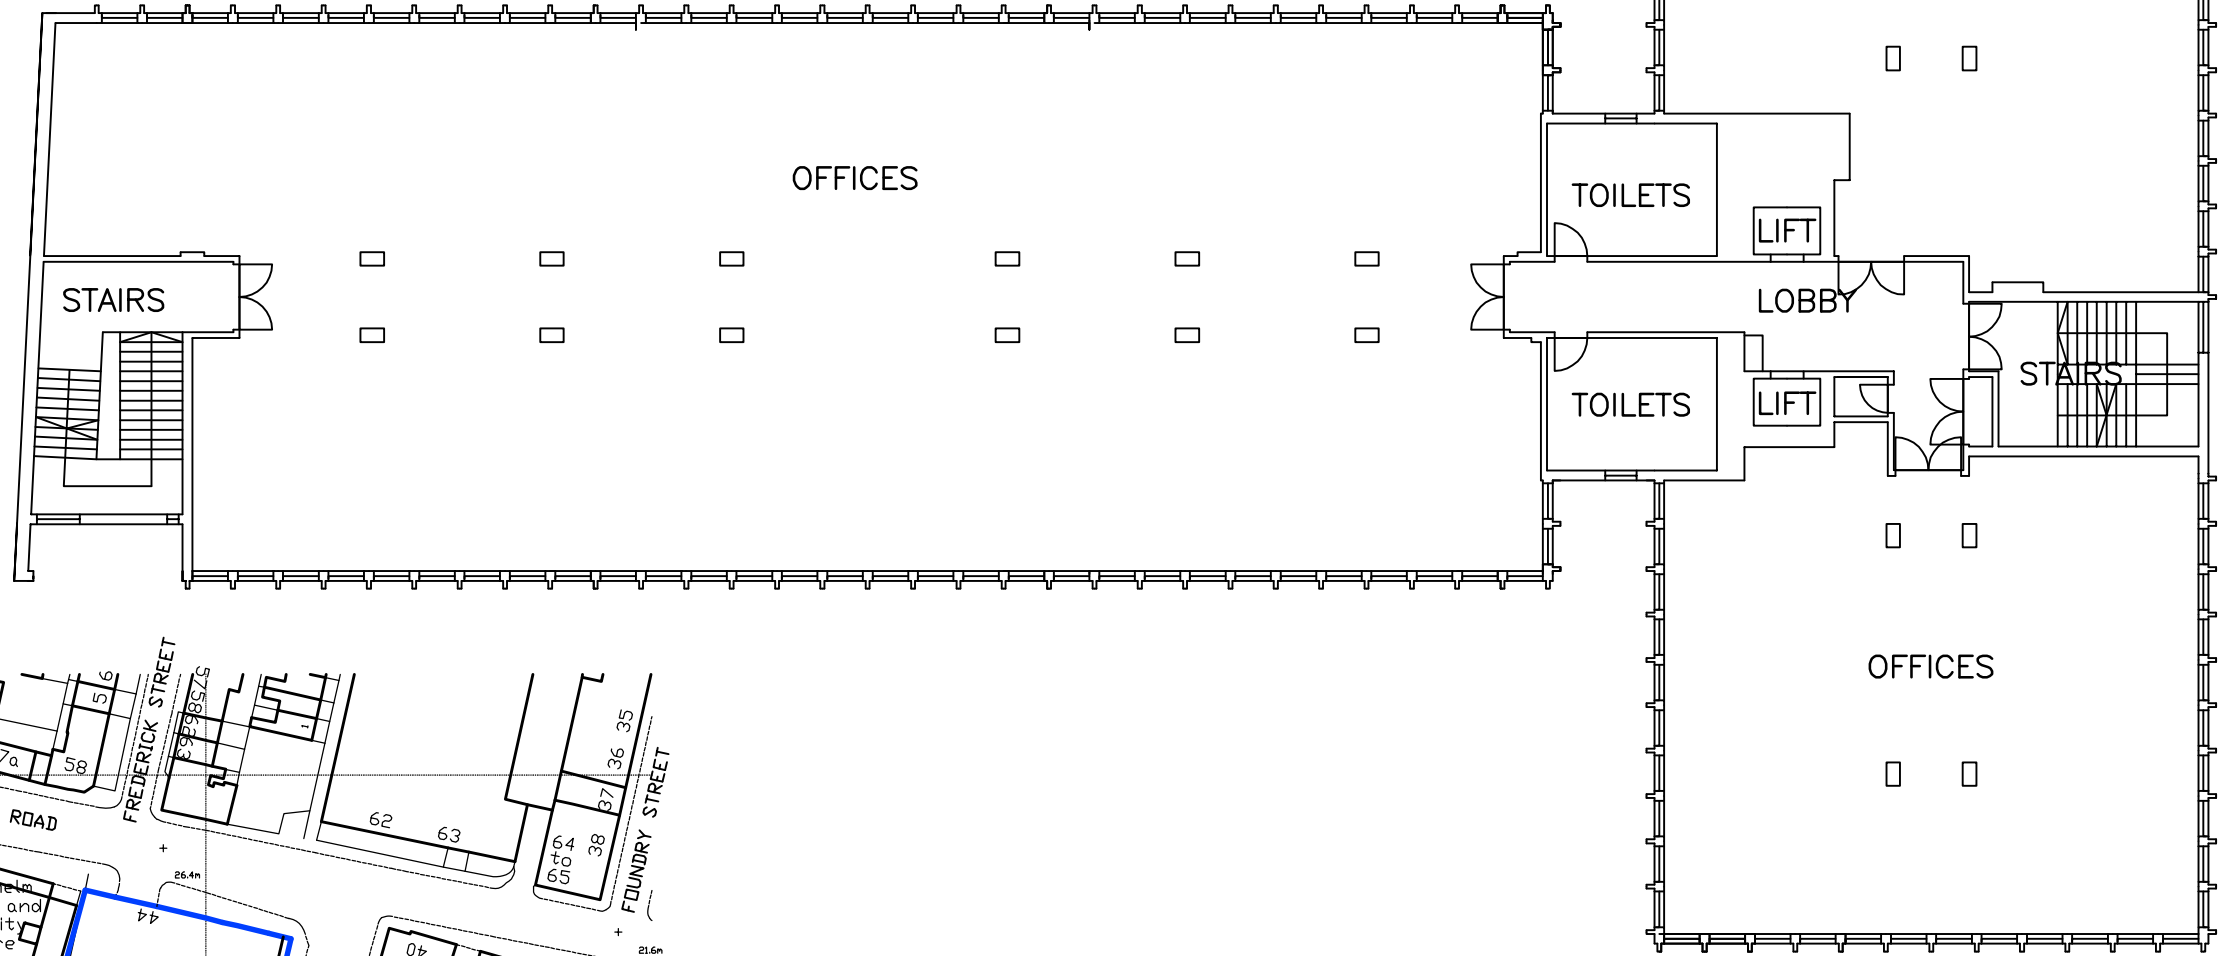

# SITE PLAN

0 10 20 30 40 50 60 70 80 90 100m  
metres scale 1:1250 A3 paper size

TOWER POINT  
44 NORTH ROAD  
BRIGHTON  
EAST SUSSEX  
BN1 1YR

# LEASE PLAN