


0 1 2 3 4 5 10 METRES

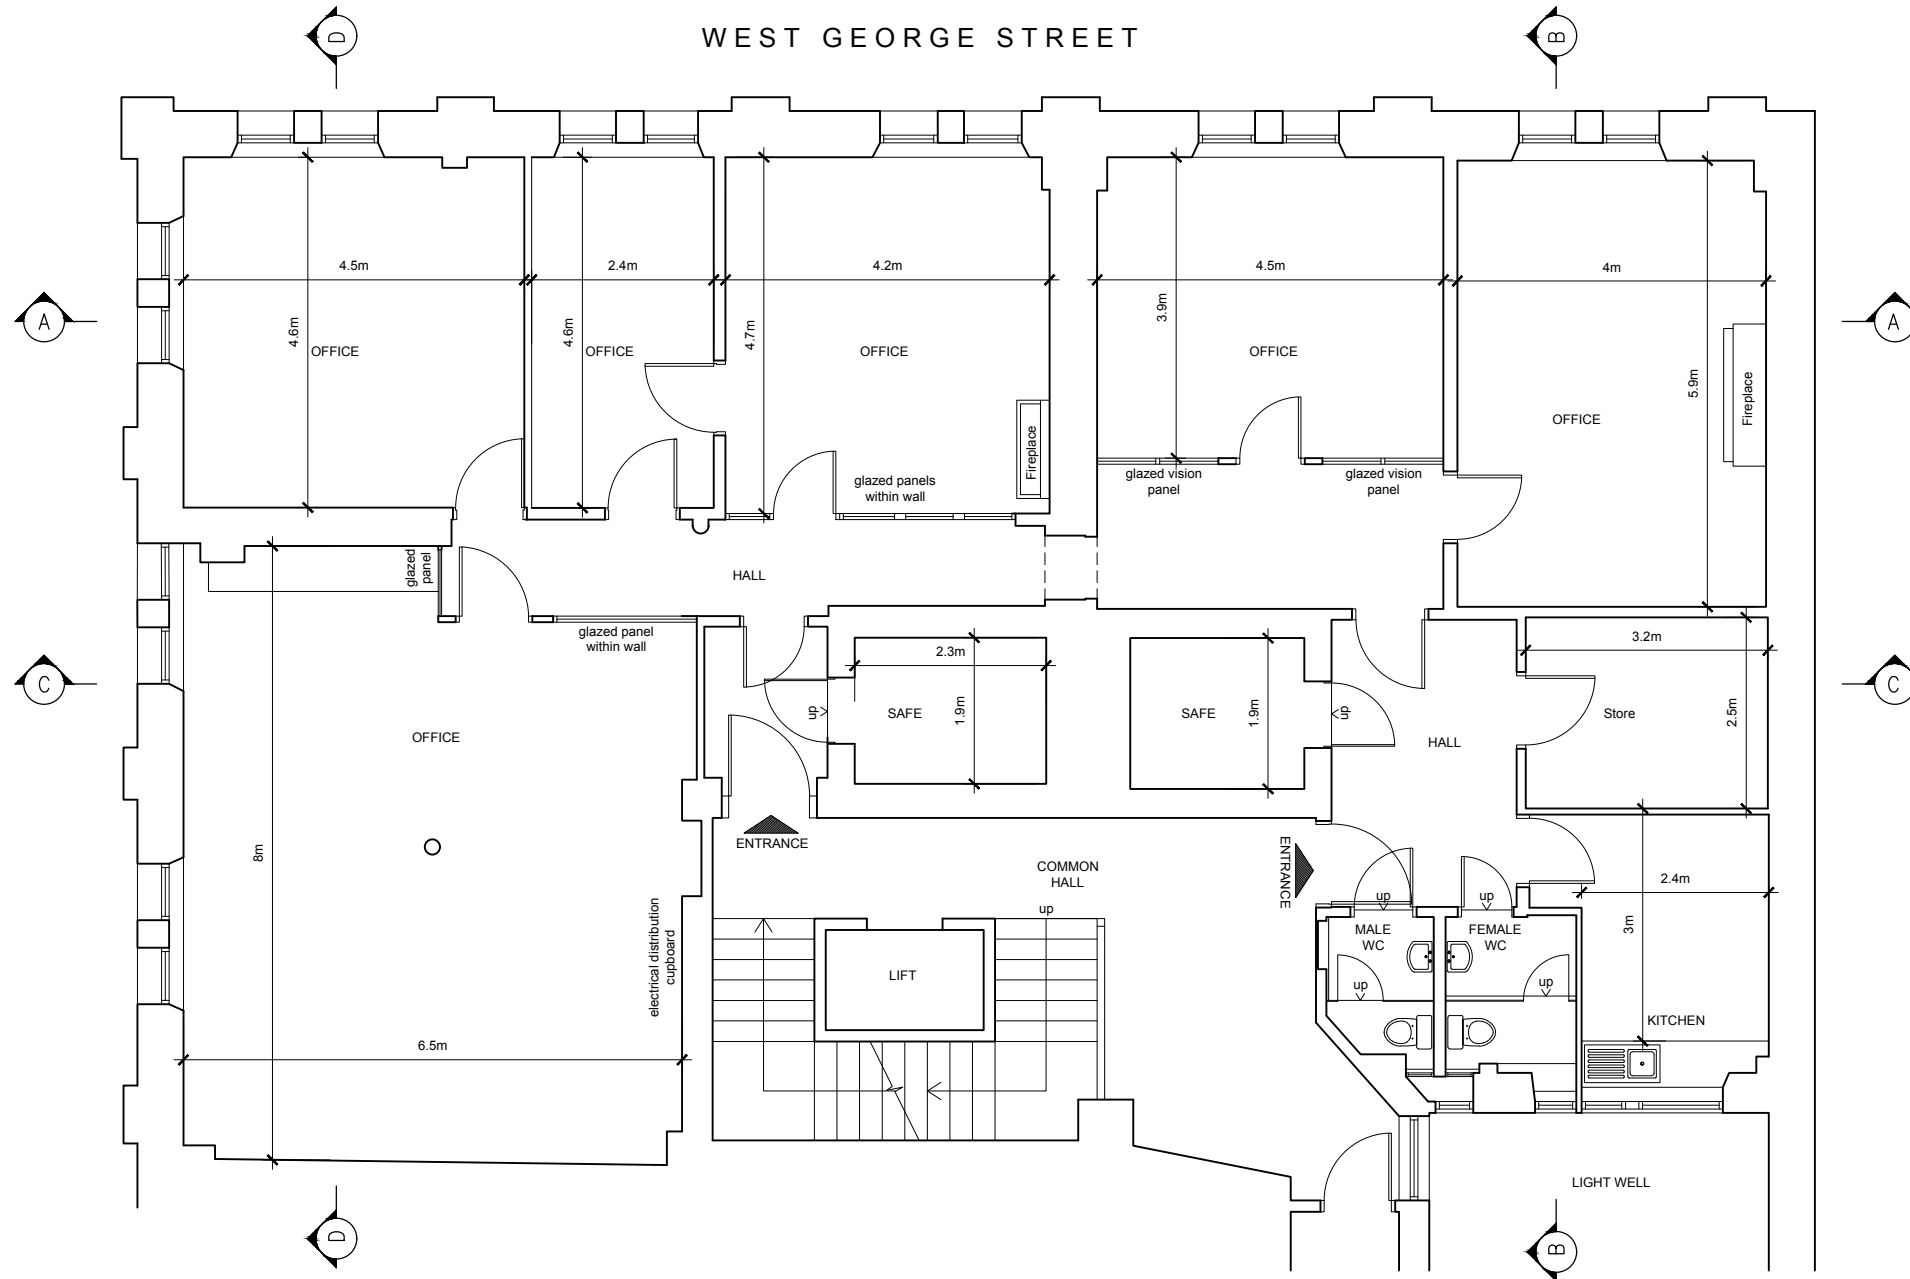

EXISTING THIRD FLOOR PLAN

- Notes:
1. This drawing is the property of Ingram Architecture & Design Limited and must not be disclosed, loaned or copied without the written permission of Ingram Architecture & Design
  2. All sizes in millimetres
  3. Do not scale from drawings
  4. Any discrepancies to be notified to client/architect immediately
  5. All sizes to be checked on site

revision

- A First Issue
- B Planning/Warrant
- C Dimensions added



INFORMATION



227 Ingram Street Glasgow  
G1 1DA 0141 221 5191

getus@ingramarchitecture.co.uk  
www.ingramarchitecture.co.uk

client 

project 34 West George Street  
Glasgow

drawing Floor Plan  
As Existing

scale 1:50@A1  
1:100@A3 date Sept 21

number 2169(2)-01 rev C