


SECOND FLOOR PLAN AS EXISTING
SCALE 1/100

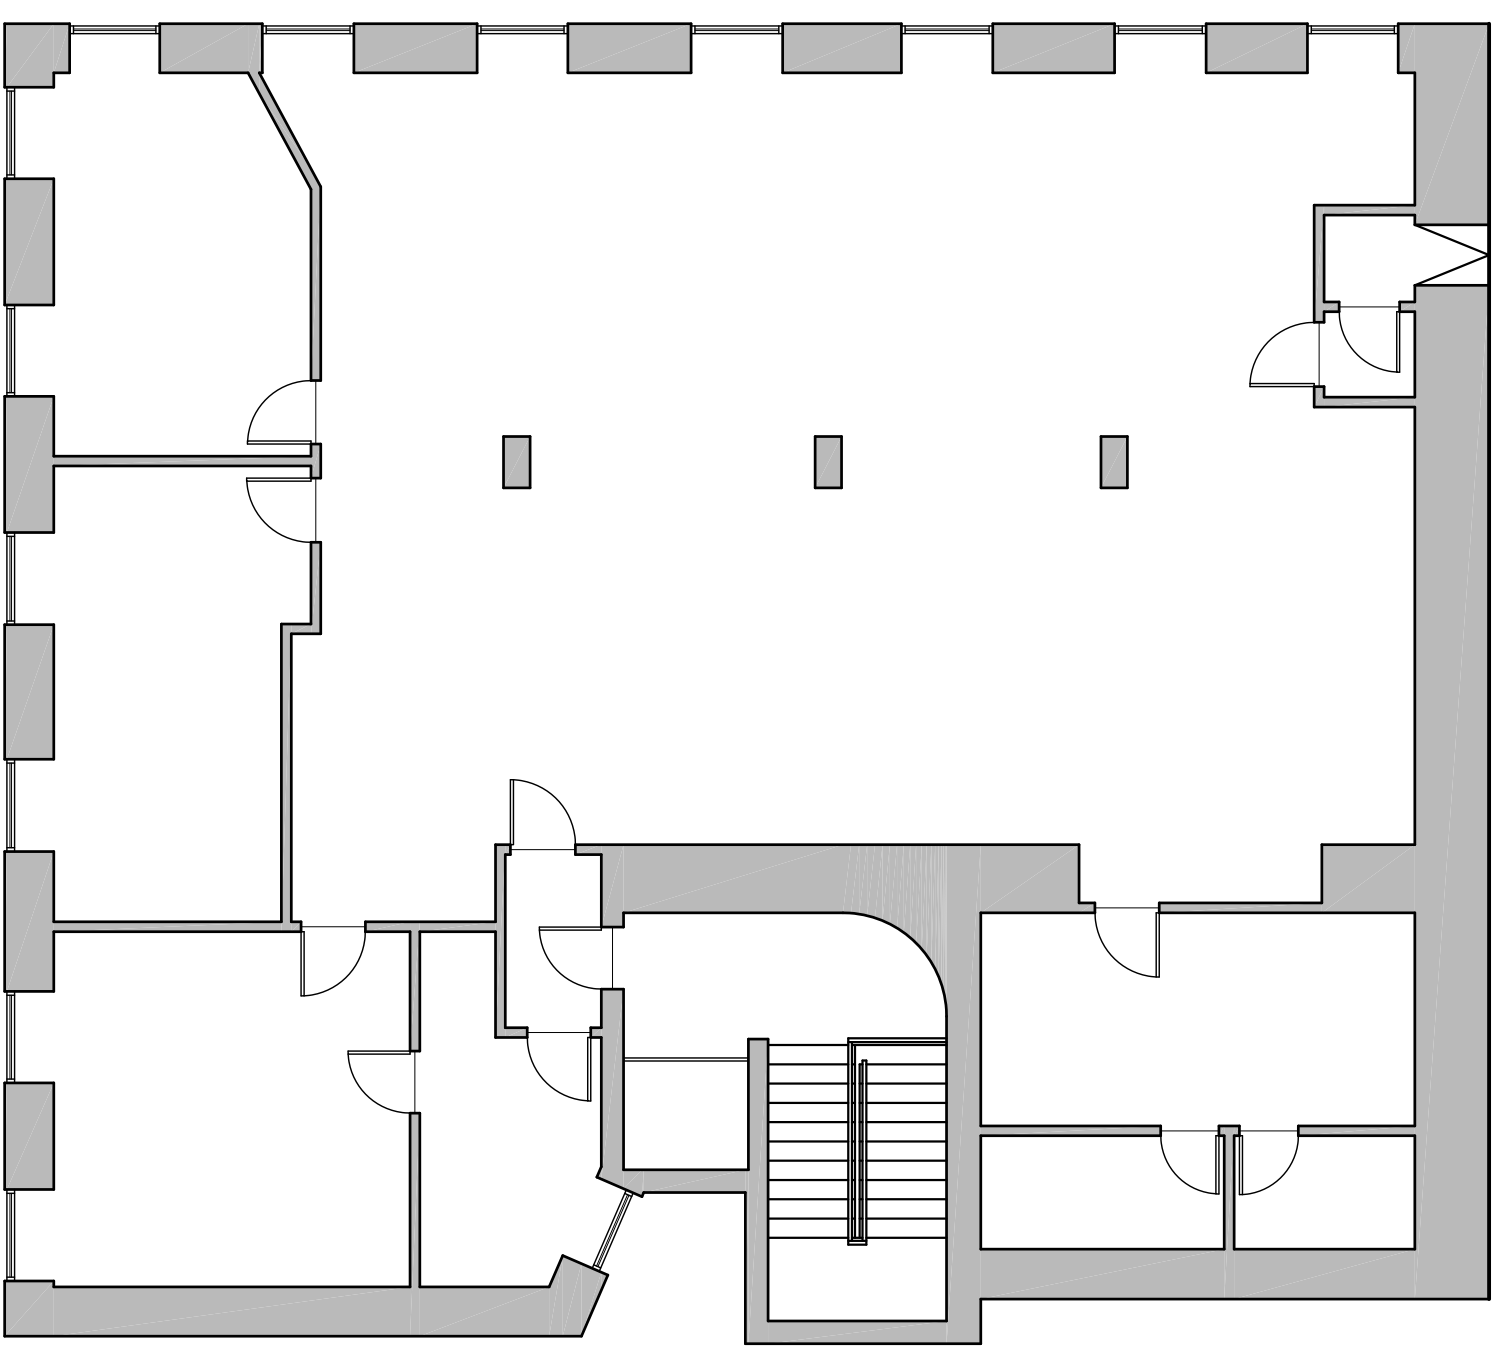

THIRD FLOOR PLAN AS EXISTING
SCALE 1/100

This drawing is issued for the purpose of the status indicated below only:

- Preliminary
- For Approval
- Planning Submission
- Building Warrant
- Tender Issue
- Contract/Construction

Rev	Date	Description	Name

THOMSONHUNTER a r c h i t e c t s		job PROPOSED ALTERATION TO FORM NEW HOTEL CATHCART SQUARE, GREENOCK dwg file FLOOR PLANS AS EXISTING	
email - post@thomsonhunter.co.uk		phone - 01563 524171	
THOMSON ARCHITECTS LIMITED - DIRECTORS: C. THOMSON & A. HUNTER - 21 PORTLAND ROAD, KILMARNOCK, KA1 2BT - REGISTERED IN SCOTLAND - SC 391727		Client :- Mr B. BOPARAI Drawn :- GH Scale :- 1/100 Date :- 16.05.17	
17.131.05		dwg number	