
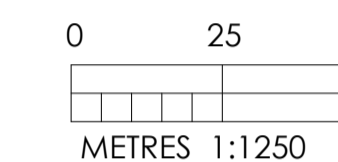
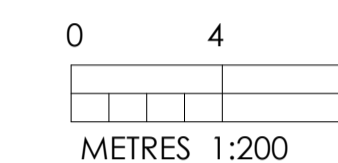


GENERAL NOTES

© The Copyright of this drawing remains with Inception Planning Limited and is not to be reproduced without approval. This drawing is to be read with all other standard documentation.

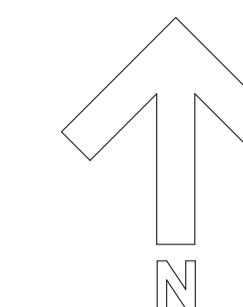

DATE REVISION


INCEPTION PLANNING LTD
development planning consultants
e. info@inceptionplanning.co.uk
www.inceptionplanning.co.uk
t. 01252 416101

ADDRESS
29 WELLINGTON BUSINESS PARK,
CROWTHORNE, BERKSHIRE, RG45
6LS


JOB TITLE
Change of use from offices to residential
(6x1 bedroom flats, 1x2 bedroom flats)

DRG. TITLE
Proposed Site Plan

DATE	SCALE	Drawn	Checked
Sept '21	1:50 @A1	MC	
JOB No.	DRG. No.	REV.	
21-161	PL-02	A	

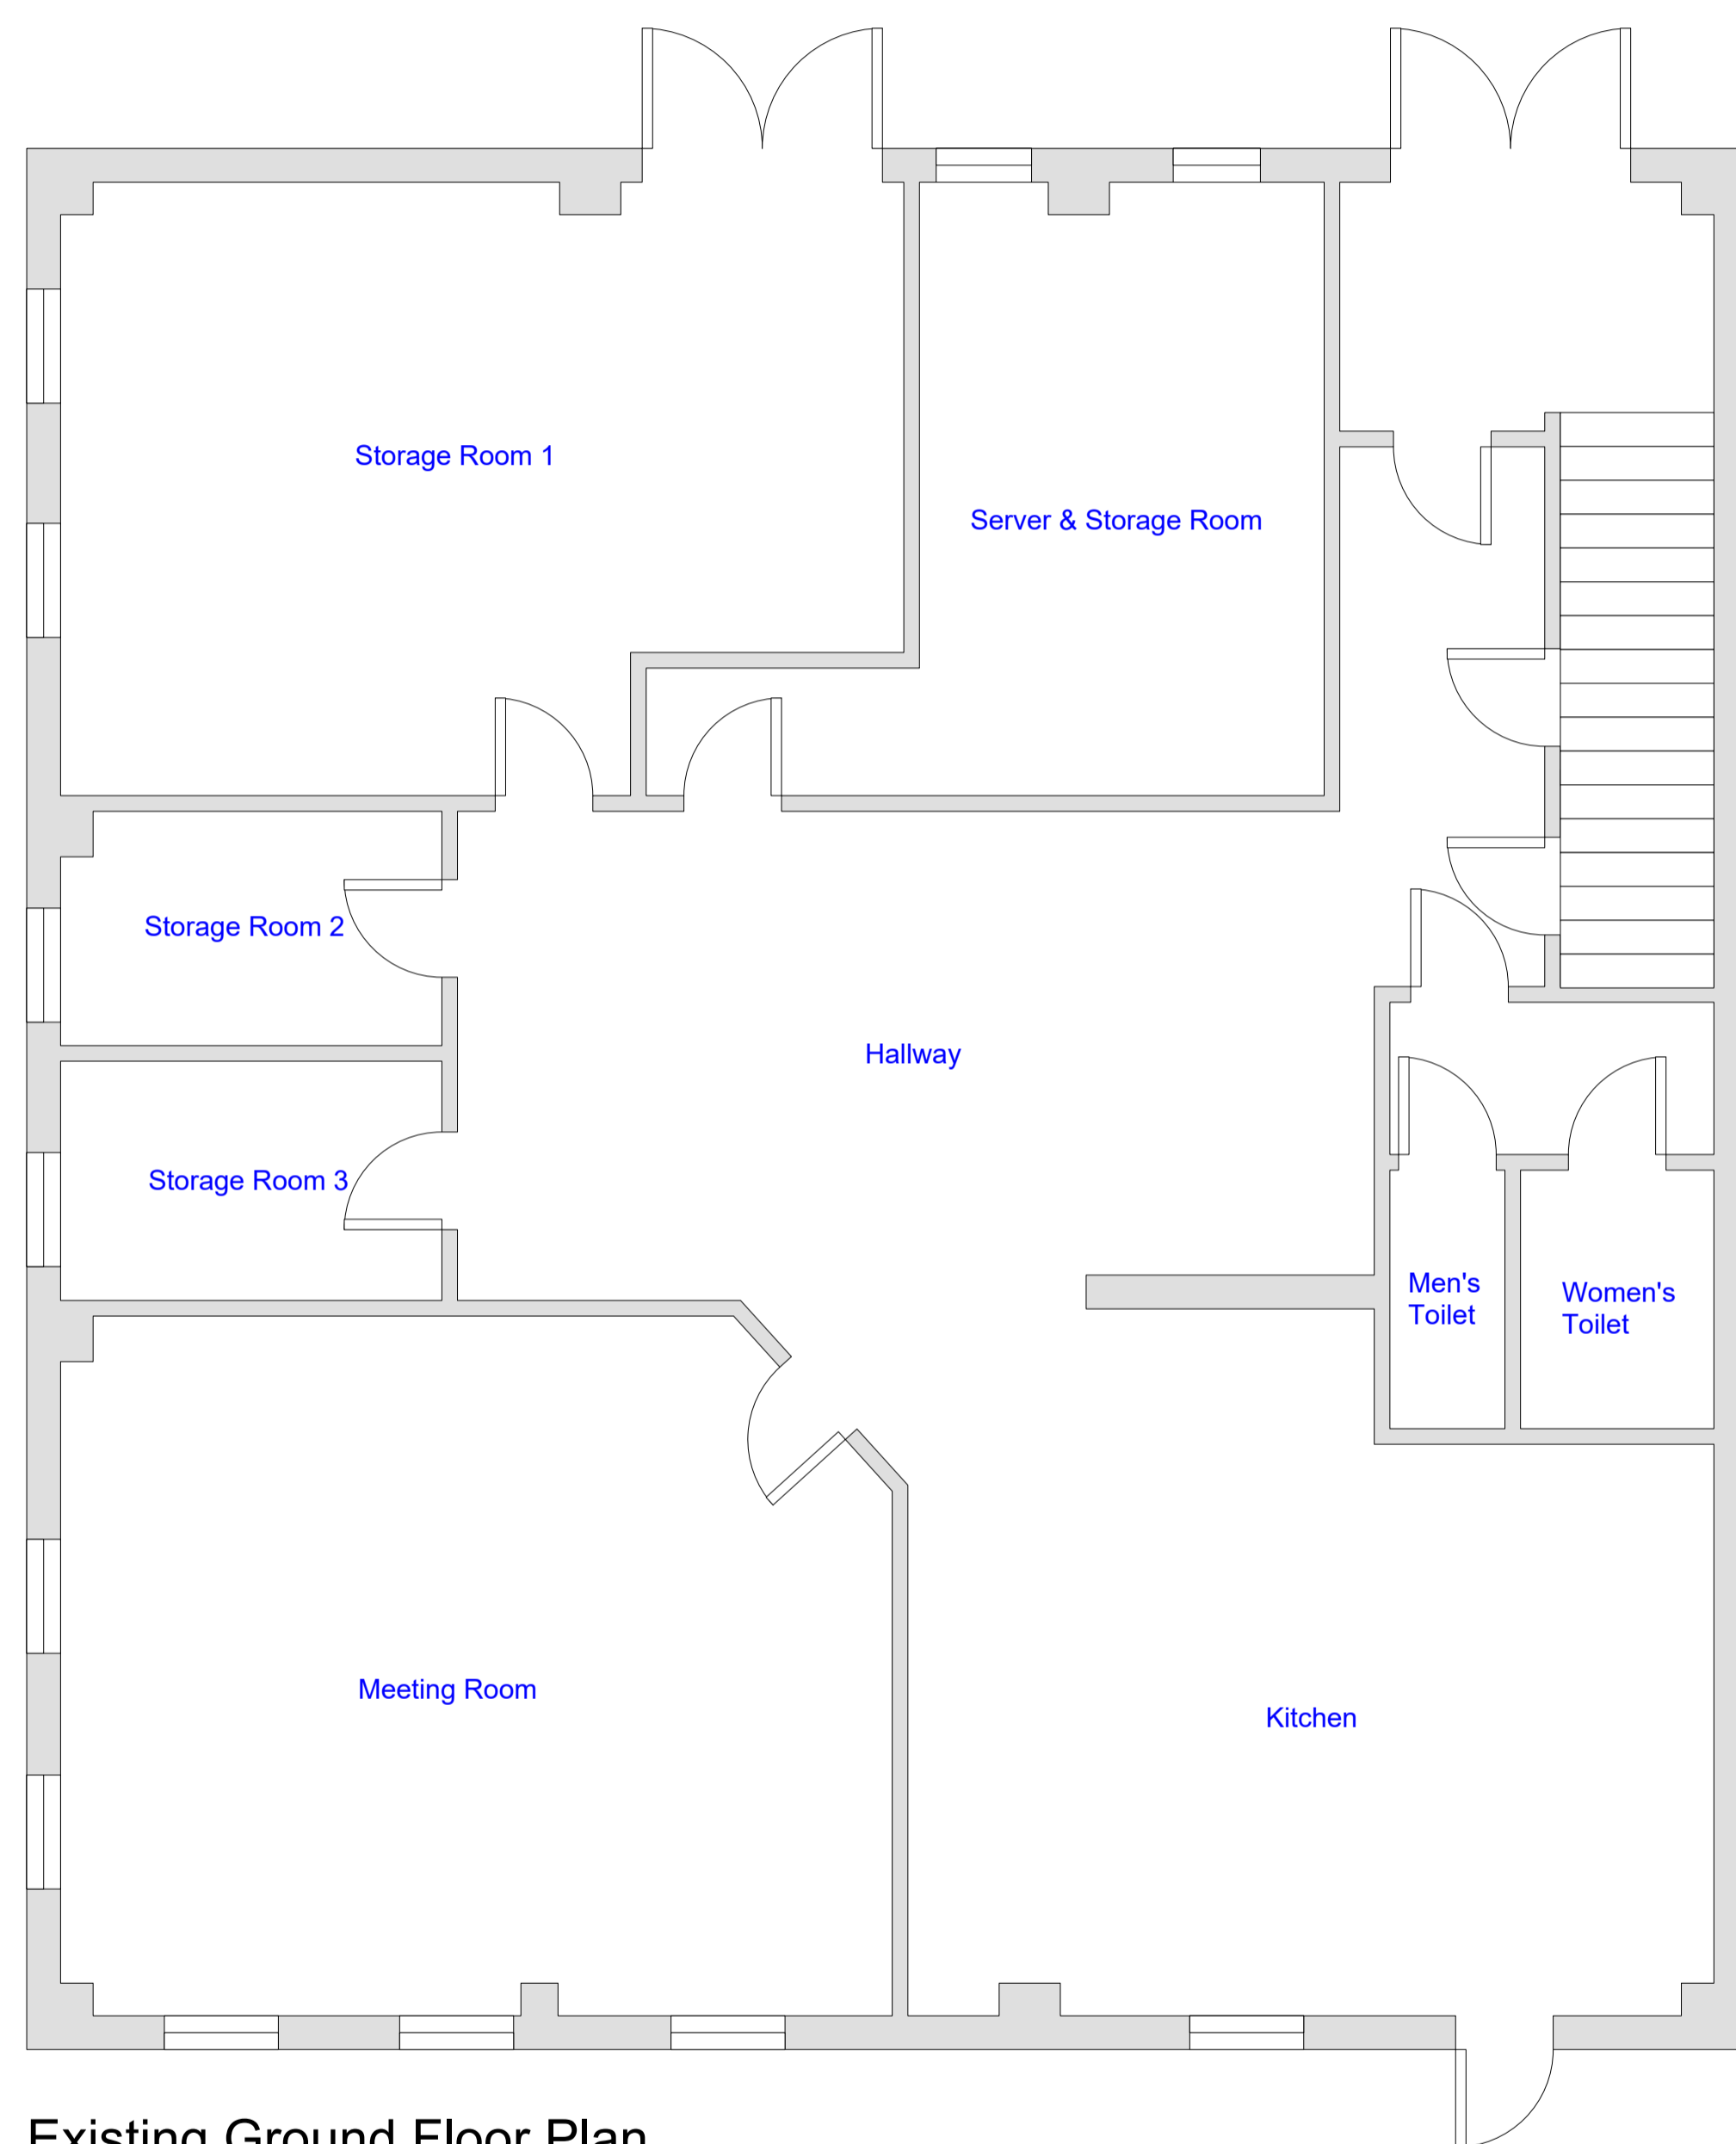

Existing Ground Floor Plan

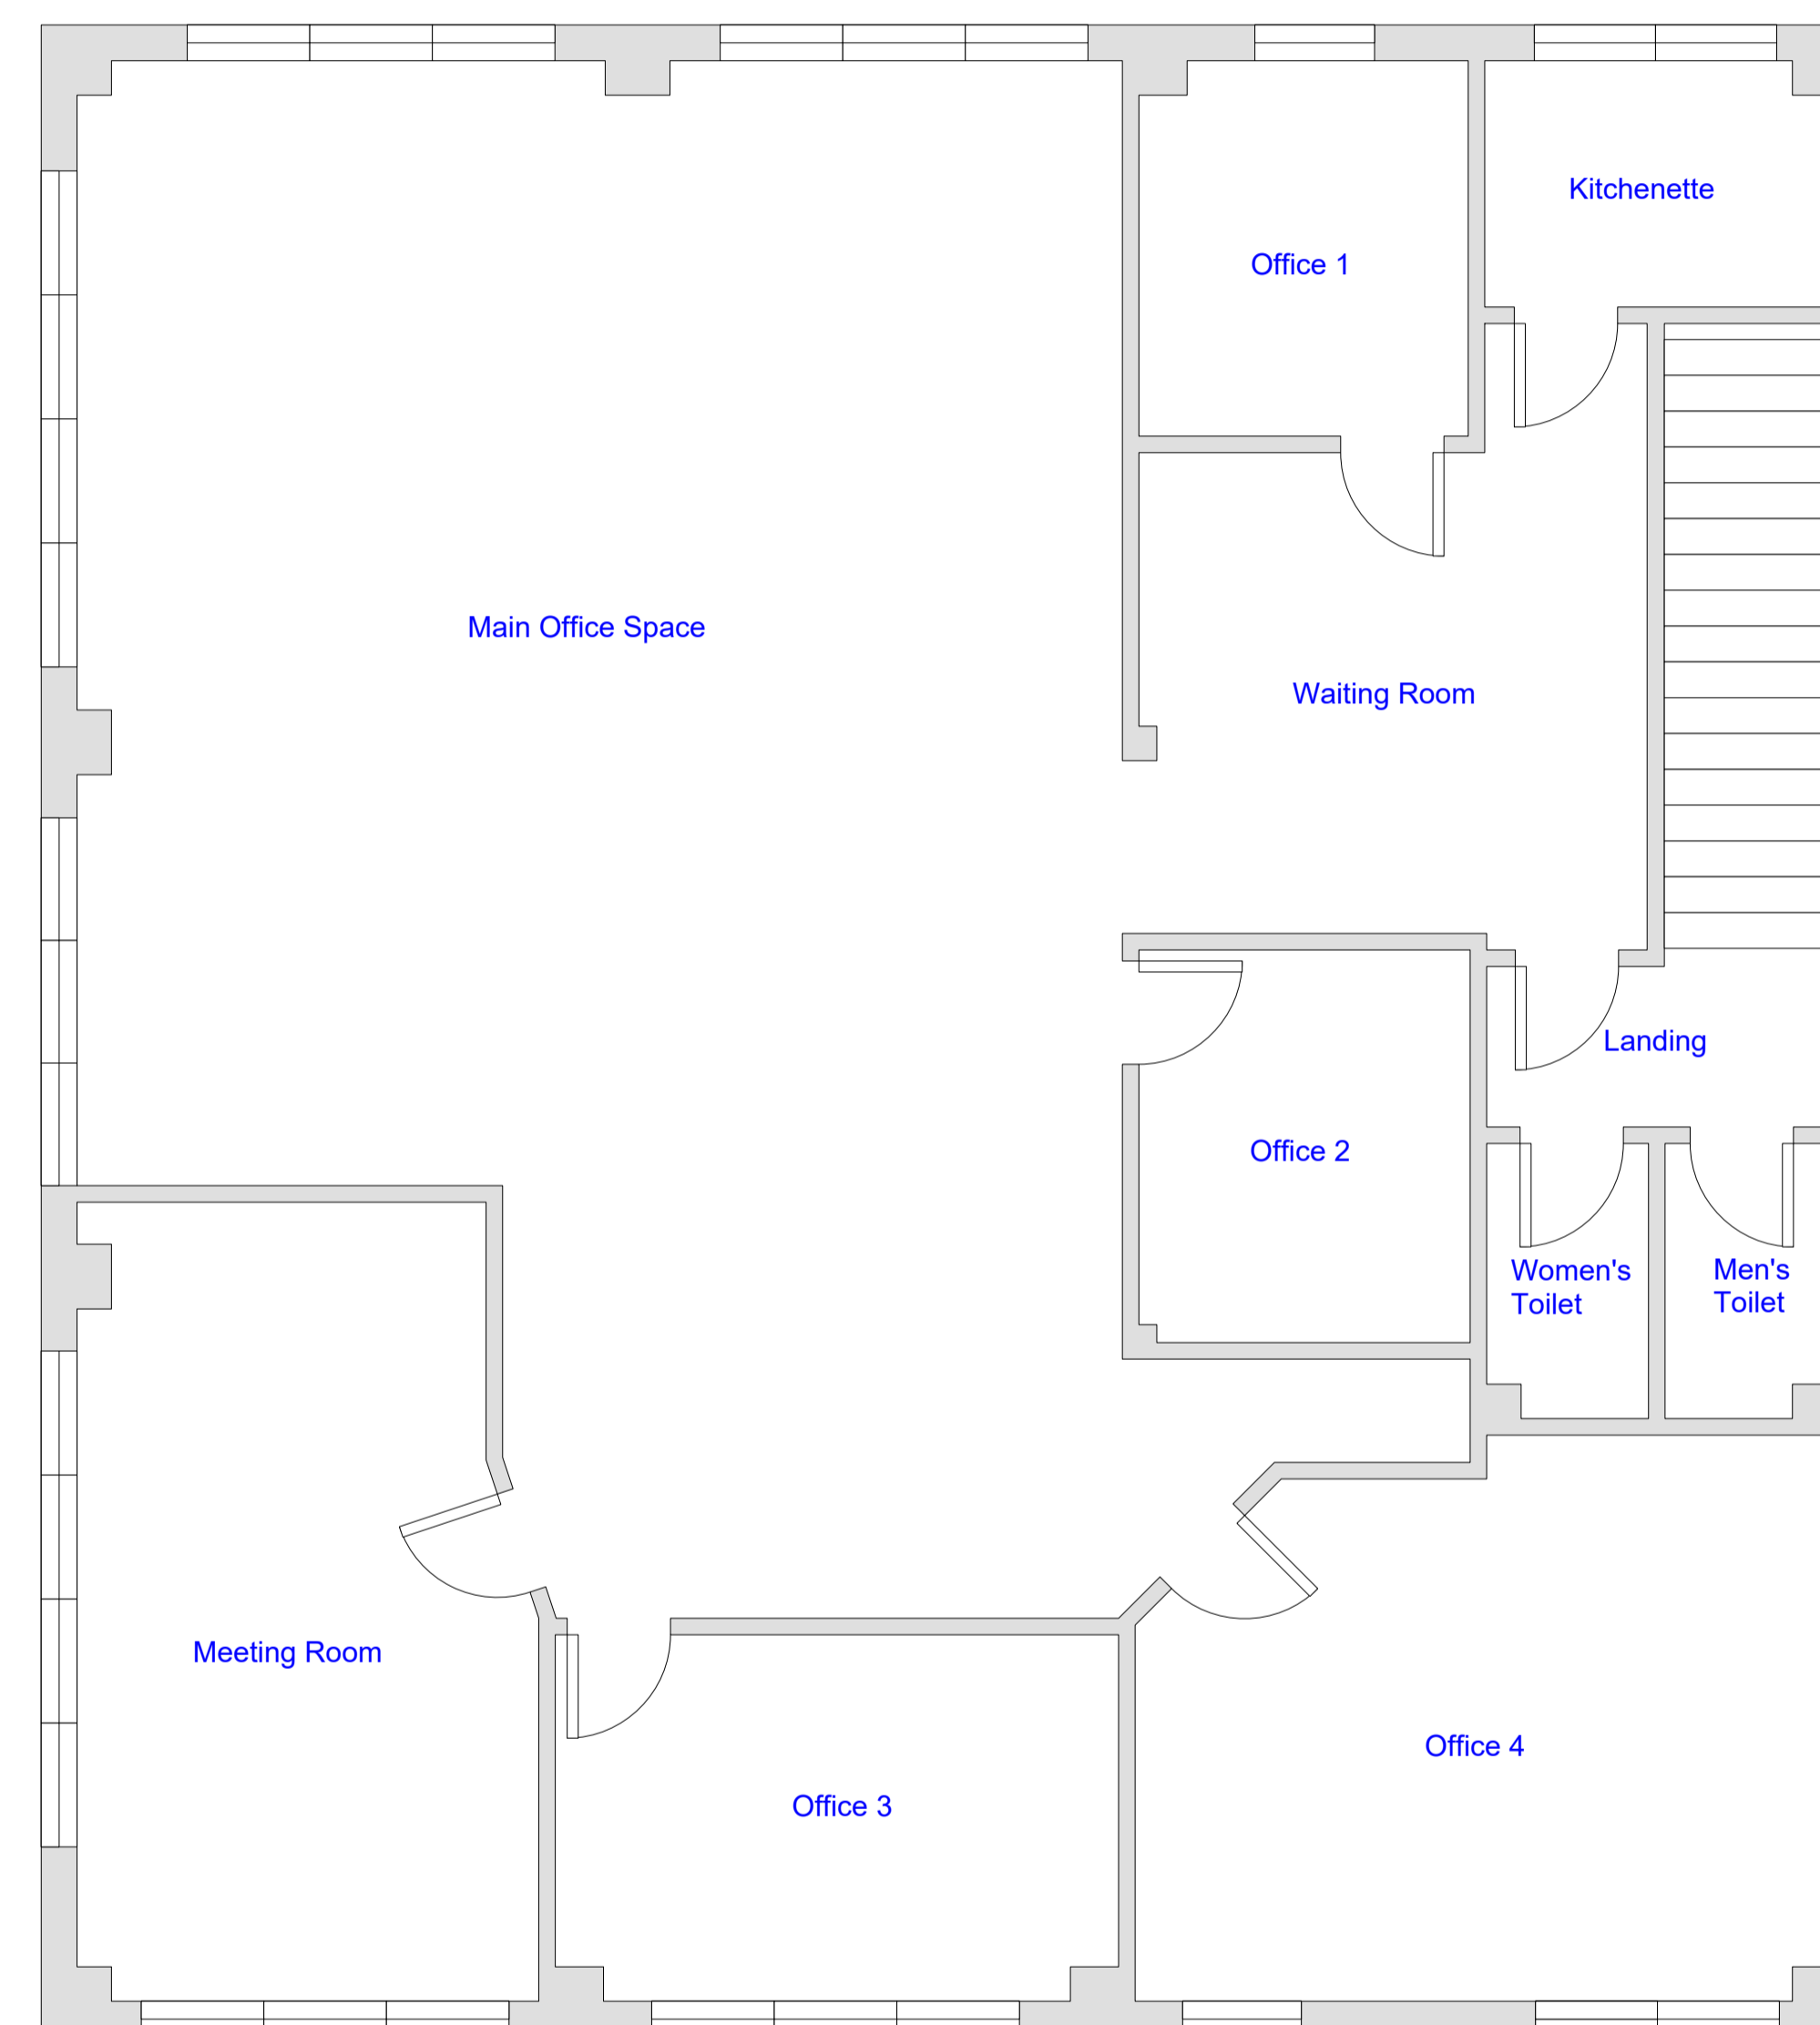

Existing First Floor Plan