



GROUND FLOOR PLAN AS EXISTING
SCALE 1/100

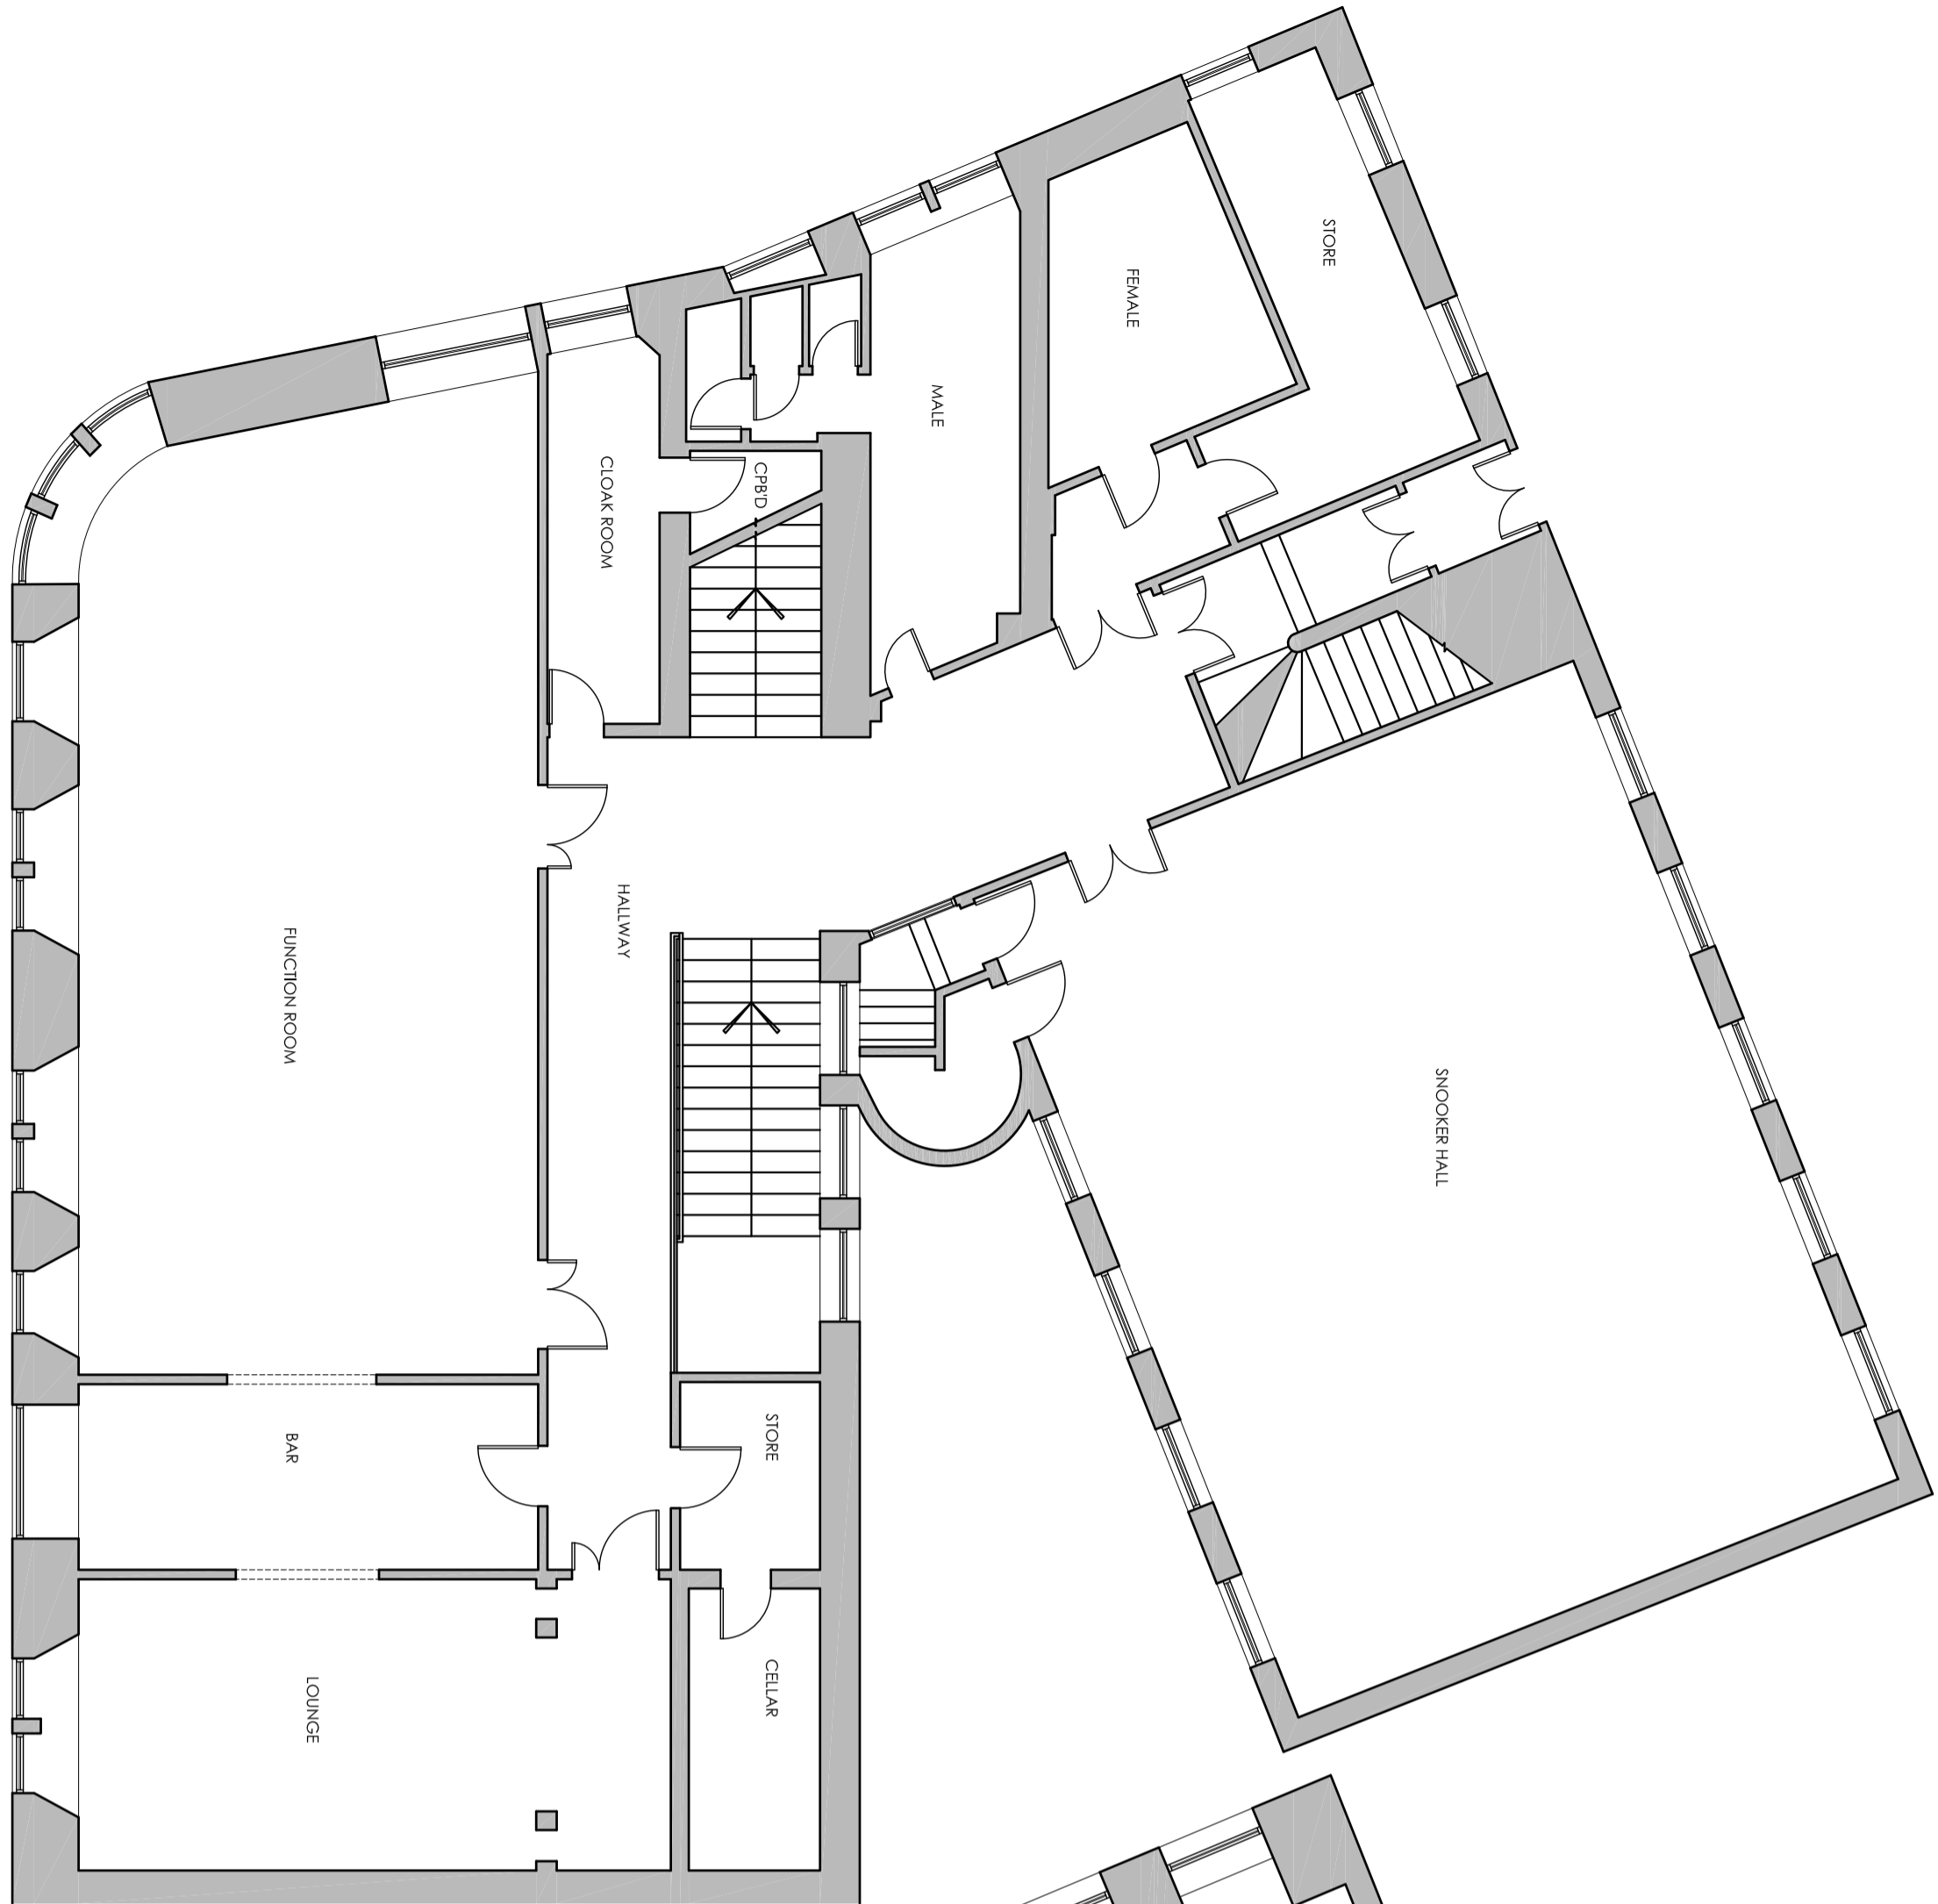

UPPER FLOOR PLAN AS EXISTING
SCALE 1/100

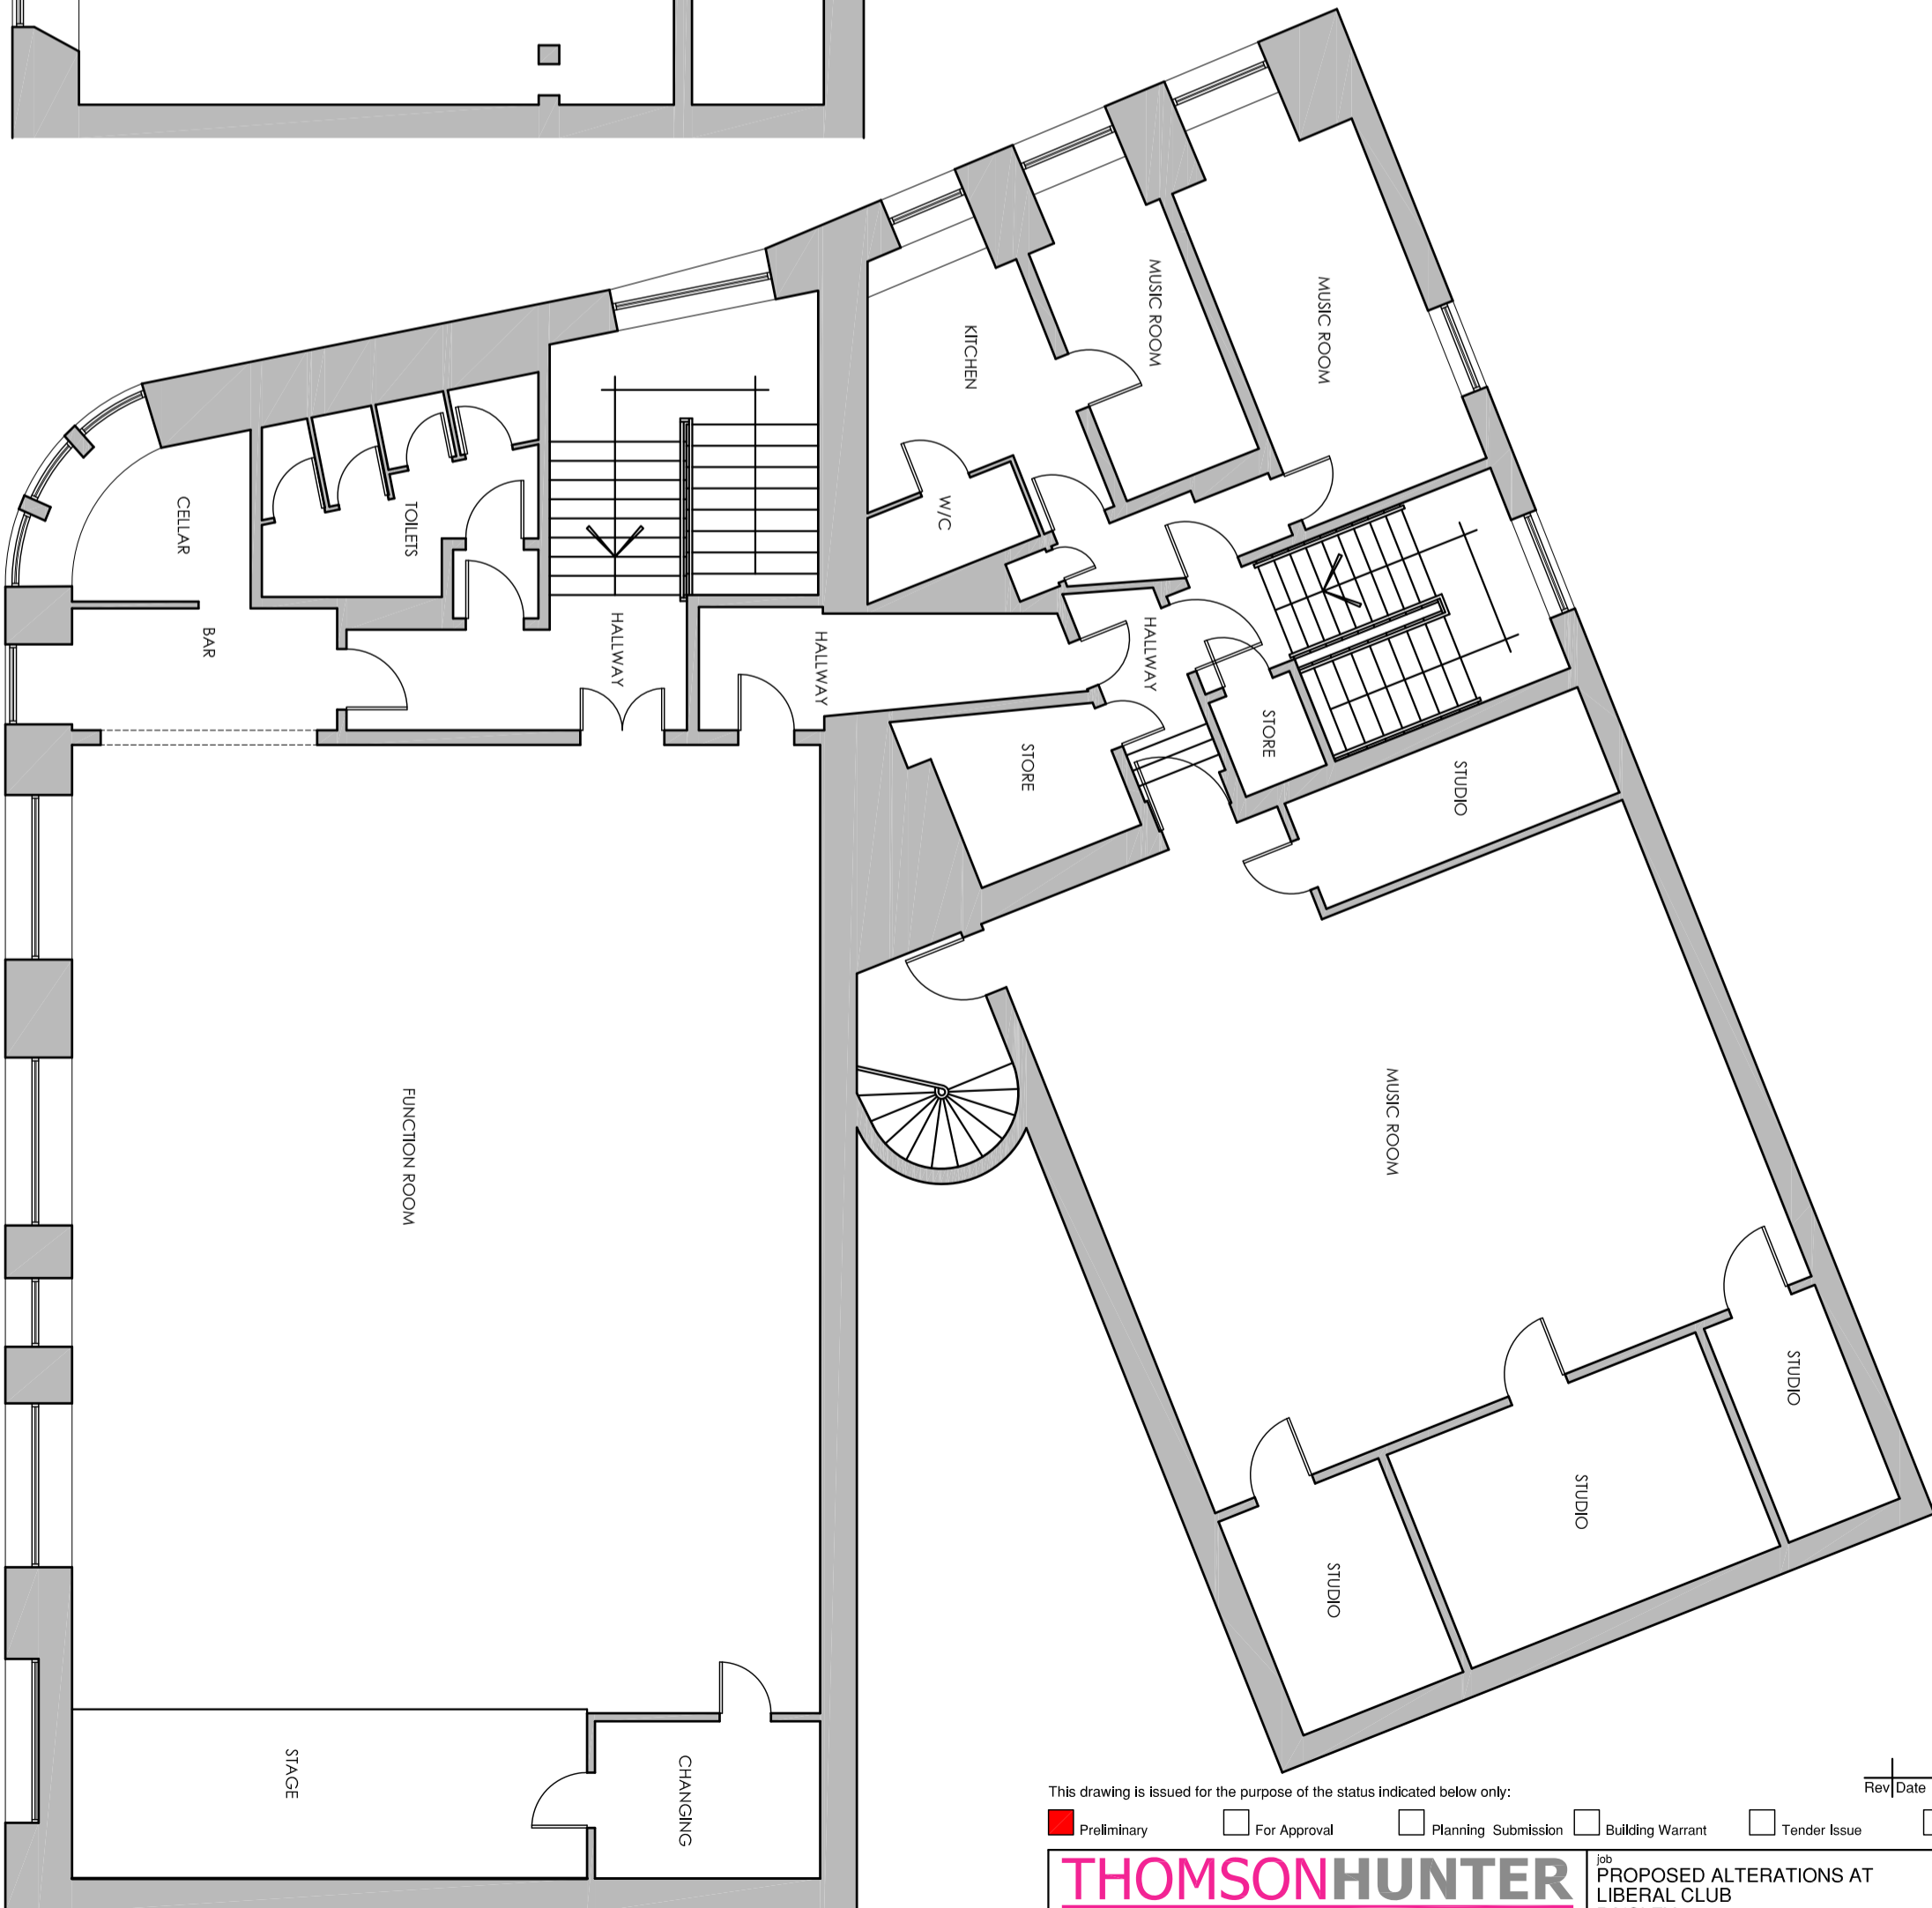

This drawing is issued for the purpose of the status indicated below only:

- Preliminary
 For Approval
 Planning Submission
 Building Warrant
 Tender Issue
 Contract/Construction
 DO NOT SCALE THIS DRAWING

THOMSONHUNTER architects email - post@thomsonhunter.co.uk phone - 01563 524171		job PROPOSED ALTERATIONS AT LIBERAL CLUB FAISLEY		Client :: MR J. SINGH
		draw no FLOOR PLANS AS EXISTING		Drawn :: GH Scale :: 1/100 Date :: 20.04.16
				16.119.03

THOMSON ARCHITECTS LIMITED - DIRECTORS: C. THOMSON & A. HUNTER - 21 PORTLAND ROAD, KILMARNOCK, KA1 2BT - REGISTERED IN SCOTLAND - SC 981727