


NTS - KEY TO FLOOR LEVELS - INDICATIVE ONLY

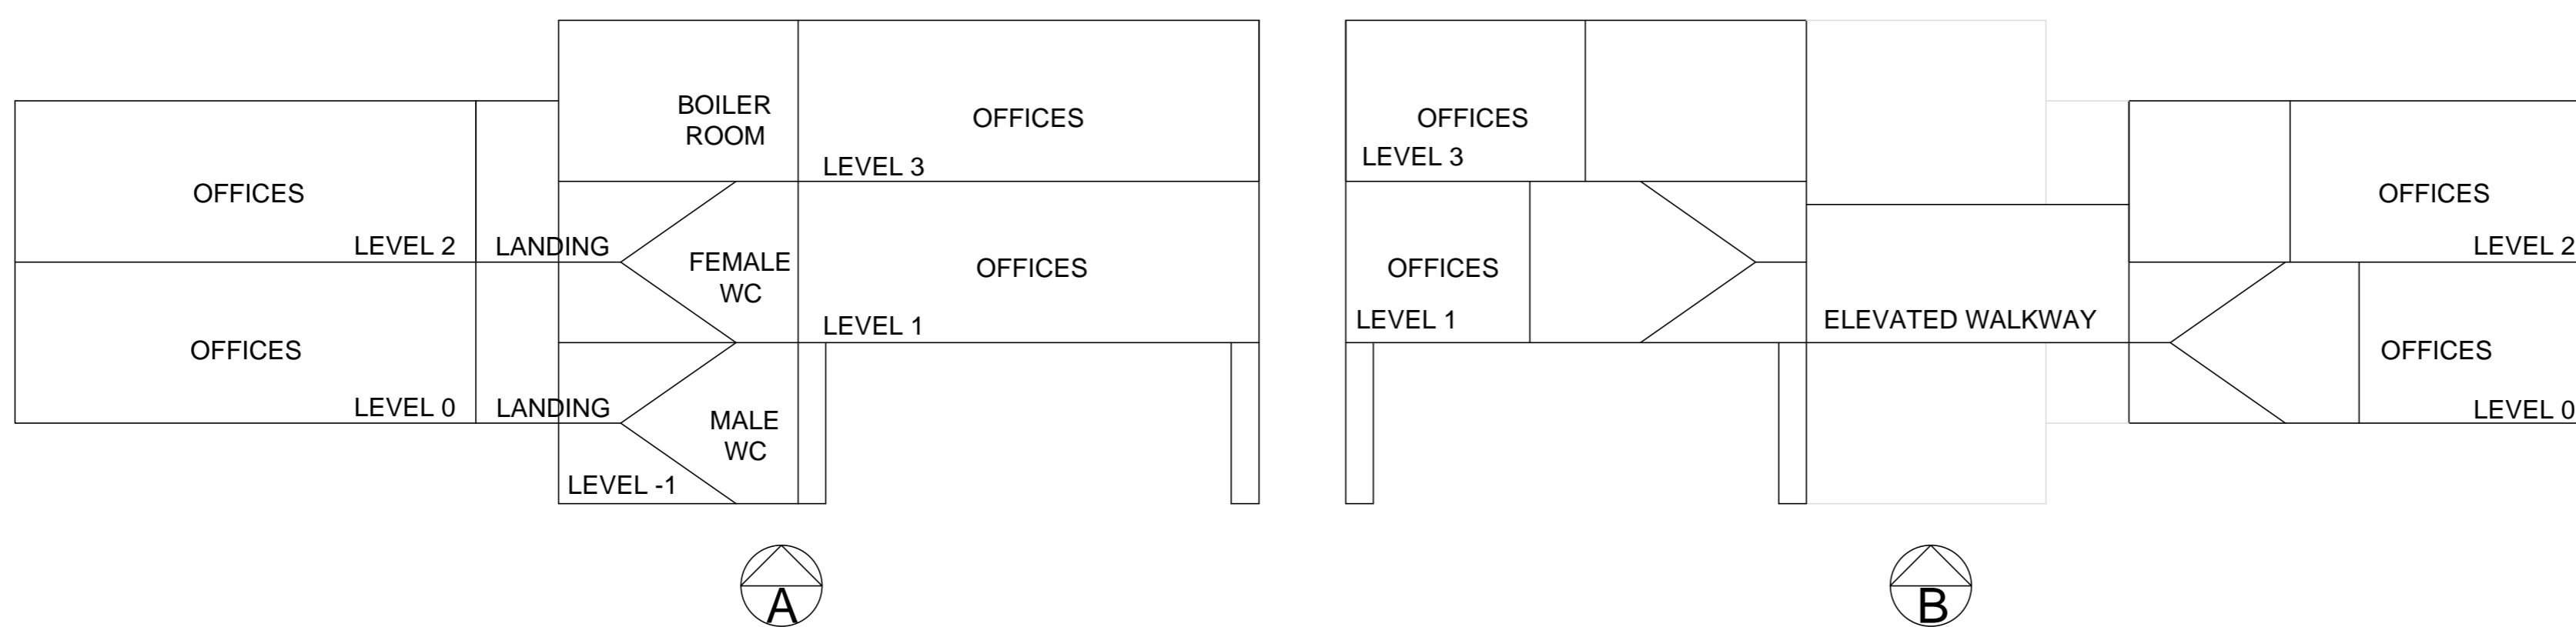

www.cartertowler.co.uk  
0113 245 1447

**CARTER TOWLER**  
CHARTERED SURVEYORS

Client :  
The Peer Group PLC

Address :  
Friden House  
Clayton Wood Bank  
Leeds  
LS16 6QZ

Drawing :  
Floor Plans

Status :  
FEASIBILITY

Job Ref : 18724    Dwg No : 101    Revision :

Date : September 2018    Scale : 1:100 @ A1

Drawn : KL    Checked :

Property of Carter Towler Ltd  
Clarendon House, Queen Street, Leeds, LS1 2TH.  
All rights of the copyright holders reserved. Unauthorised copying, hiring, lending of  
this data for financial or commercial gain prohibited.  
Check all dimensions on site.  
Do not scale the drawing.  
Use figured dimensions in all cases.  
All dimensions to be in metric standards unless stated otherwise.