


EXISTING SITE/LOCATION PLAN
scale 1:500



PROPOSED SITE/LOCATION PLAN
scale 1:200

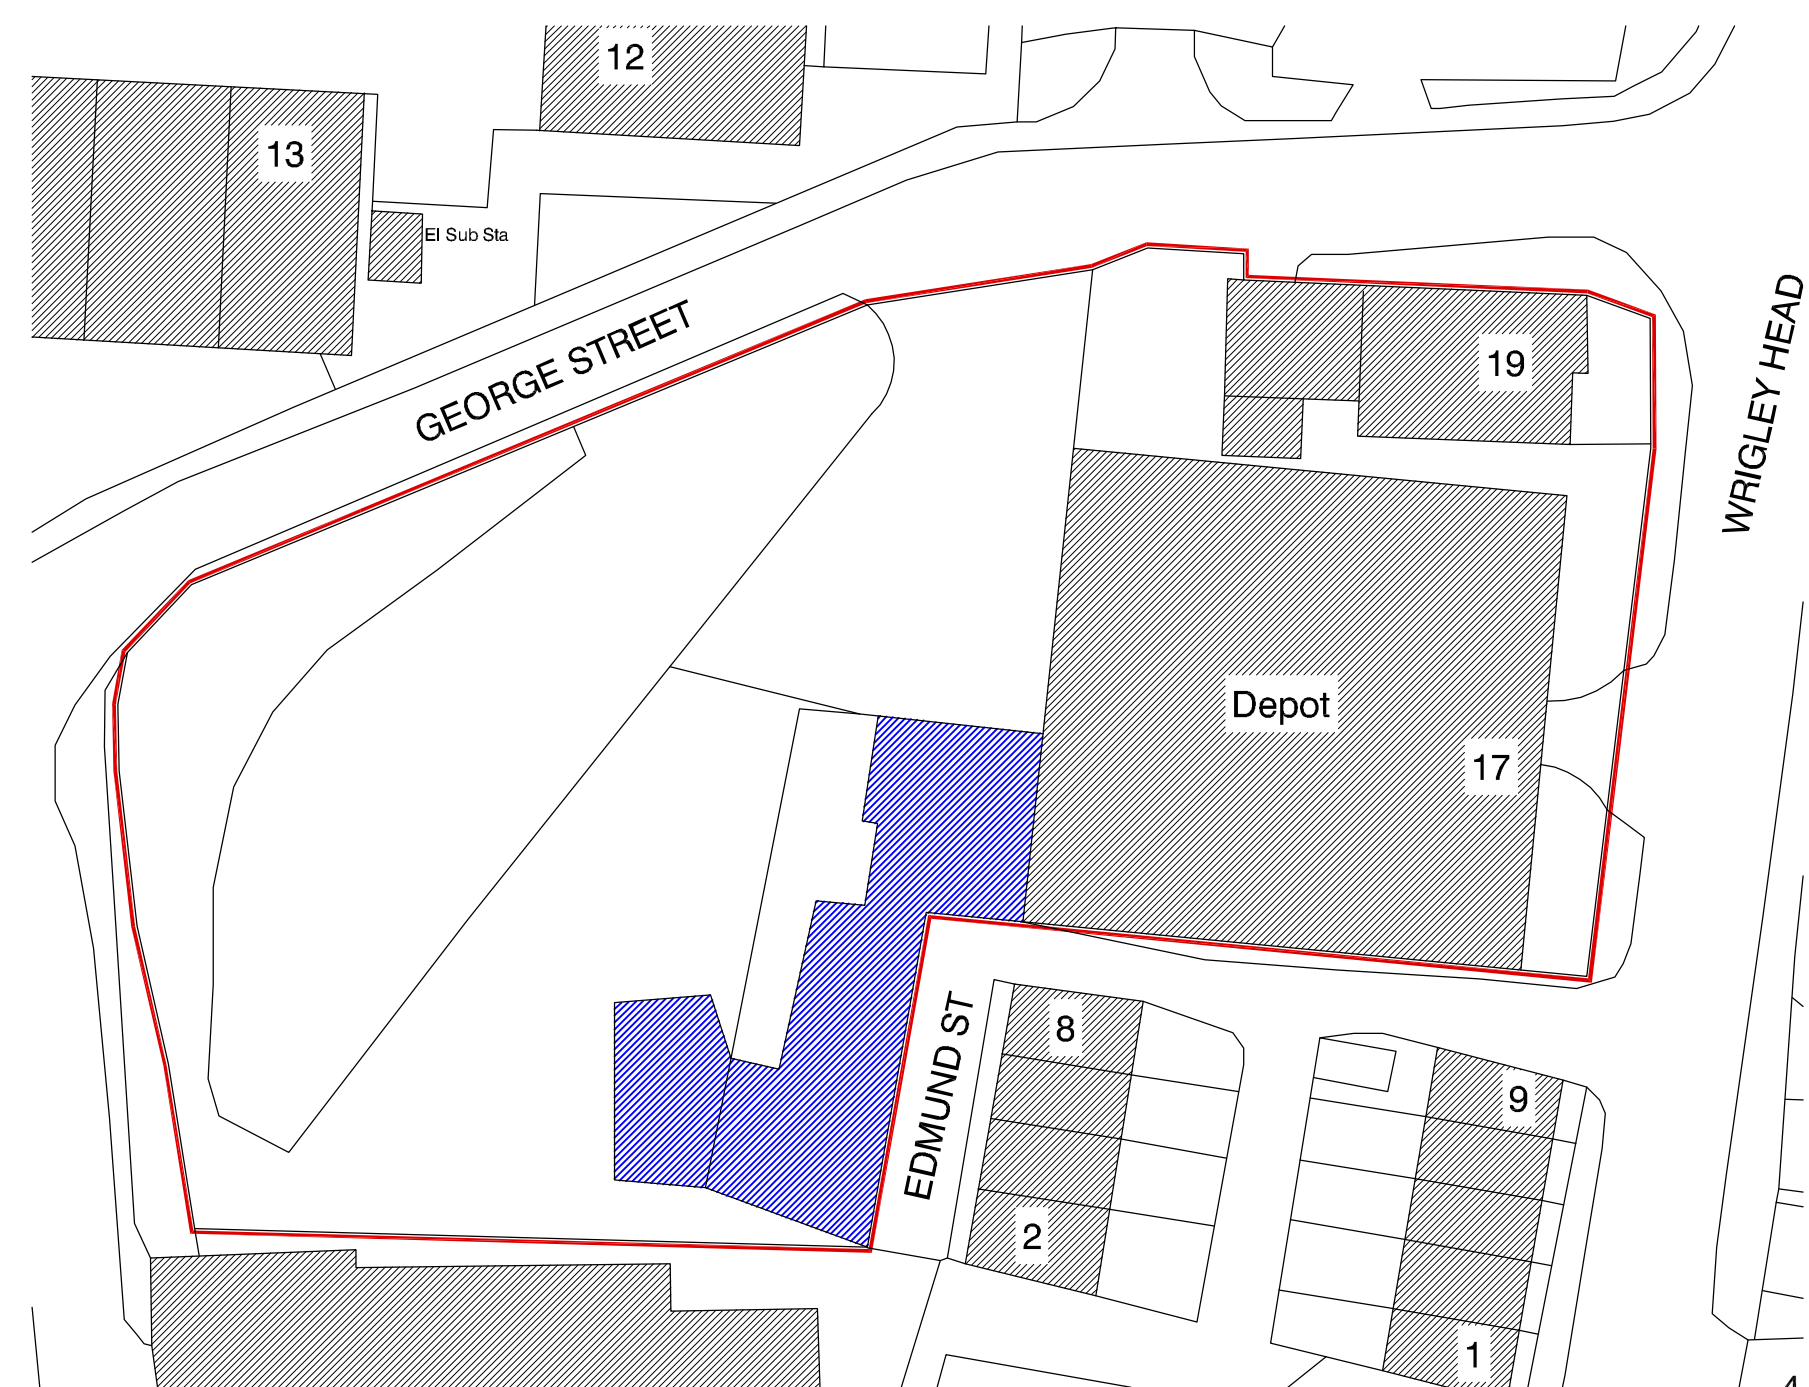

PROPOSED OUTBUILDING DEMOLITION (BLUE) - SITE/LOCATION PLAN
scale 1:500

Revision	Description	Date
CLIENT		
Private		
DRAWING TITLE		
Location/Site Plans		
17-19 Wrigley Head & 1 George Street		
Fallsworth, Manchester, M35 9BS		
DRAWING NO.		
311.01		
REVISION		
-		
SCALE		
1:500/1:200 @ A0		
DATE		
04.09.18		