




## FIRST FLOOR: units 6-9




**GROUND FLOOR: units 6-9** 

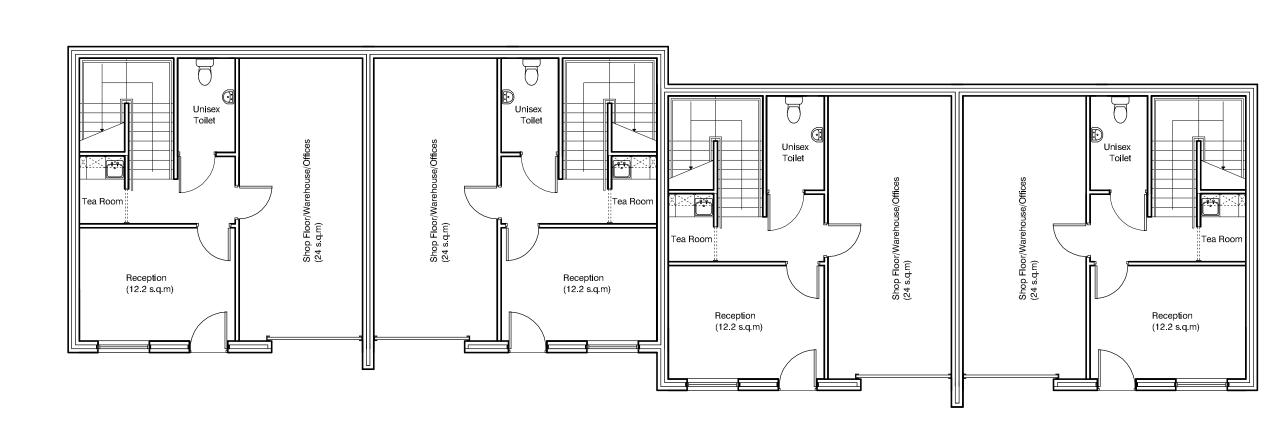

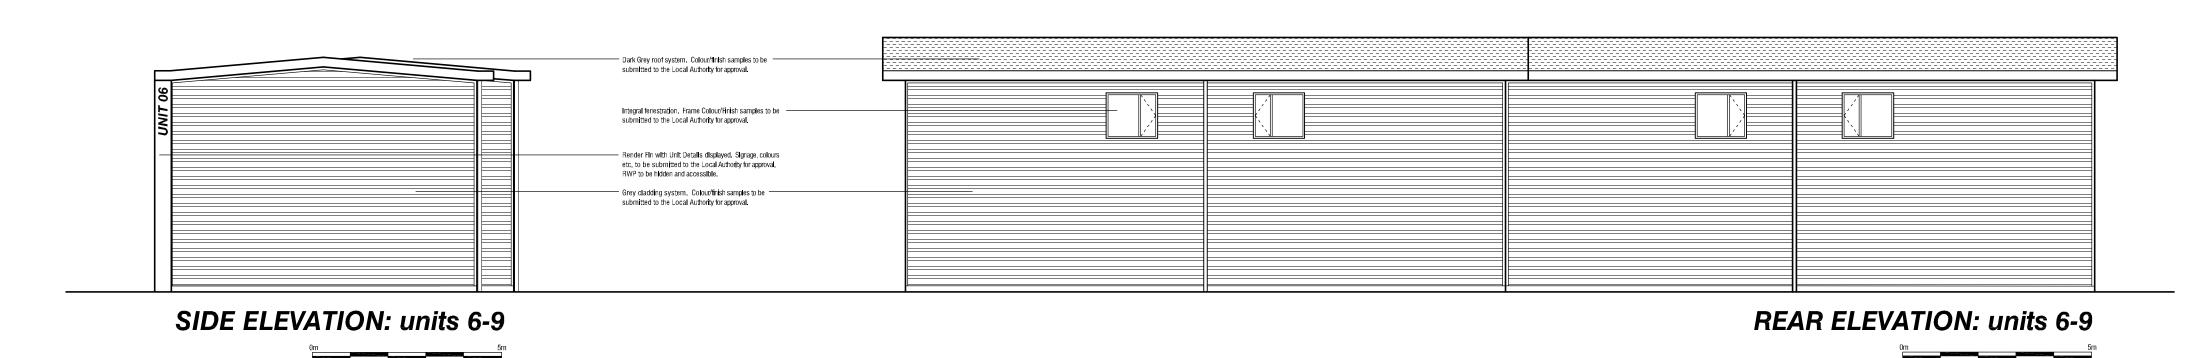

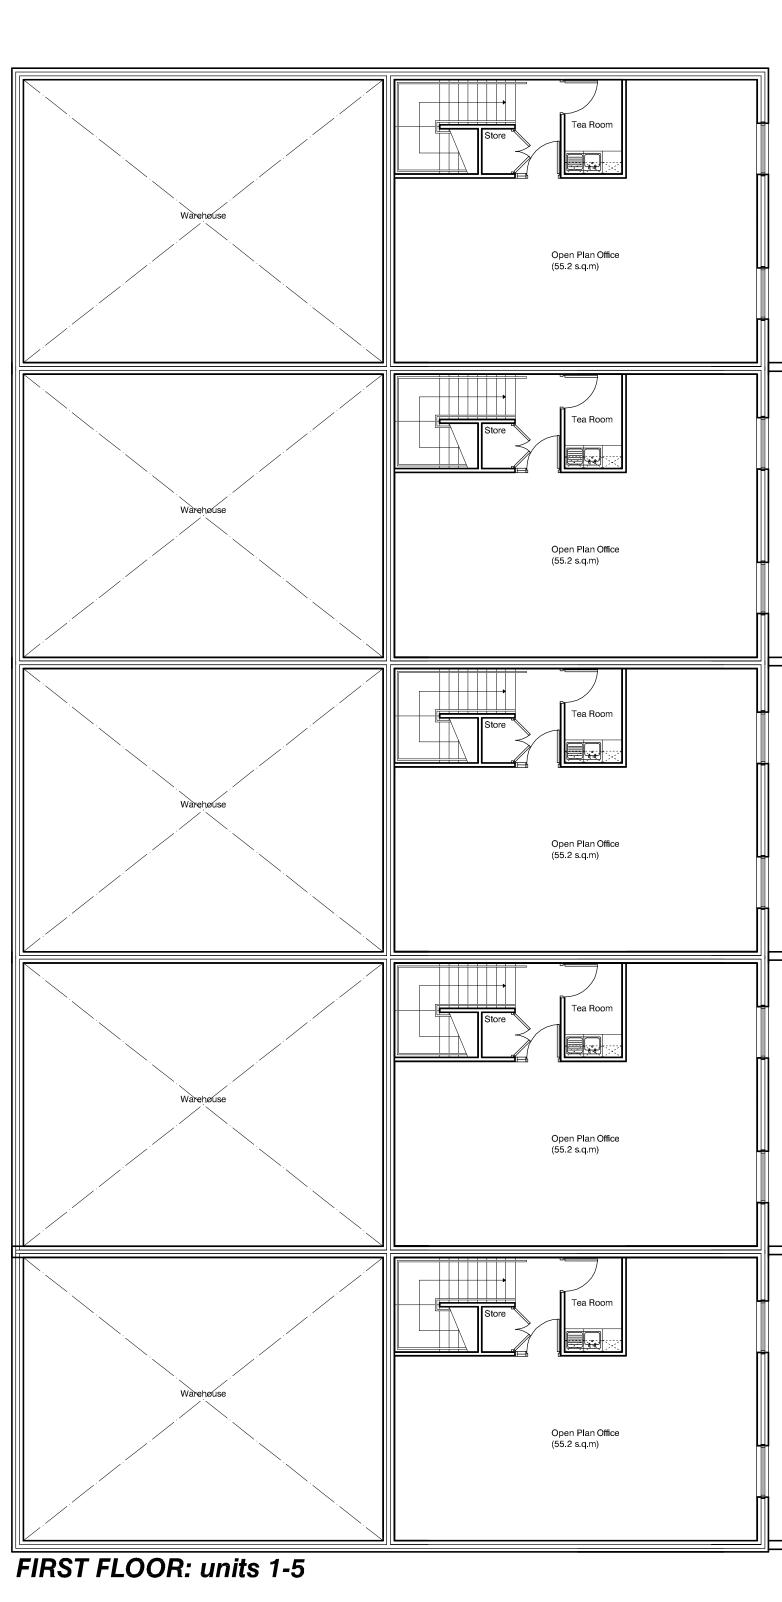

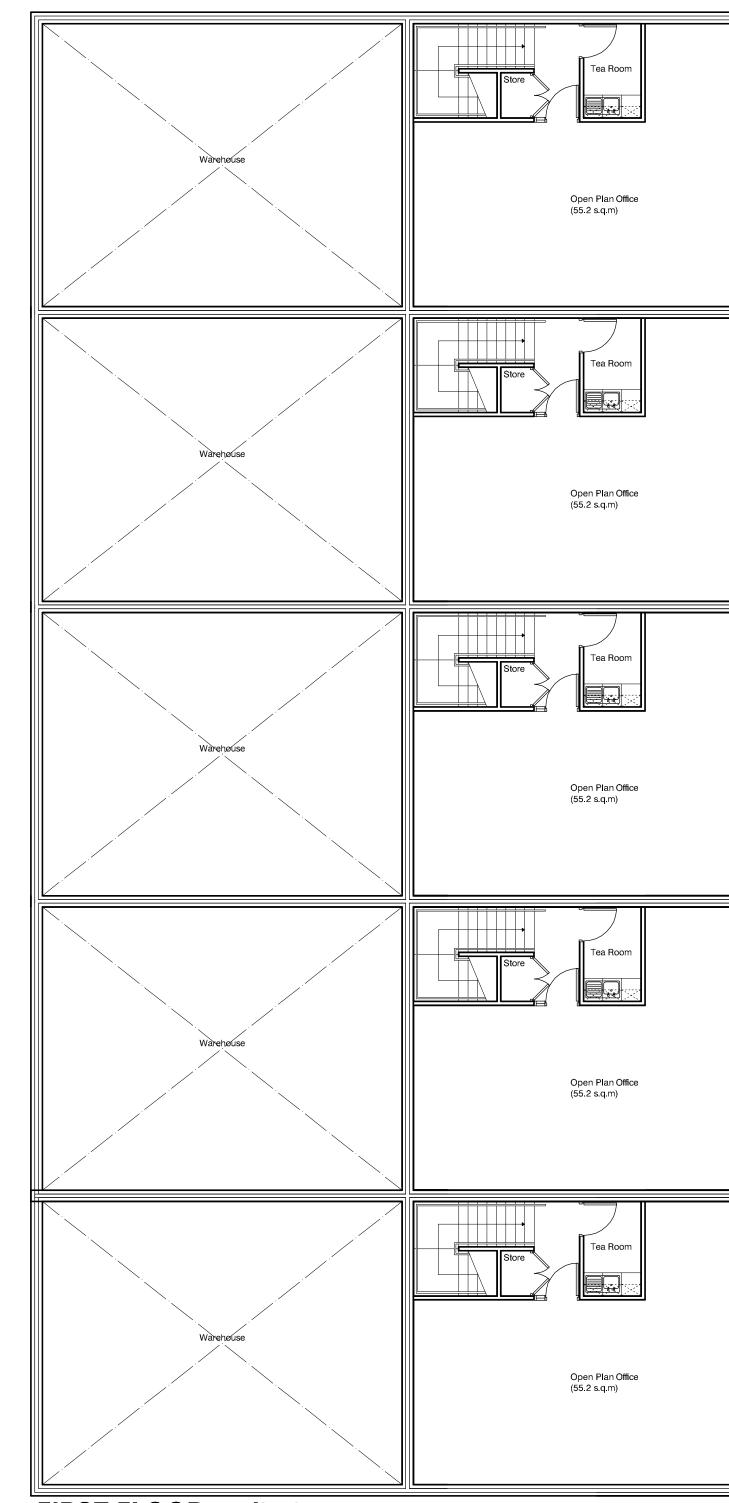



Warehouse (88.5 s.q.m)

Warehouse (88.5 s.q.m)

Warehouse (88.5 s.q.m)

Warehouse (88.5 s.q.m)

Single Height Section (Forklift bay)

Reception (12.6 s.q.m)

Reception (12.6 s.q.m)



FRONT ELEVATION: units 1-5 SIDE ELEVATION: units 1-5

			— Dark Grey roof system. Colour/firlsh samples to be submitted to the Local Authority for approval.		
			Render Fin with Unit Details displayed. Signage, colours		
			etc. to be submitted to the Local Authority for approval.		
			Out of the control of the first terms of the first		
			Grey cladding system. Colour/firish samples to be submitted to the Local Authority for approval.		
			SUDMITTED to the Local Authority for approval.		
	-	-			

Proposed Plans & Elevations 17-19 Wrigley Head & 1 George Street Failsworth, Manchester, M35 9BS

SCALE 1: 100 @ A0 -