



East elevation as proposed

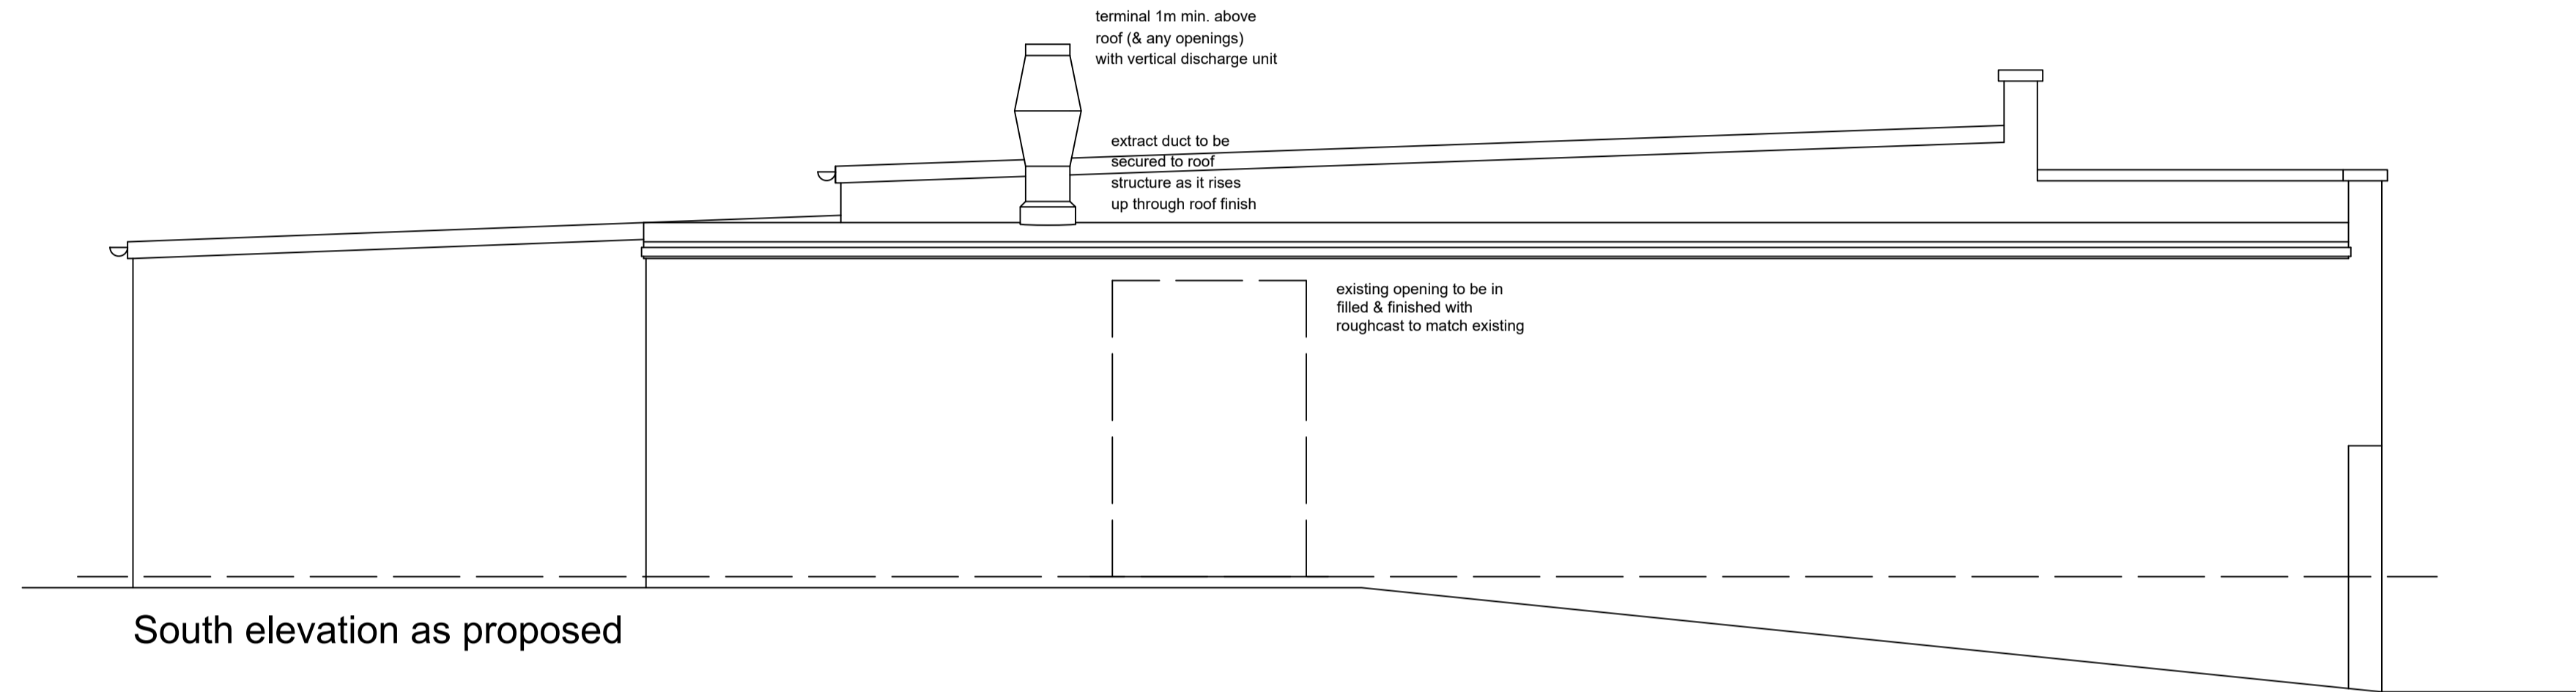


South elevation as proposed

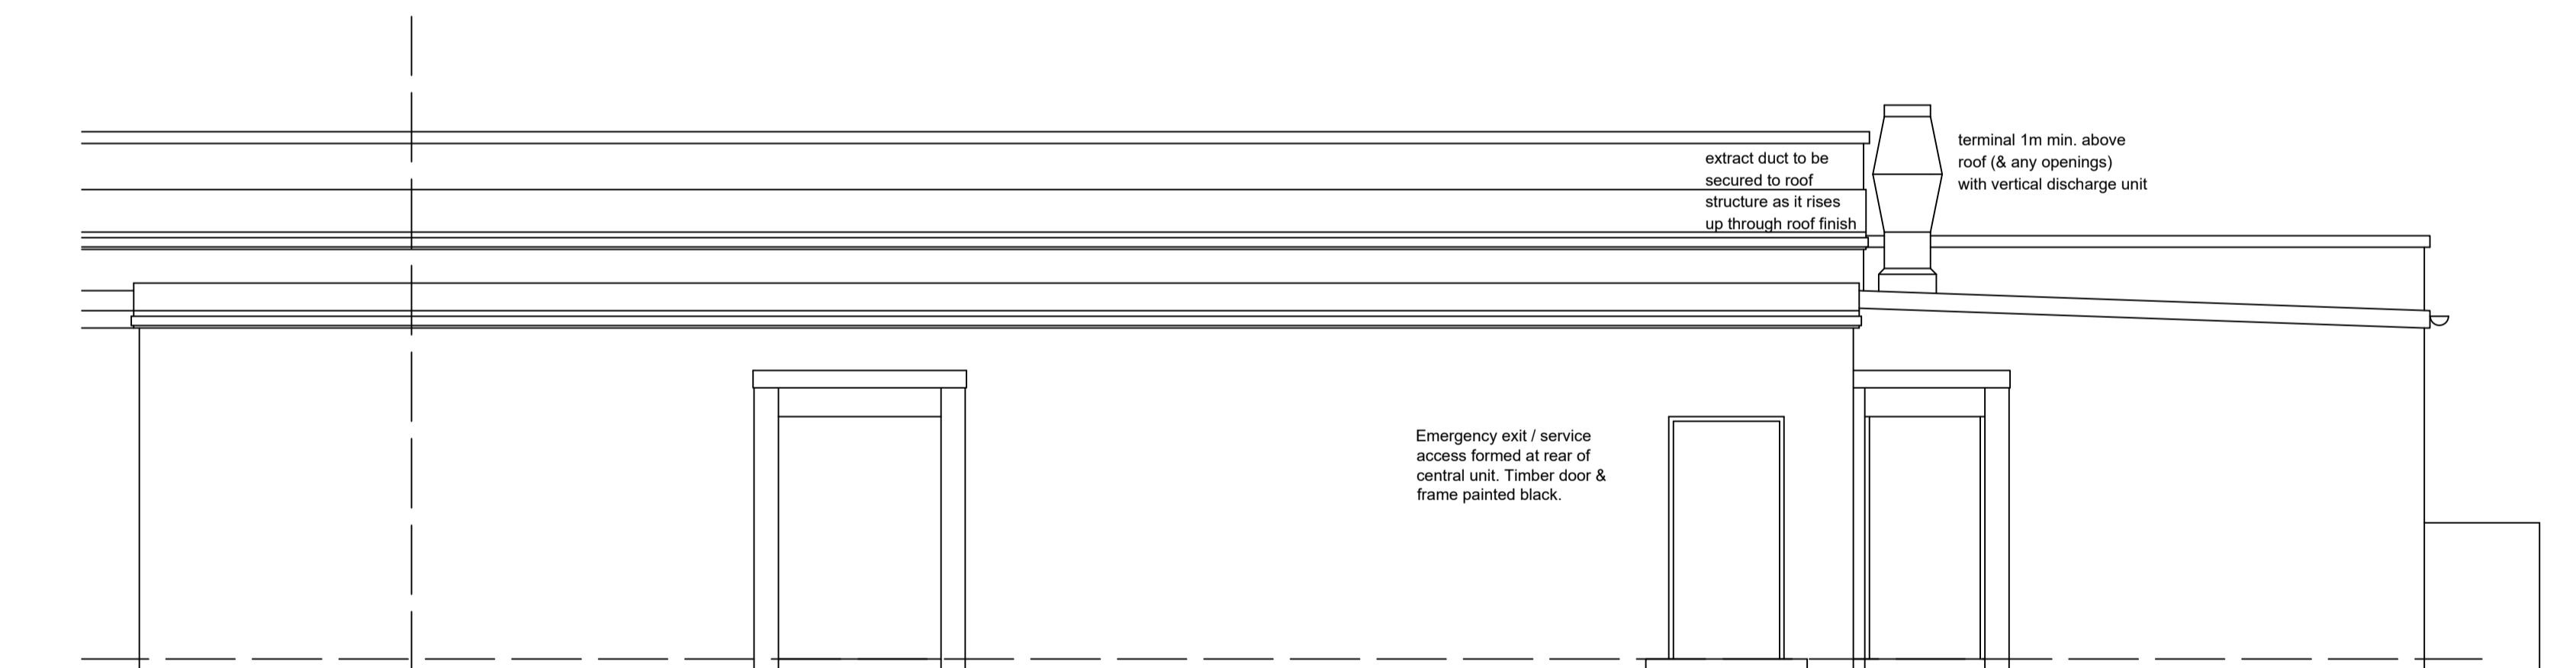

West elevation as proposed



elevation to Pentland Place as proposed

 

Proposals at
27-29 Pentland Place
Kirkcaldy
KY2 6AG

scale 1:50 (A1)
dwg no. 31050/4