


EXISTING 1ST LEVEL FLOOR PLAN

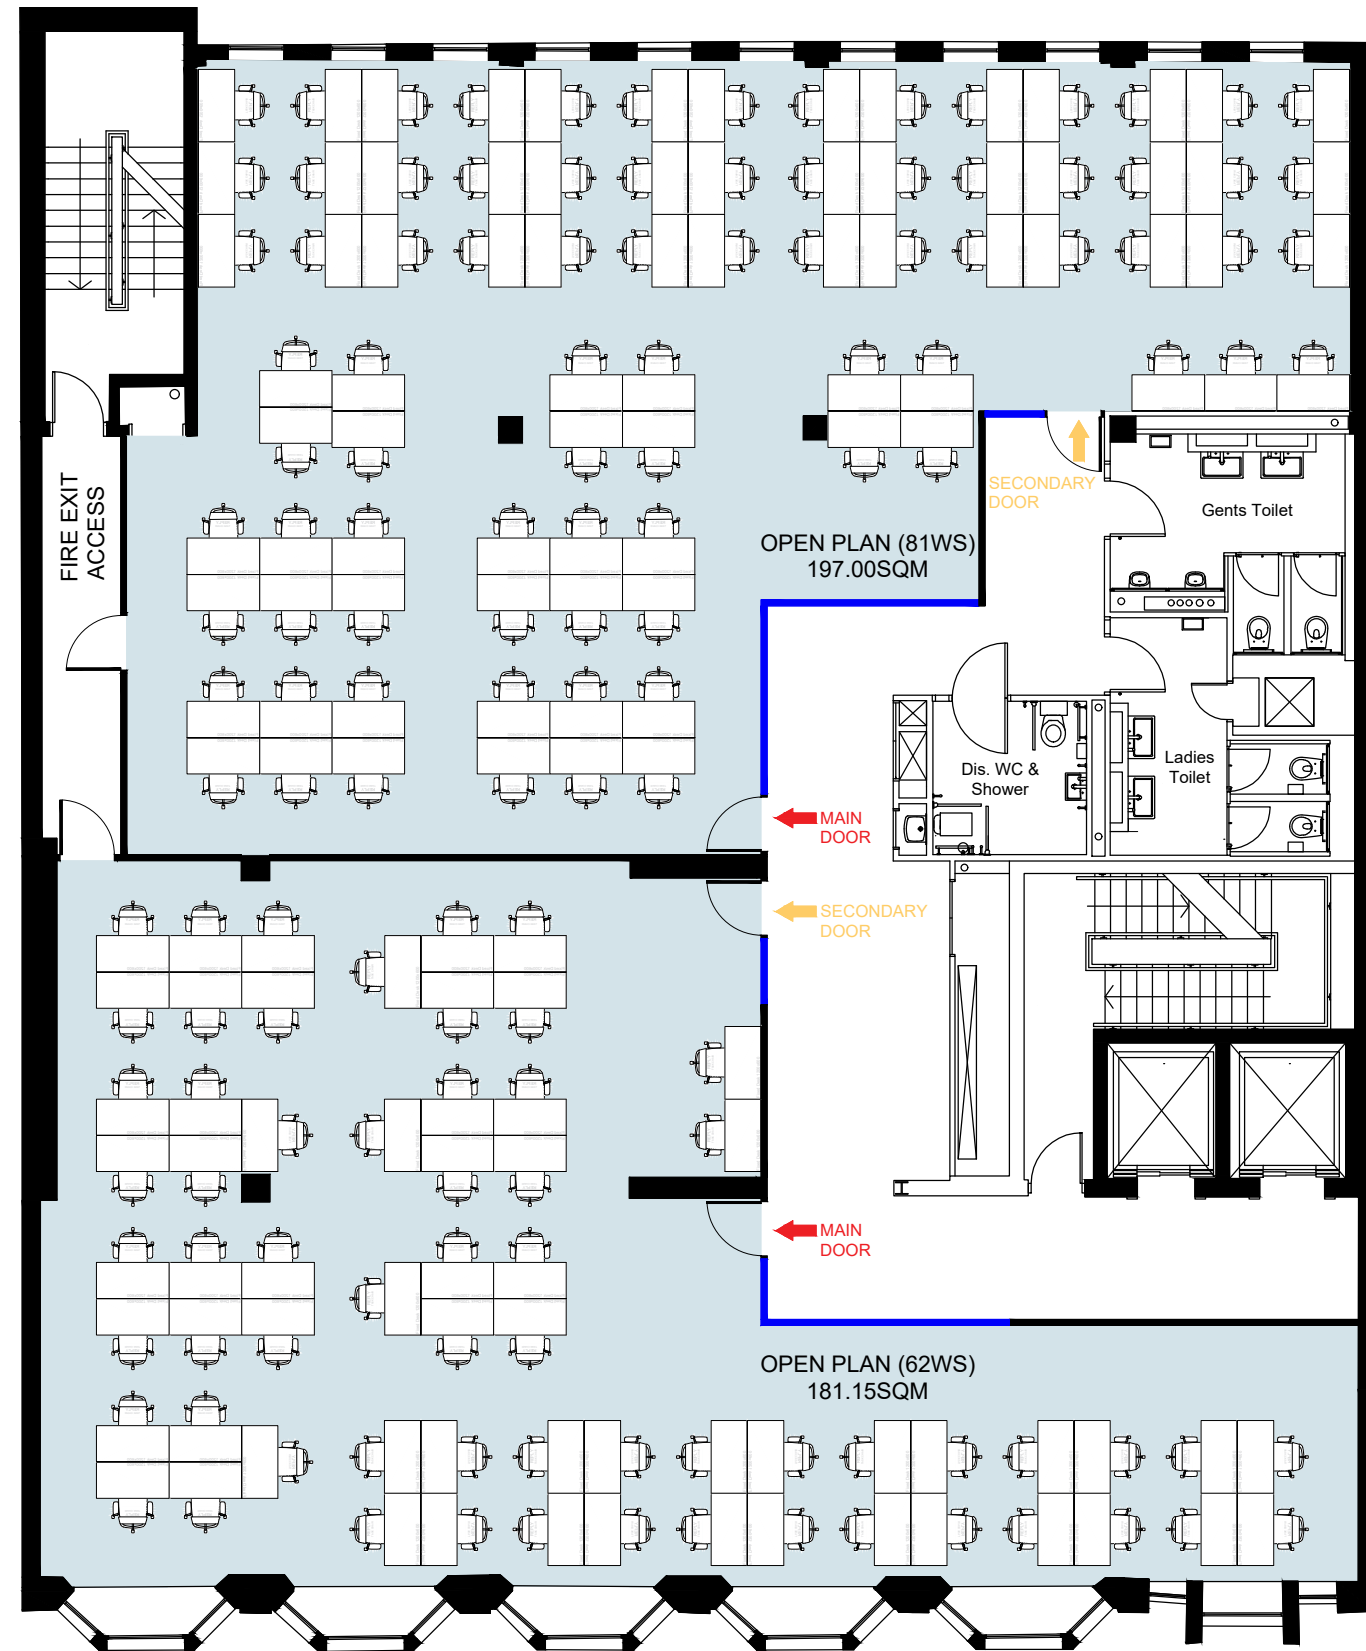

PROPOSED PLAN AT 1F
*DESK USED IS 1200X600MM DESKS

	PROJECT NAME	GLASGOW, SPACES WEST GEORGE STREET	CENTRE NUMBER	4870	DRAWING NOTES	NOT FOR CONSTRUCTION. FOR CALCULATION PURPOSES ONLY.		DRAWING TITLE	"CLIENT'S SPACE PLAN"		VER. NO.	01	DESCRIPTION	CLIENT SPACE PROPOSAL	DATE	12.27.2022	DRAWN BY	MDL	DRAWING NO. SP-01
	PROJECT ADDRESS	100 WEST GEORGE STREET, GLASGOW	COUNTRY	UNITED KINGDOM	LOCAL PLANNING REGULATIONS	"NO LOCAL REGULATION AFFECTING SPACE PLANNING"		DATE ISSUED	27 DEC 2022	DRAWN	MDL	CHECKED	GSP-EU						