


FIRST FLOOR PLAN

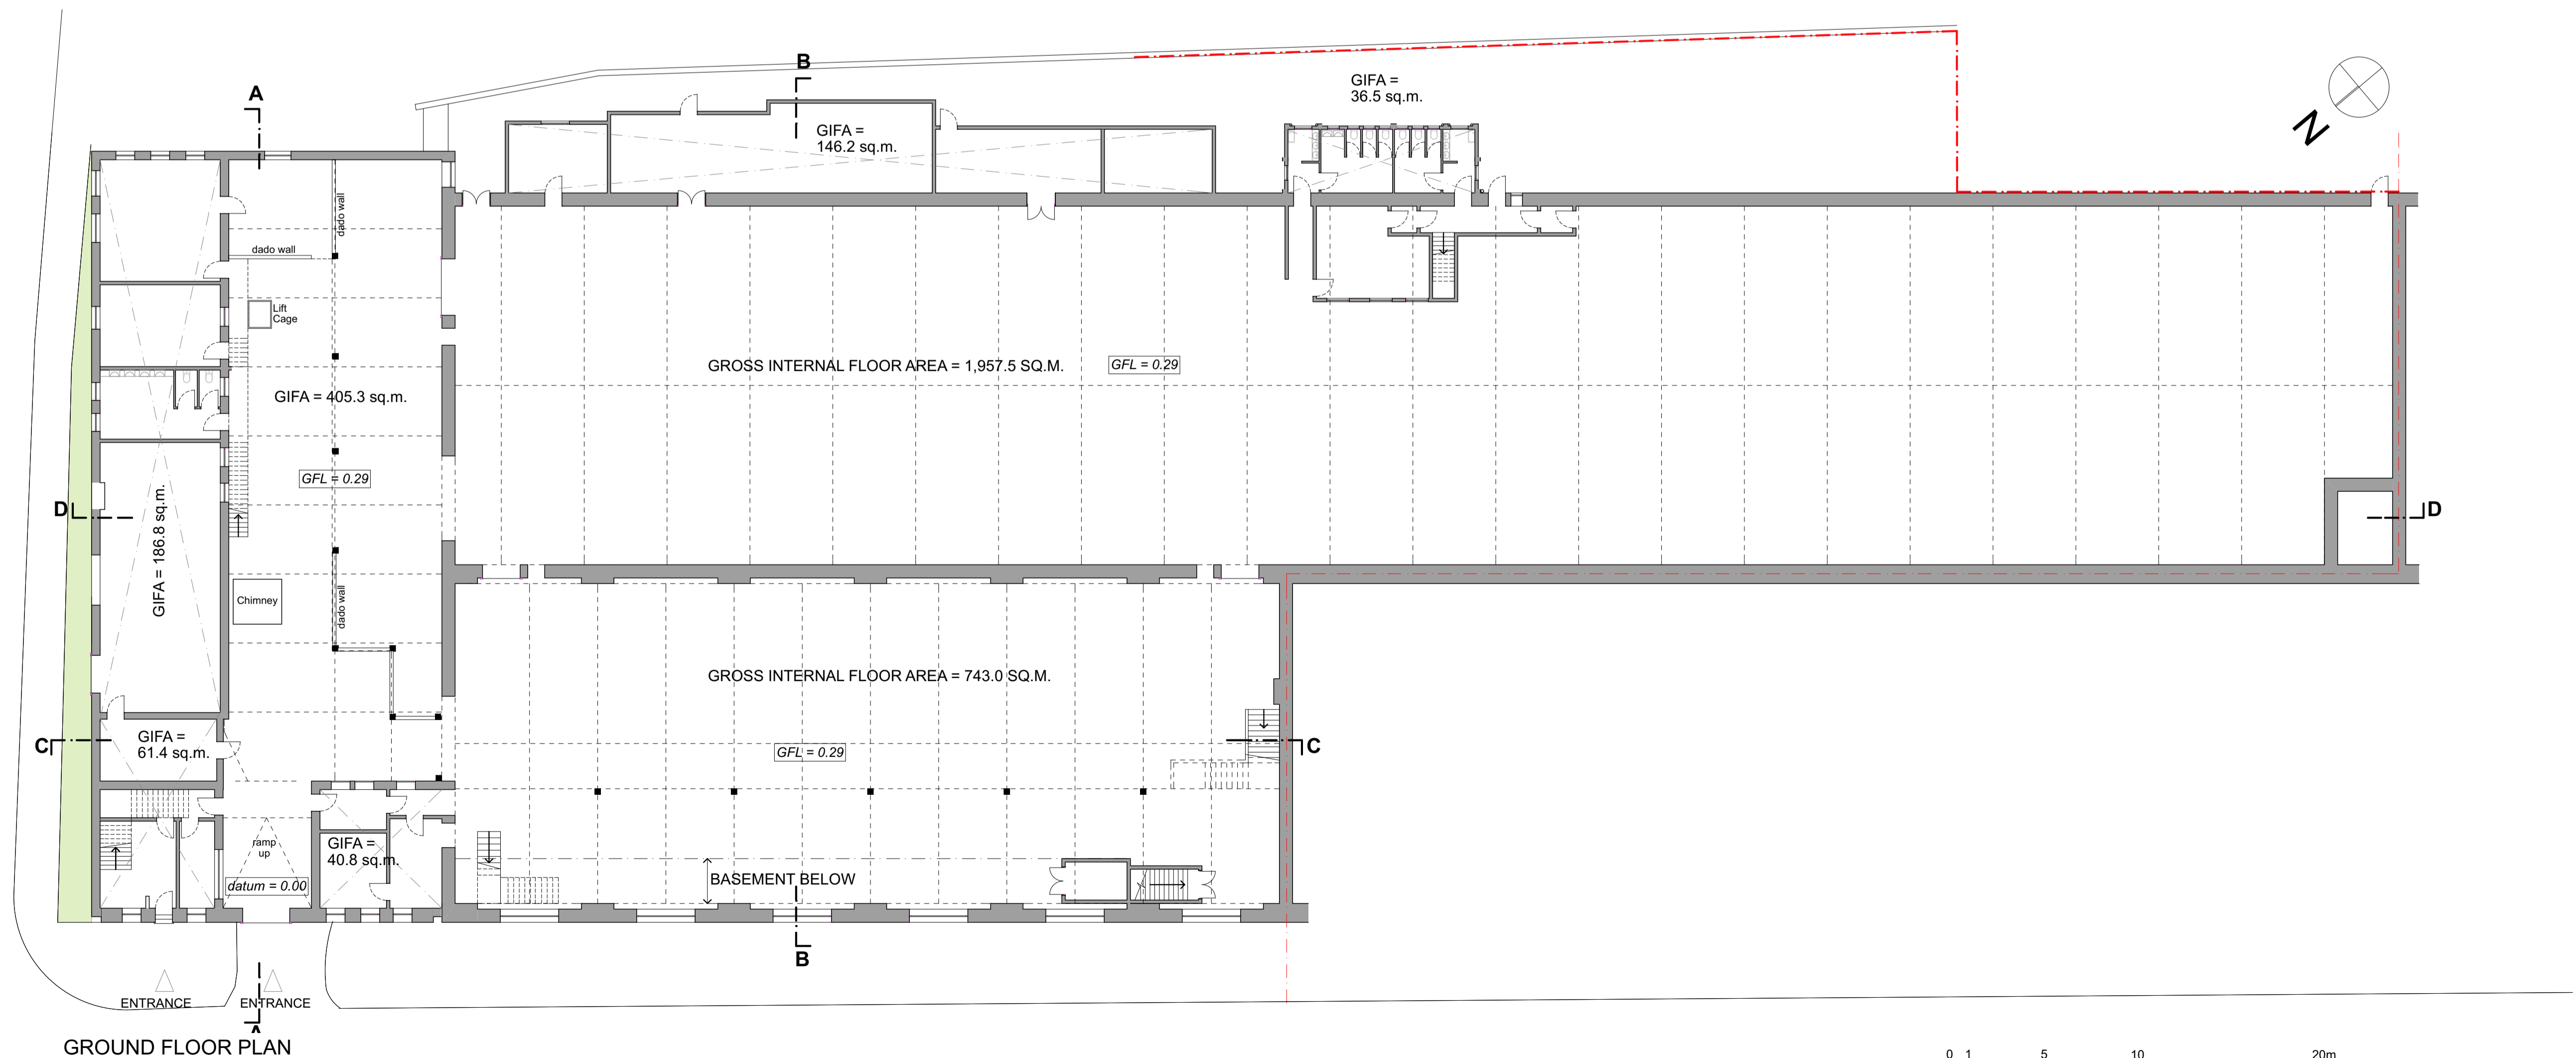

GROUND FLOOR PLAN

PLANNING APPLICATION

<small>Do not scale for construction purposes. All dimensions to be checked on site prior to commencement of work.</small> Jewitt and Wilkie architects <small>38 New City Road Glasgow - G4 5JF 0141 352 6929 info@jwarchitects.co.uk www.jwarchitects.co.uk</small>	
JOB TITLE	Printworks, Pollokshaws Road for Spectrum Properties (Ltd)
DRAWING TITLE	Plans as Existing
SCALE: 1:200	DATE: 18.05.15
DRAWN BY: CF	CHECKED BY: JJ
DRAWING NO:	REV:
3284/E/300	