


FIRST FLOOR PLAN

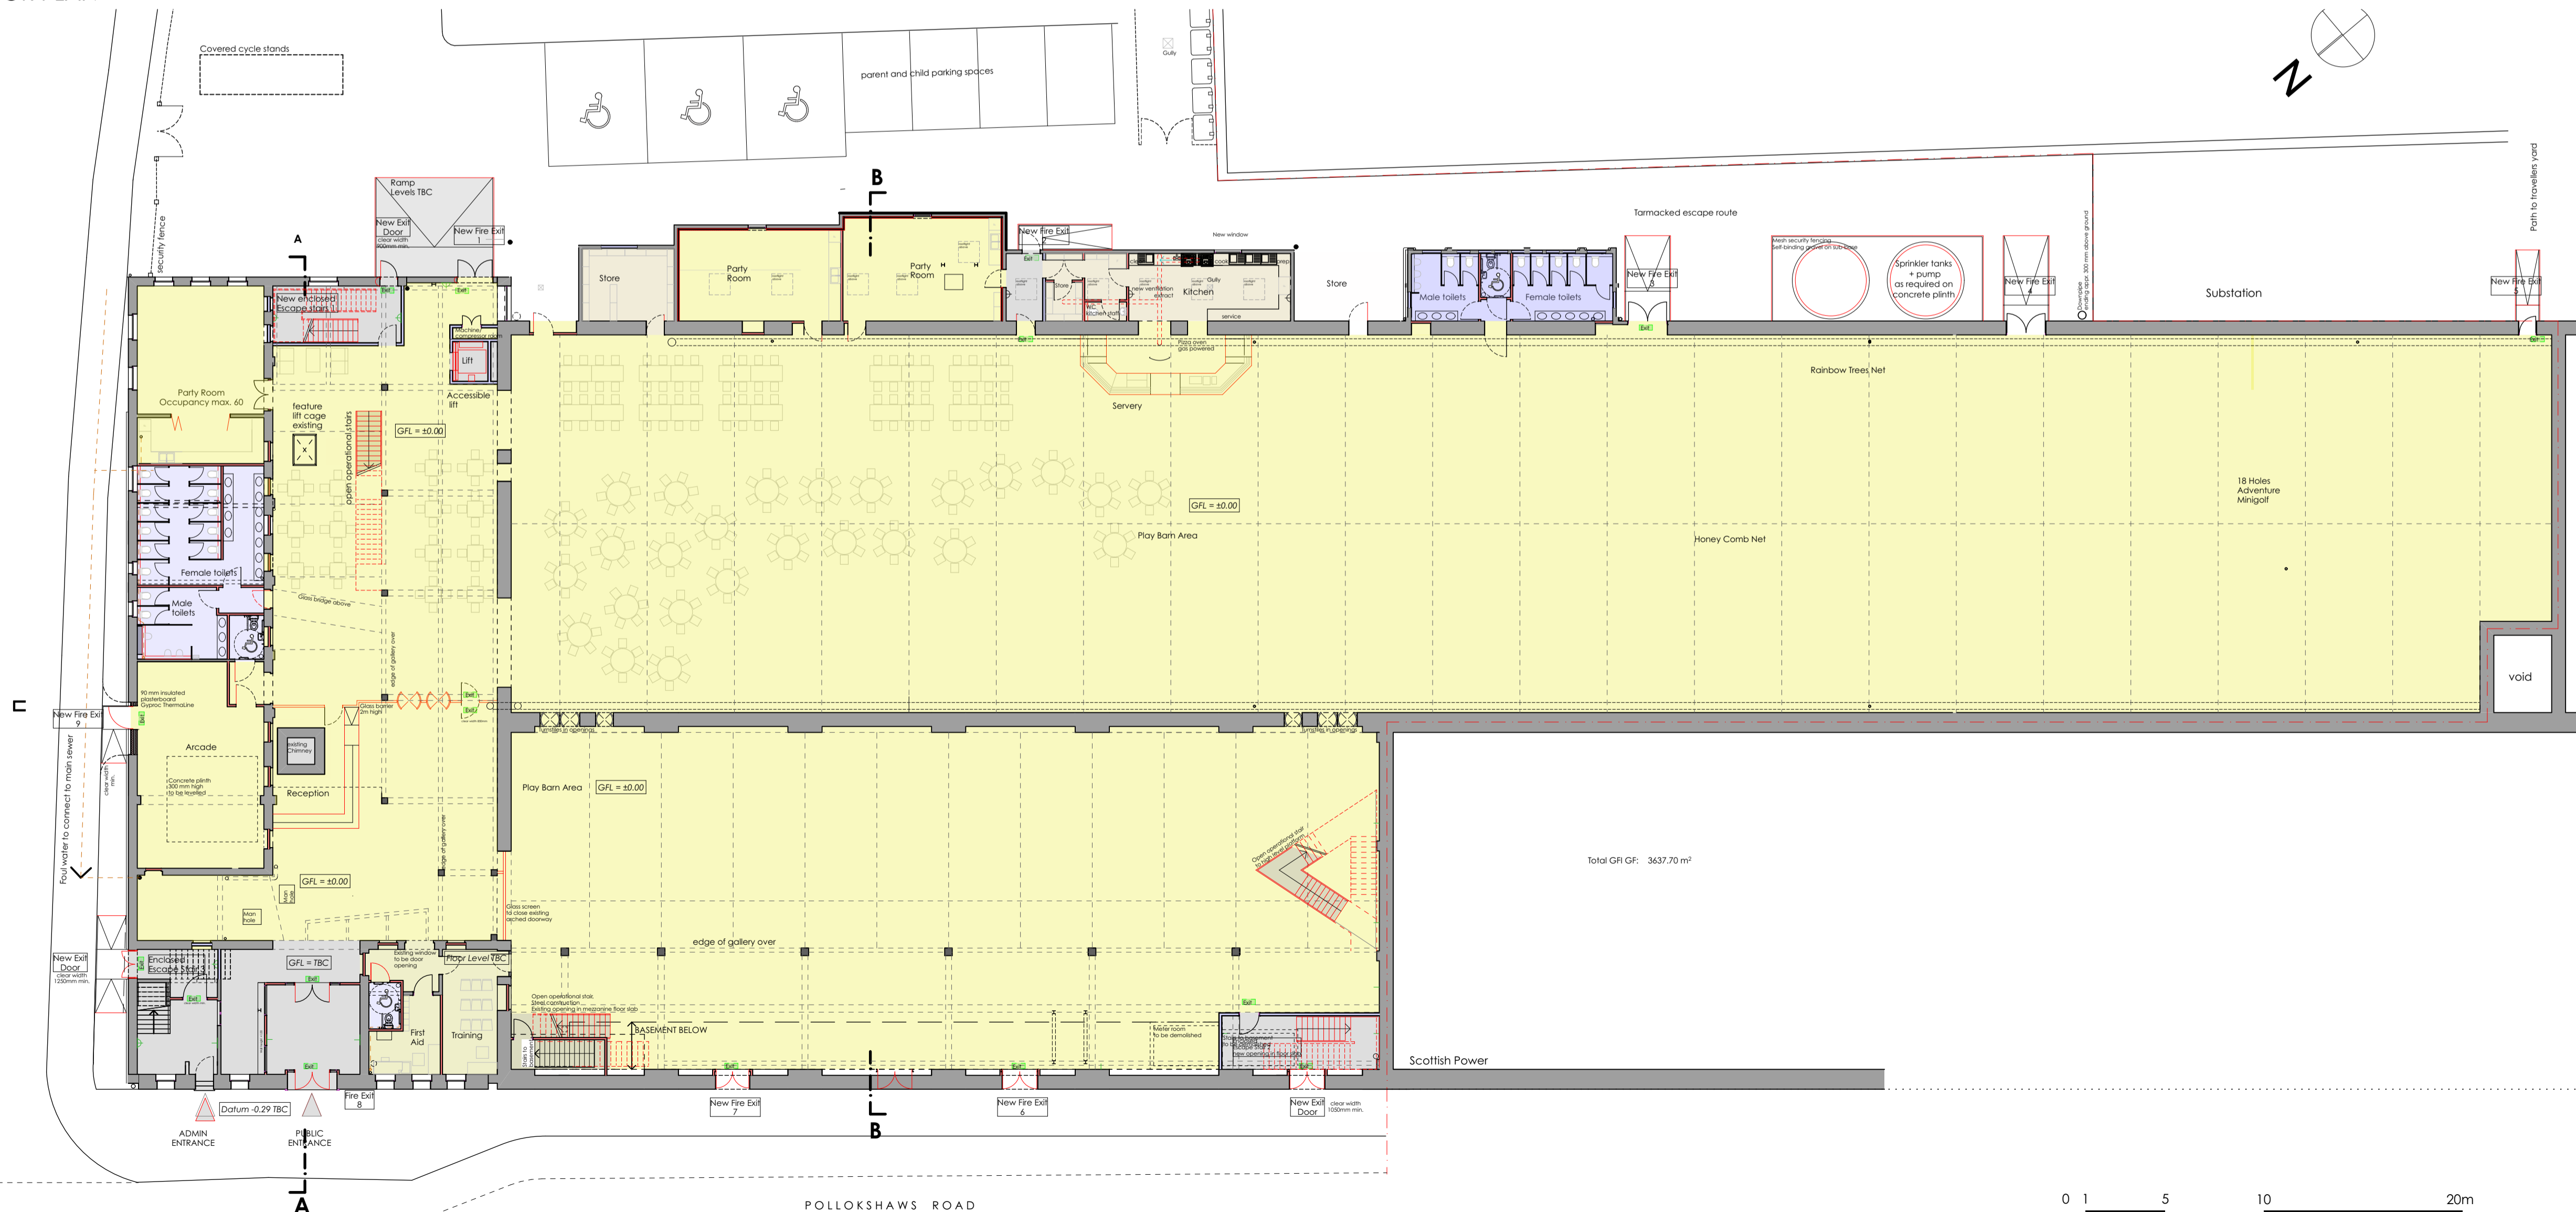

GROUND FLOOR PLAN

- Play Barn Area
- Storage, Admin etc.
- Toilets
- Circulation
- New

Rev C: 01.07.2020 KK  
 Added tables, 292 seats in total.  
 Rev B: 06.03.19 KK  
 Amended NE facade entrance layout, fire exit only  
 Rev A: 20.11.18; KK  
 Amended room layout at NE facade.  
 Kitchen layout detailed.  
 Staff shower and changing facility added.

Do not scale for construction purposes.  
 All dimensions to be checked on site prior to construction of work.

**Jewitt and Wilkie**  
 architects

38 New City Road  
 Glasgow - G4 9JT  
 0141 332 6929  
 info@jwarchitects.co.uk  
 www.jwarchitects.co.uk

**PLANNING APPLICATION**

**Printworks, Pollokshaws Road for Spectrum Properties (Ltd)**

Plans as Proposed

SCALE: 1:200 DATE: \_\_\_\_\_  
 DRAWN BY: KK CHECKED BY: \_\_\_\_\_  
 DRAWING NO: REV: \_\_\_\_\_

**3284/P/301-C**

