



FIRST FLOOR

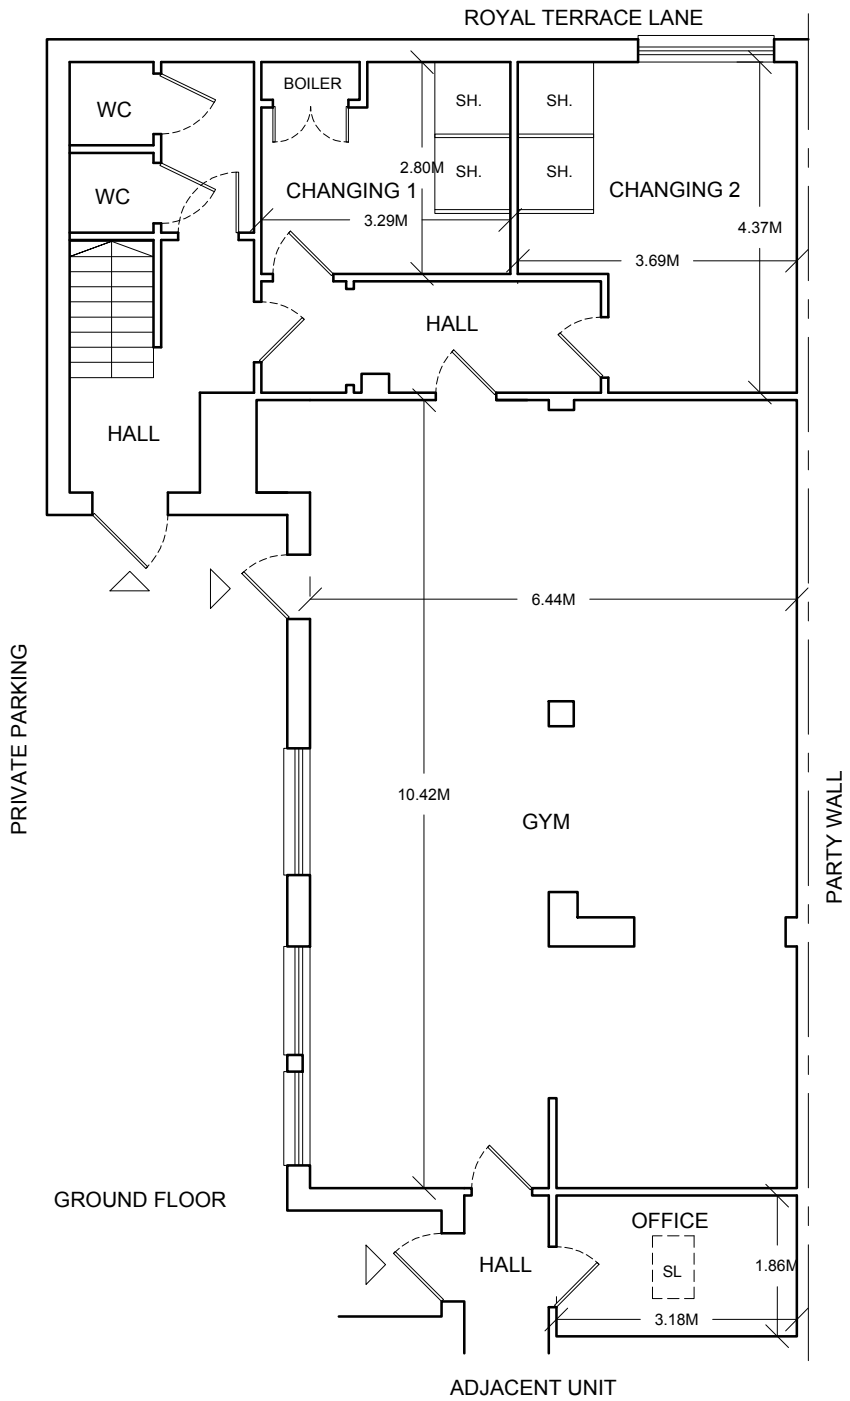

GROUND FLOOR

ADJACENT UNIT

 

ALL SIZES TO BE TAKEN AND CHECKED ON SITE BY THE CONTRACTOR PRIOR TO PREPARATION OF SHOP DRAWINGS OR FABRICATION OF PARTS. THIS DRAWING SHOULD NOT BE SCALED FOR CONSTRUCTION. ANY DISCREPANCIES TO BE BROUGHT TO THE IMMEDIATE ATTENTION OF THE ARCHITECT. COPYRIGHT OF DESIGN AND DRAWING RESERVED.

REV	DESCRIPTION	DATE

AL(0)1000	DRG. NO.	T : 0141 474 4013
-	REV	E : MAIL@13ARCHITECT.COM
13 ROYAL CRESCENT MEWS	TITLE	W : WWW.13ARCHITECT.COM
FLOOR PLANS AS EXISTING (DIMENSIONED)	SCALE	
	1:100 @ A4	
	LEASE	STATUS
	DEC 23	DATE
	A&G RENTALS	CLIENT
13 ROYAL CRESCENT MEWS	PROJECT	

