



© Check all dimensions and report all errors and omissions

PLAN 1

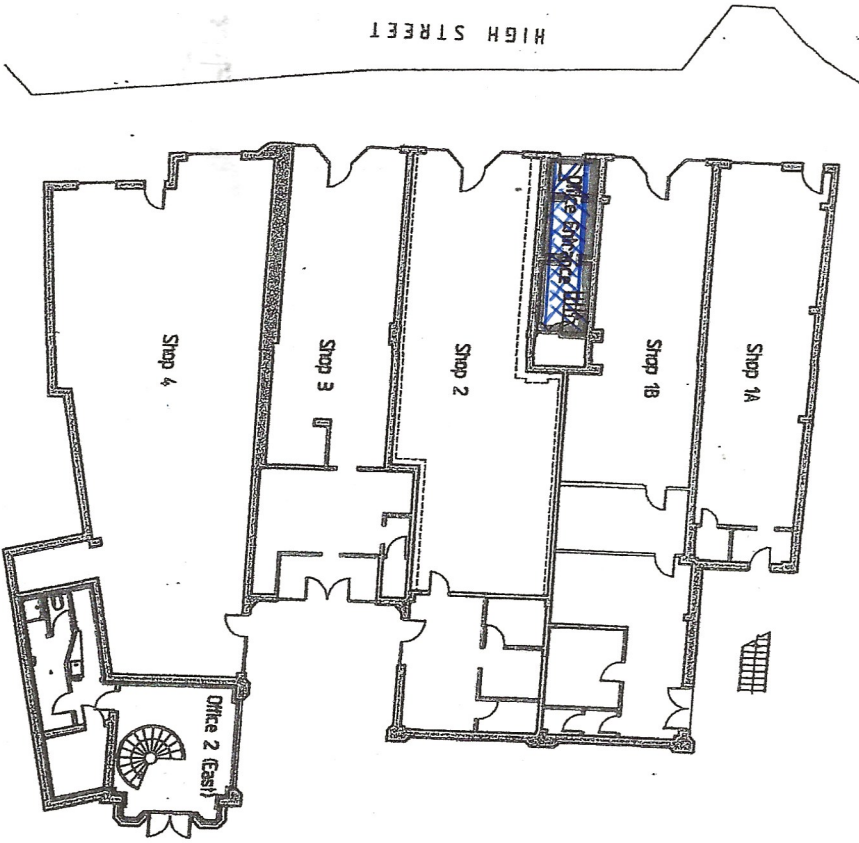

First Floor Plan 1200

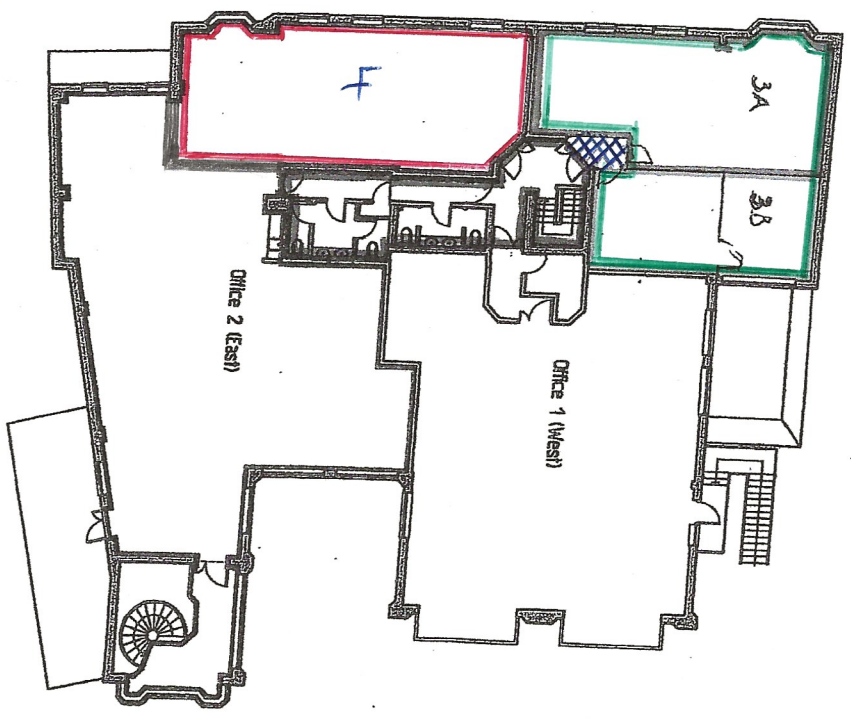

THE WHITE HOUSE
53-55 HIGH STREET
ECHHAM

Site Address :

0 1m 2m 3m 4m 5m 6m Scale 1:200

LEASE PLAN - OFFICE 3
PLAN 1
Suites A,B

Date :	Scale :	Drawing No. :	Revision :
MAY 19	1:100 @ A3	21-07-Office 21E-1 of 3	0

THE CARDIFF PROPERTY PLC

Client :

Zyntax LIMITED
Chartered Architects
B Aberfeld Place, Slough
Berkshire SL1 3JW
Tel 01753 528844
Reception @ zyn@cardiffproperty.co.uk

SYNTAX LIMITED TRAINING AND SYNTAX CHARTERED ARCHITECTS