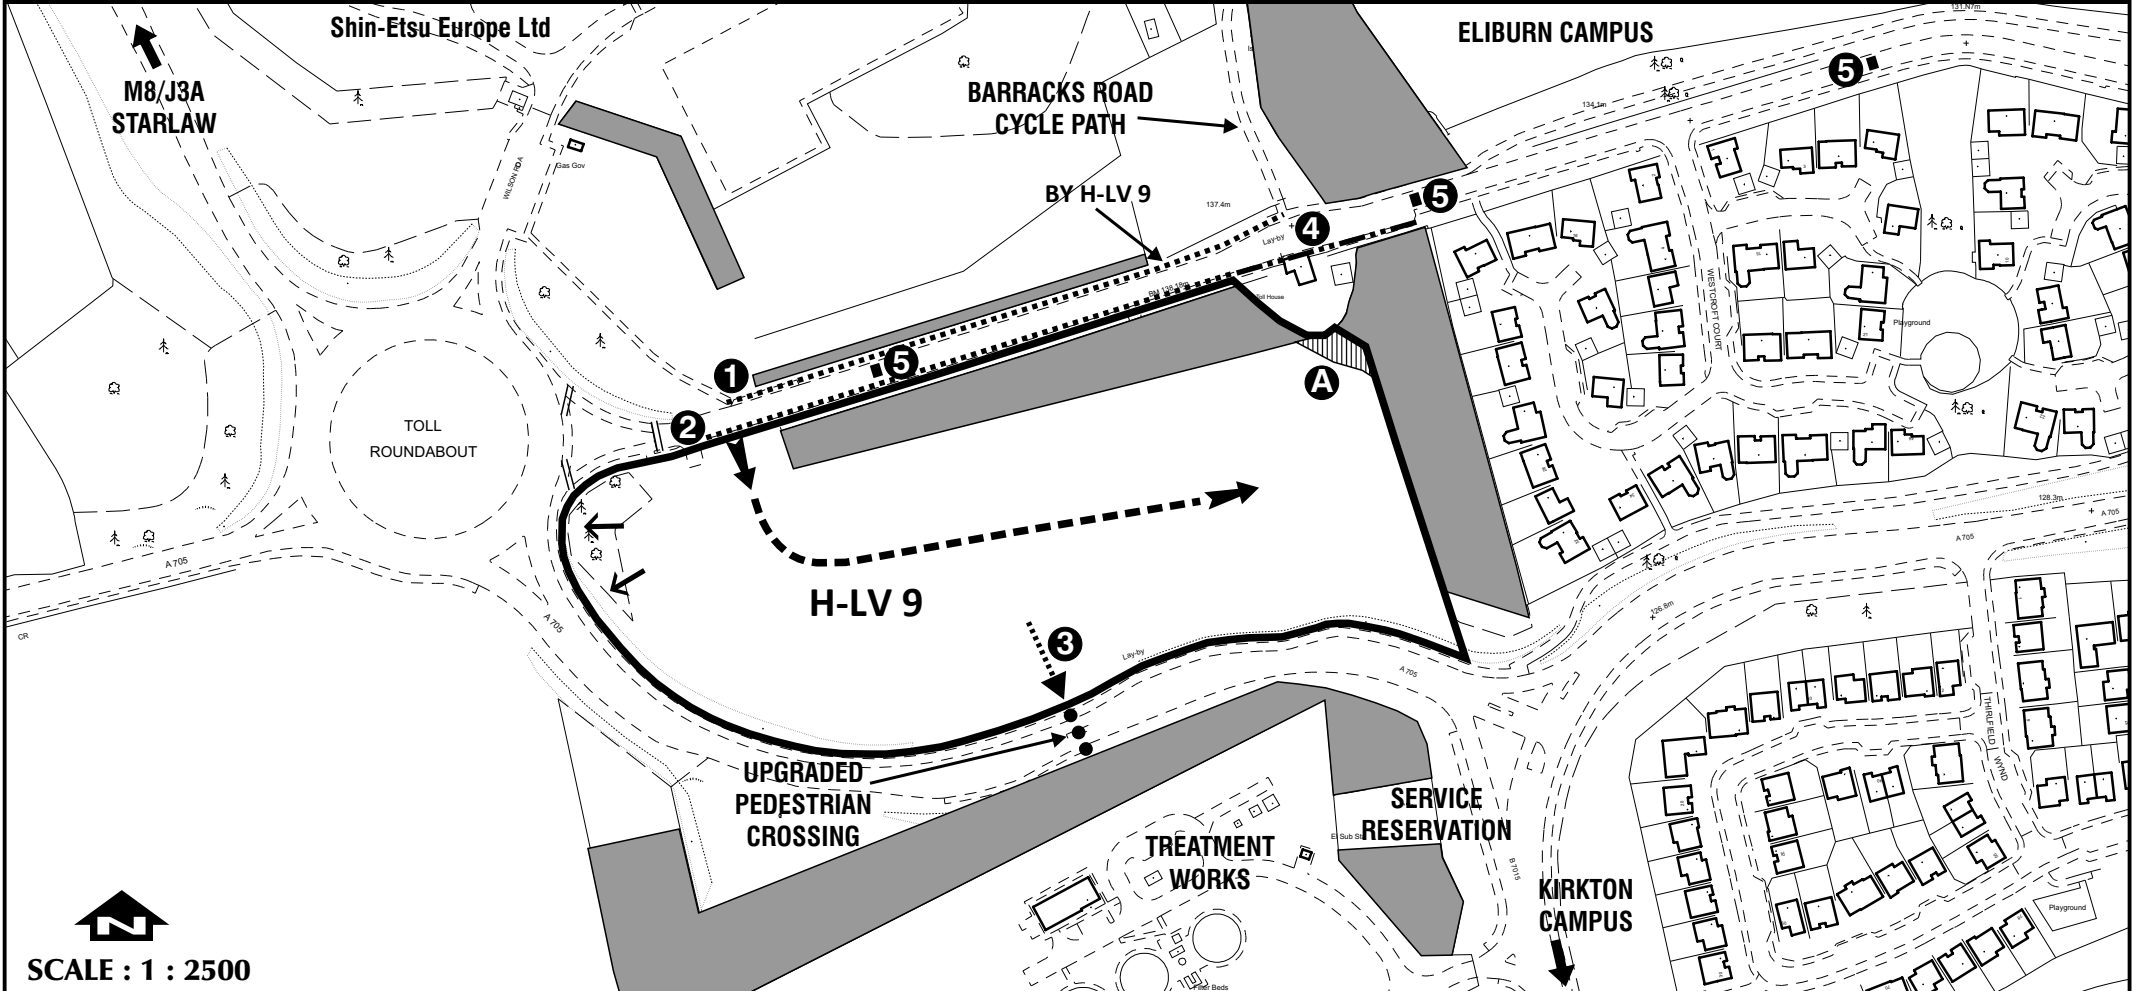


SITE PLAN : KIRKTON NORTH H-LV 9, LIVINGSTON

AUGUST
2019







 
 

PLAN NOT TO BE SCALED




SCALE : 1 : 2500

Reproduced from the Ordnance Survey mapping with the permission of the Controller of Her Majesty's Stationery Office. Crown Copyright. Unauthorised reproduction infringes Crown Copyright and may lead to prosecution or civil proceedings. West Lothian Copyright Licence LA09052L.

CONTACTS

WEST LOTHIAN COUNCIL			UTILITIES		<ul style="list-style-type: none">  Development site boundary  Orientation of development "gateway"  Main vehicular access  Footpath links, 1, 2 & 3 provided by developer  Traffic calming from Mill Roundabout  Stopped-up Cousland Road and Toll Roundabout  Existing semi-mature woodland to be retained  Woodland shelter belt planting and landscaping by developer (A=H-LV 9)  Decorative metal railing & 2m wide footway
<p>Steve Lovell Dev Planning 01506 282430</p> <p>Wendy McCorrison Dev Management 01506 282406</p> <p>Chris Nicol Roads/Transportation 01506 282326</p> <p>Stephen Letch Property 01506 281122</p> <p>Andrew Cotton Education Planning 01506 283080</p> <p>Graeme Hedger Flood Risk Management Team 07774 49863</p>	<p>BT Notice Handling Centre 0800 800 865</p> <p>Scottish Water Dev Panning Team 0845 601 8855</p> <p>SEPA (Falkirk / West Lothian Team) 0131 449 7296</p> <p>Scottish Gas Networks - Plant Location 0141 418 4093</p> <p>Scottish Gas Networks - Gas Connection 0800 912 1700</p> <p>Virgin Media National Operational Support 0800 408 0088</p> <p>Scottish Power New Network Connection 01698 784 567</p>	<p><i>Plan is indicative only and must be read in conjunction with text</i></p>			

Any developer should satisfy themselves on availability of services by contacting services / utilities and on the ground conditions. This brief may not cover all planning matters that may arise. Early consultation with Planning Authority is advised.