



THIS DRAWING IS TO BE READ IN CONJUNCTION WITH SEPARATE GROUP / SITE SPECIFIC CONSTRUCTION NOTES AND MATERIALS SPECIFICATION.

Notes.

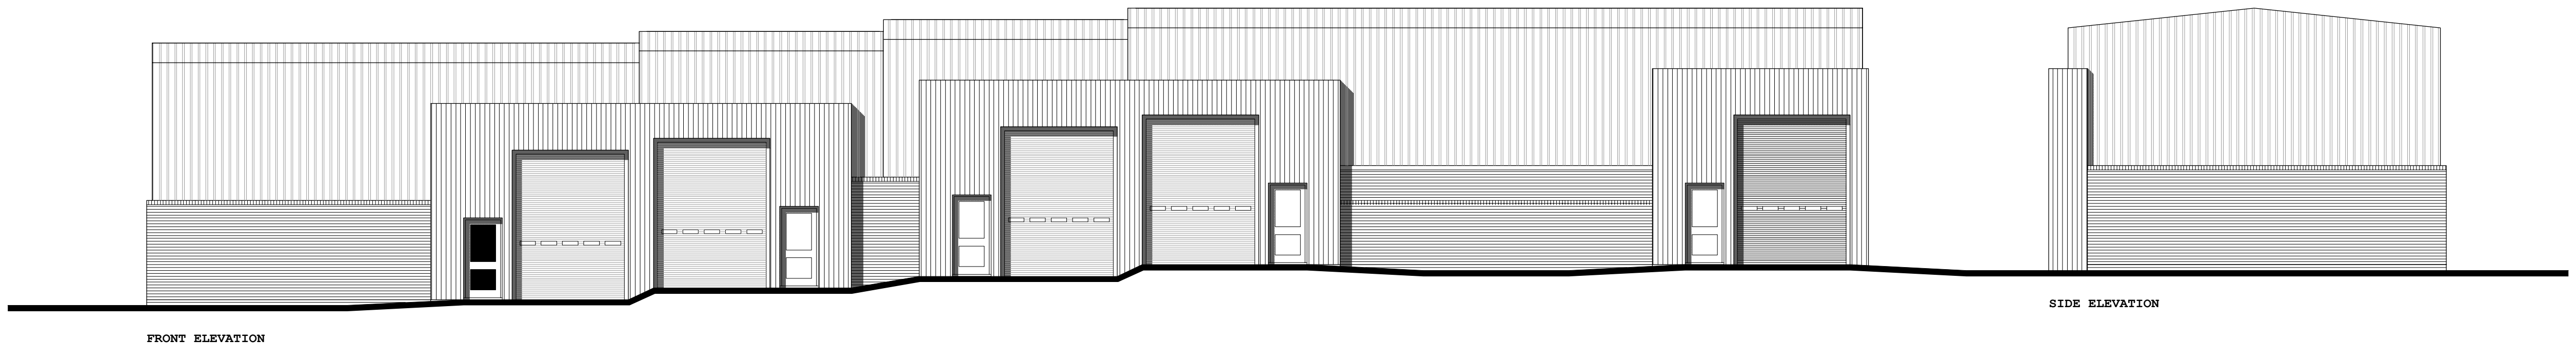


FRONT ELEVATION

SIDE ELEVATION

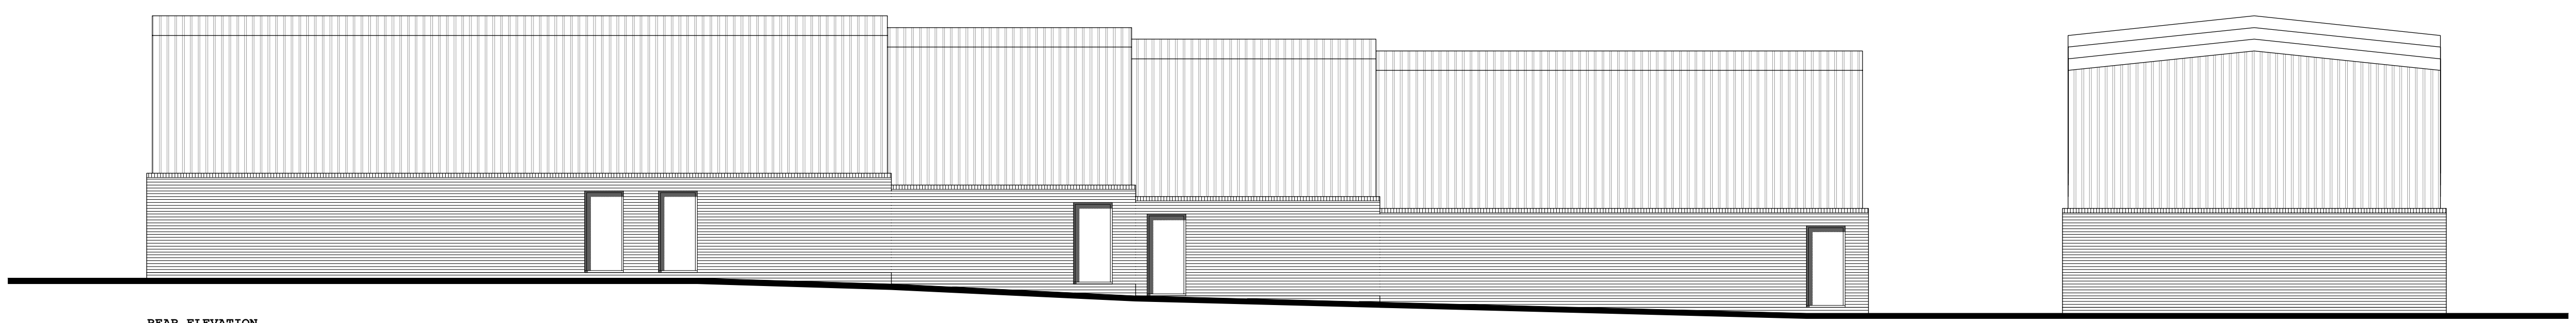

REAR ELEVATION

SIDE ELEVATION

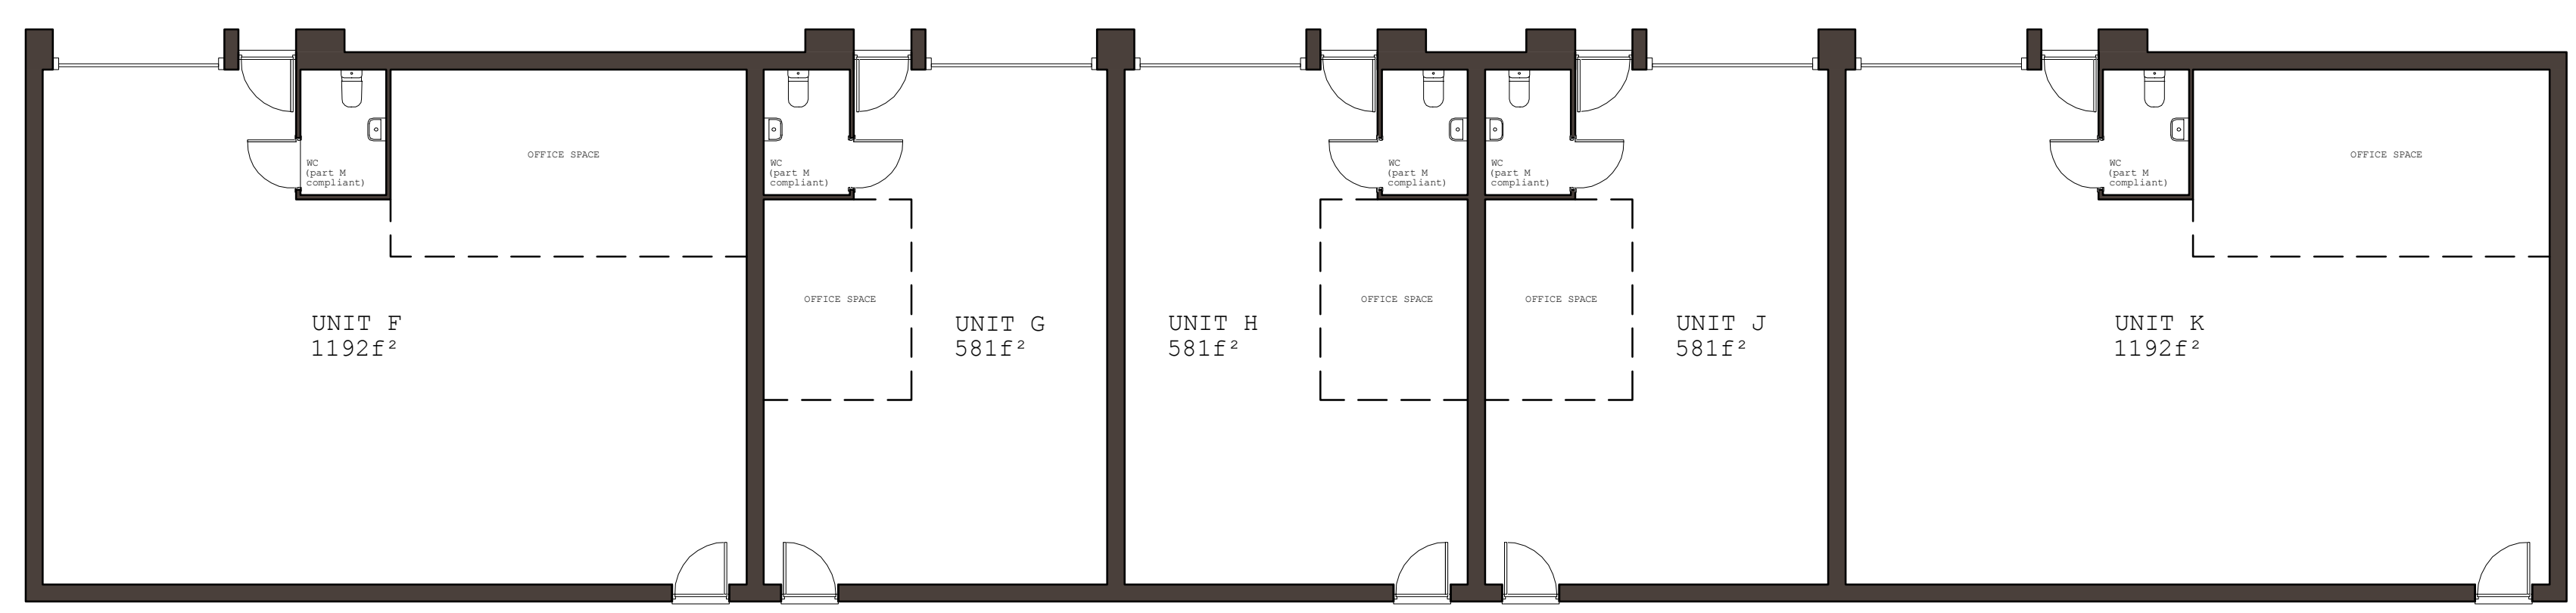

FLOOR PLAN
(interior layouts of units flexible to suit tenants)

Revision.

Job: HUNTERS' MOON
Chippenham

Title: B1 UNITS - Block 2

Scale: 1:100	Drawn: PC
Date: Apr 2013	Checked:

THIS DRAWING AND THE BUILDING WORKS DEPICTED ARE THE COPYRIGHT OF J.S. BLOOR (SERVICES) LIMITED AND MAY NOT BE REPRODUCED OR AMENDED EXCEPT BY WRITTEN PERMISSION. NO LIABILITY WILL BE ACCEPTED FOR AMENDMENTS MADE BY OTHER PERSONS. DO NOT SCALE THIS DRAWING. USE FIGURED DIMENSIONS ONLY. IF IN DOUBT ASK.

BLOOR HOMES[®]

J S BLOOR (SERVICES) LIMITED
ASHBY ROAD, MEASHAM, SWADLINCOTE,
DERBYSHIRE DE 12 7JP
TELEPHONE 01530 270100 FACSIMILE 01530 272006

Drawing No. SW031-PD-161

