



LONSDALE ROAD



Ground Floor

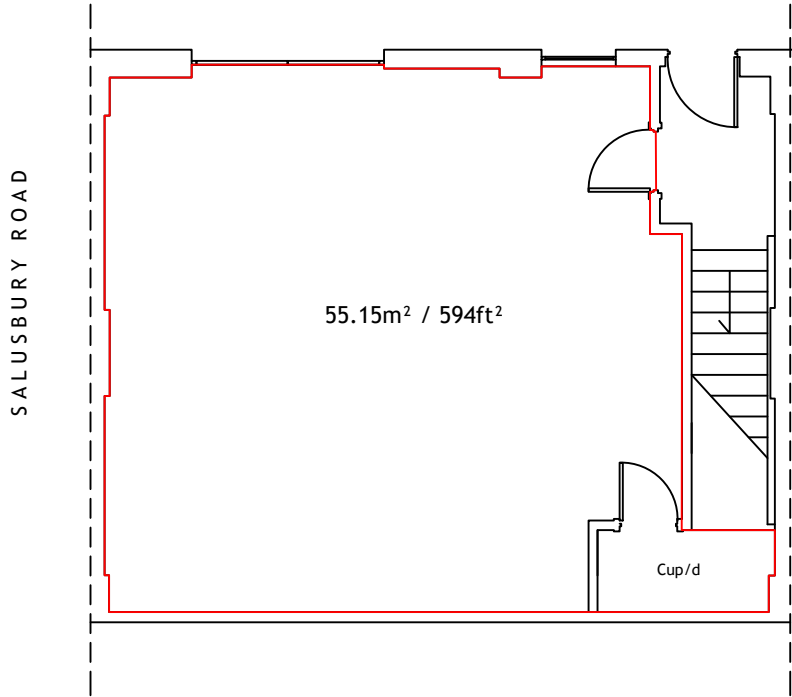

First Floor

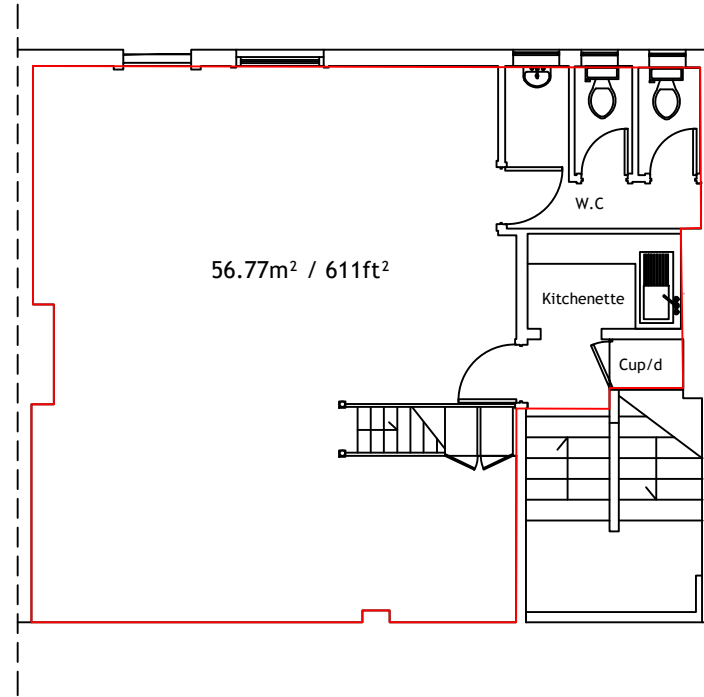

Mezzanine

 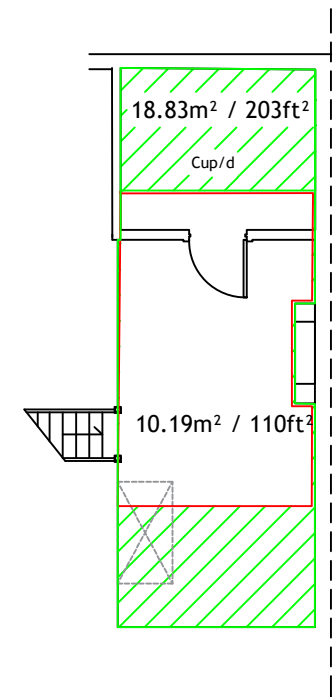

<p>This drawing and information shown are the copyright of 2scale ltd</p>	<p> Demise</p>	<p><b>2Scale ltd</b>                  6 Kinfauns Road London SW2 3JL                  Tel : 07903 198764                  email : lisa.couse@2scale.co.uk                  www.2scale.co.uk</p>	<p>Client Brunswick Property Partners</p>	<p>Scale 1:100 @ A4</p>	<p>Date 15.06.22</p>	
			<p>Project 51 Lonsdale Road London NW6 6RA</p>	<p>Drawn By LJC</p>	<p>Checked By</p>	
			<p>Title Floor Plans</p>	<p>Project No 0704</p>	<p>Dwg. No G01M</p>	<p>Rev.</p>