

 



**Ground Floor Plan**

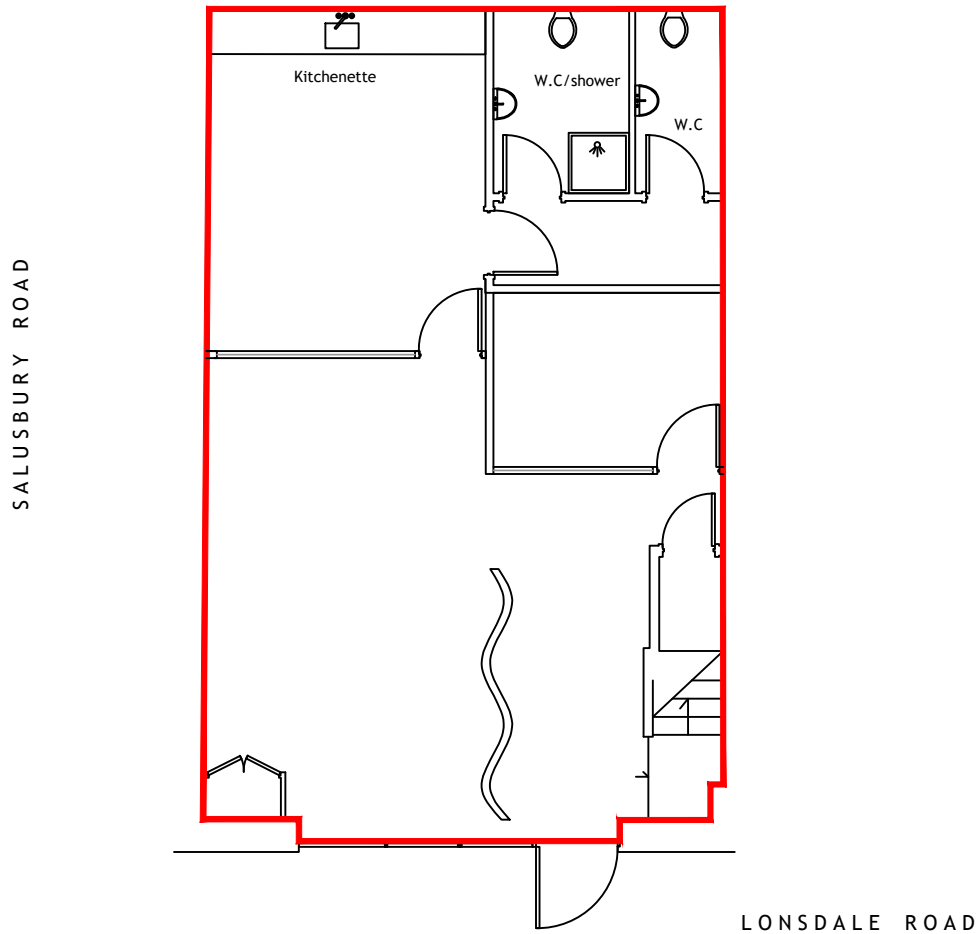

**First Floor Plan**

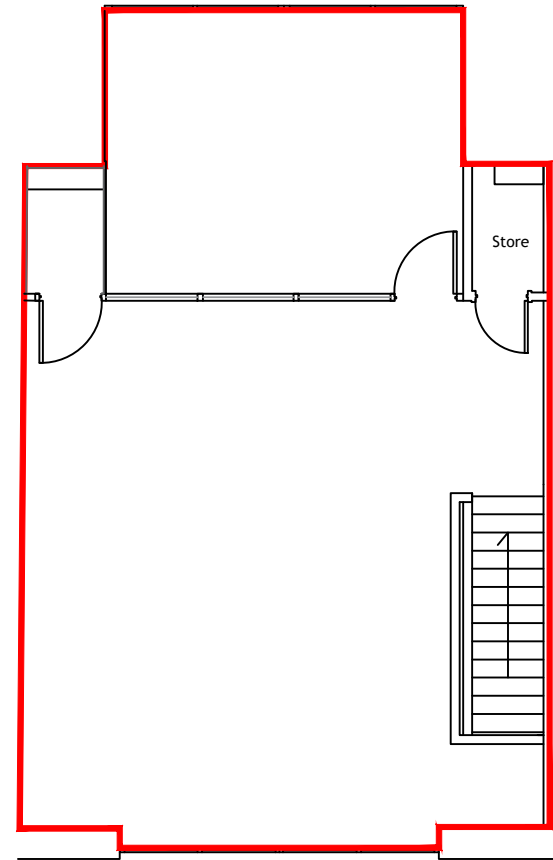

<p>This drawing and information shown are the copyright of 2scale ltd</p>	<p> Demise</p>	<p><b>2Scale Ltd</b>  <small>Linm Hey London Road Dunton Green Kent TN13 2TJ                  Tel : 07903 198764                  email : lisa.cousse@2scale.co.uk                  www.2scale.co.uk</small></p>	<p>Client Akoya Lonsdale Ltd</p>	<p>Scale 1:100 @ A4 Date 27.09.23</p>
			<p>Project 6 Lonsdale Road London NW6 6RD</p>	<p>Drawn By LIC Checked By</p>
			<p>Title Ground &amp; First Floor Plan</p>	<p>Project No 0778 Dwg. No G01 Rev.</p>