


Lower Floor Level Plan
Area 185m2

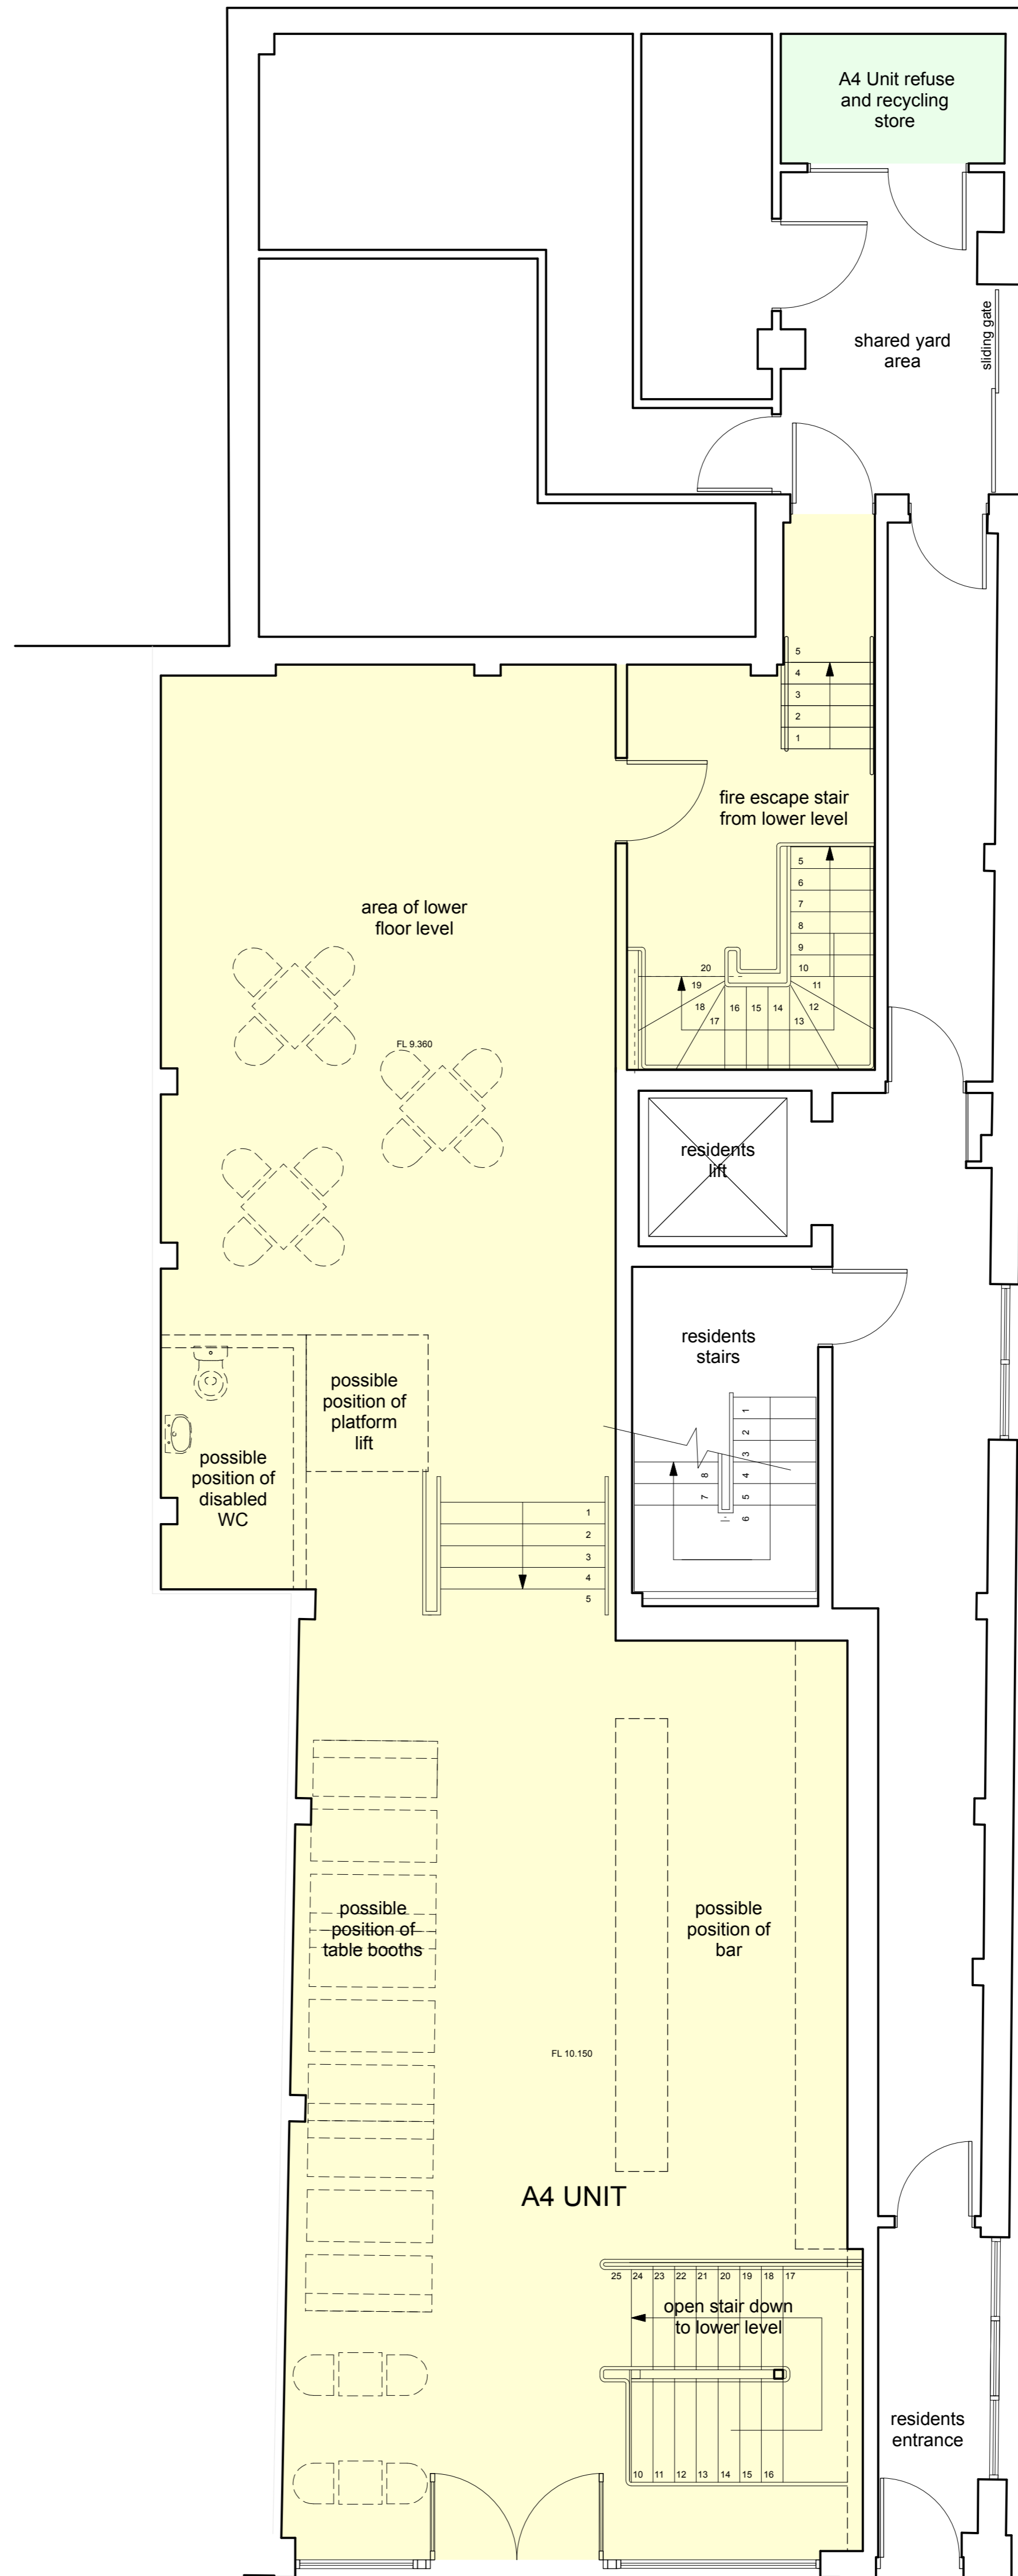

Ground Floor Plan
Area 142m2

DRAKES COURTYARD
ACCESS ROAD

KILBURN HIGH ROAD

289 Kilburn High Road
London
NW6 7JR

REV	DESCRIPTION	DATE	CHECKED
DB		Dec 20	
DRAWING No. 0502-A4 Unit-01			SHEET SIZE A1