
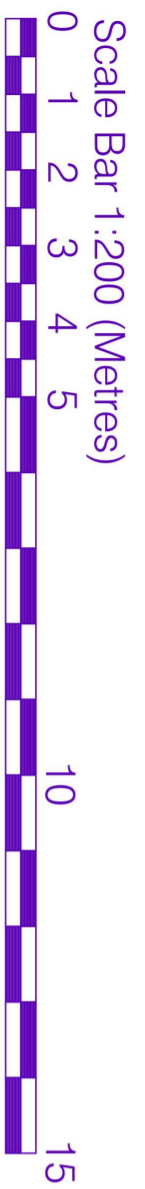


This drawing is the copyright of Tomes Architects and may not be copied, altered, or reproduced in any way, without our written authority. All dimensions are to be checked on site before construction. No part of this drawing is to be copied or reproduced in any way without the prior written consent of Tomes Architects.

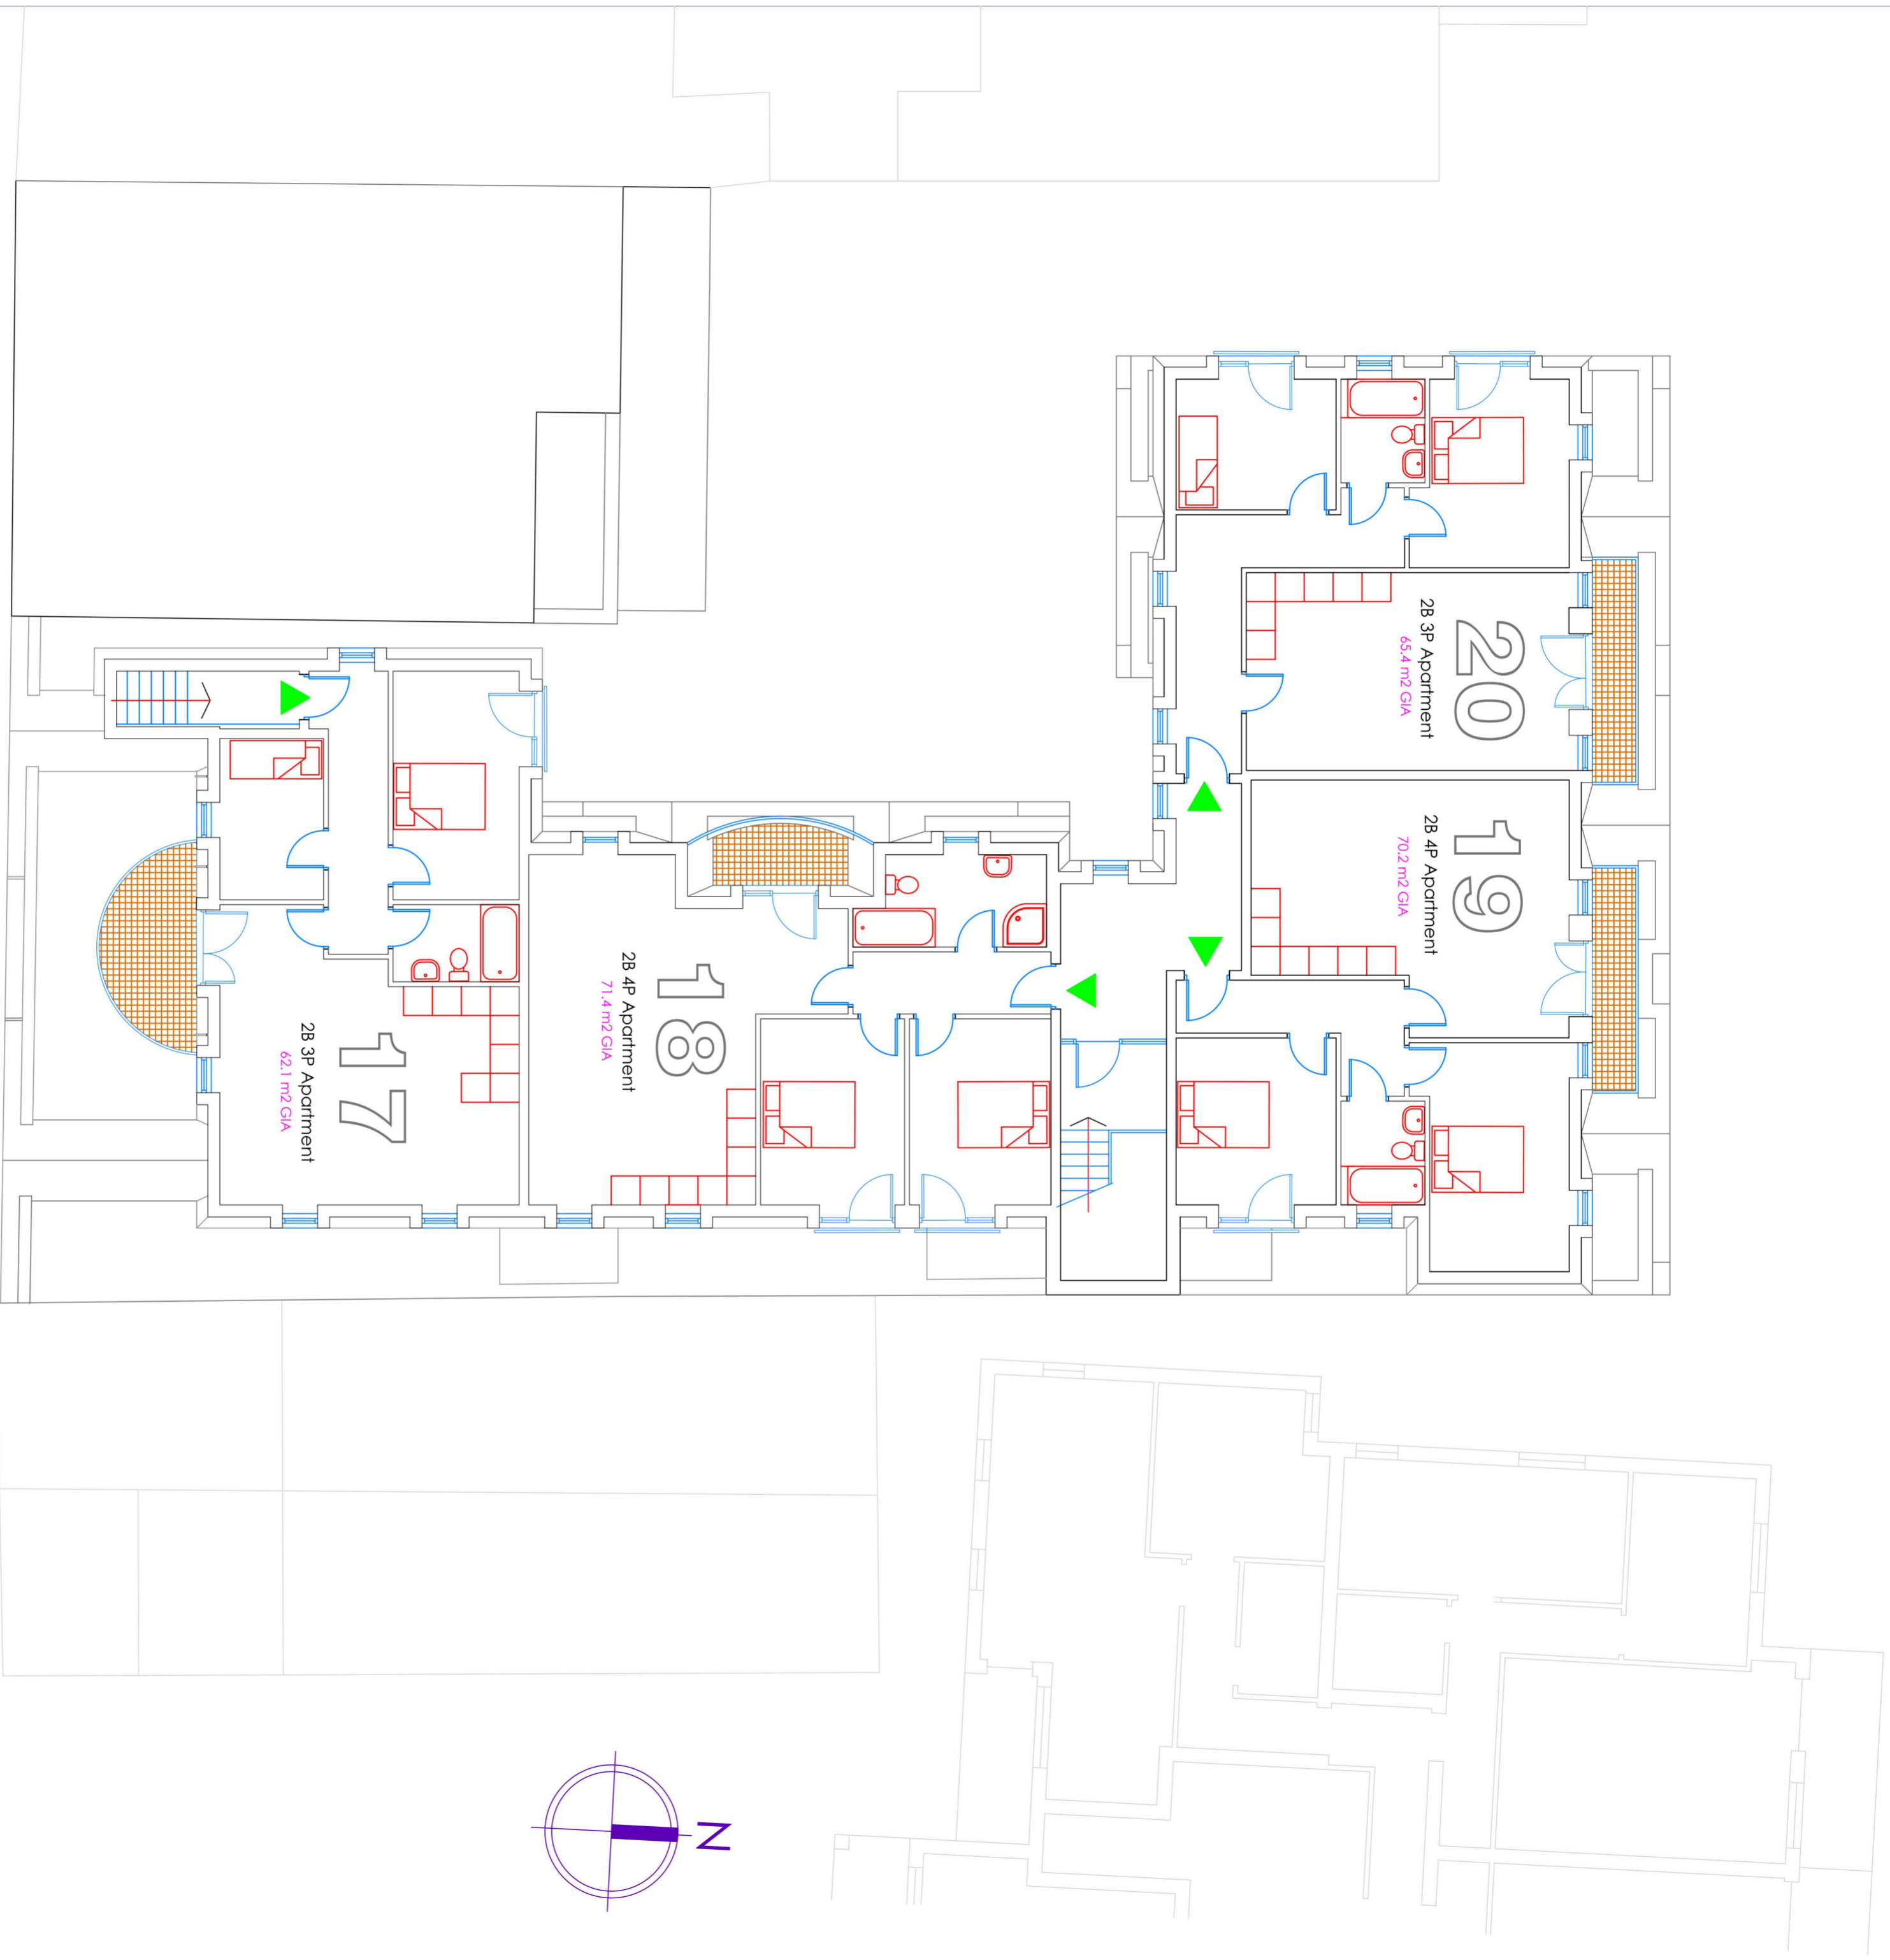

Third Floor Plan

rev A 27 March 2023 Detailed scheme

tomesarchitects
architecture + project management

the old rectory, 108 london road, widley, hampshire, po7 5oa
tel: 023 9309 2307 email: info@tomesarchitects.co.uk

project	70/70A Wey Hill Haslemere	date	17 Feb 2022
drawing	Indicative Third Floor	scale	1:200@A4
drawing no.	C3492-6	revision	A