
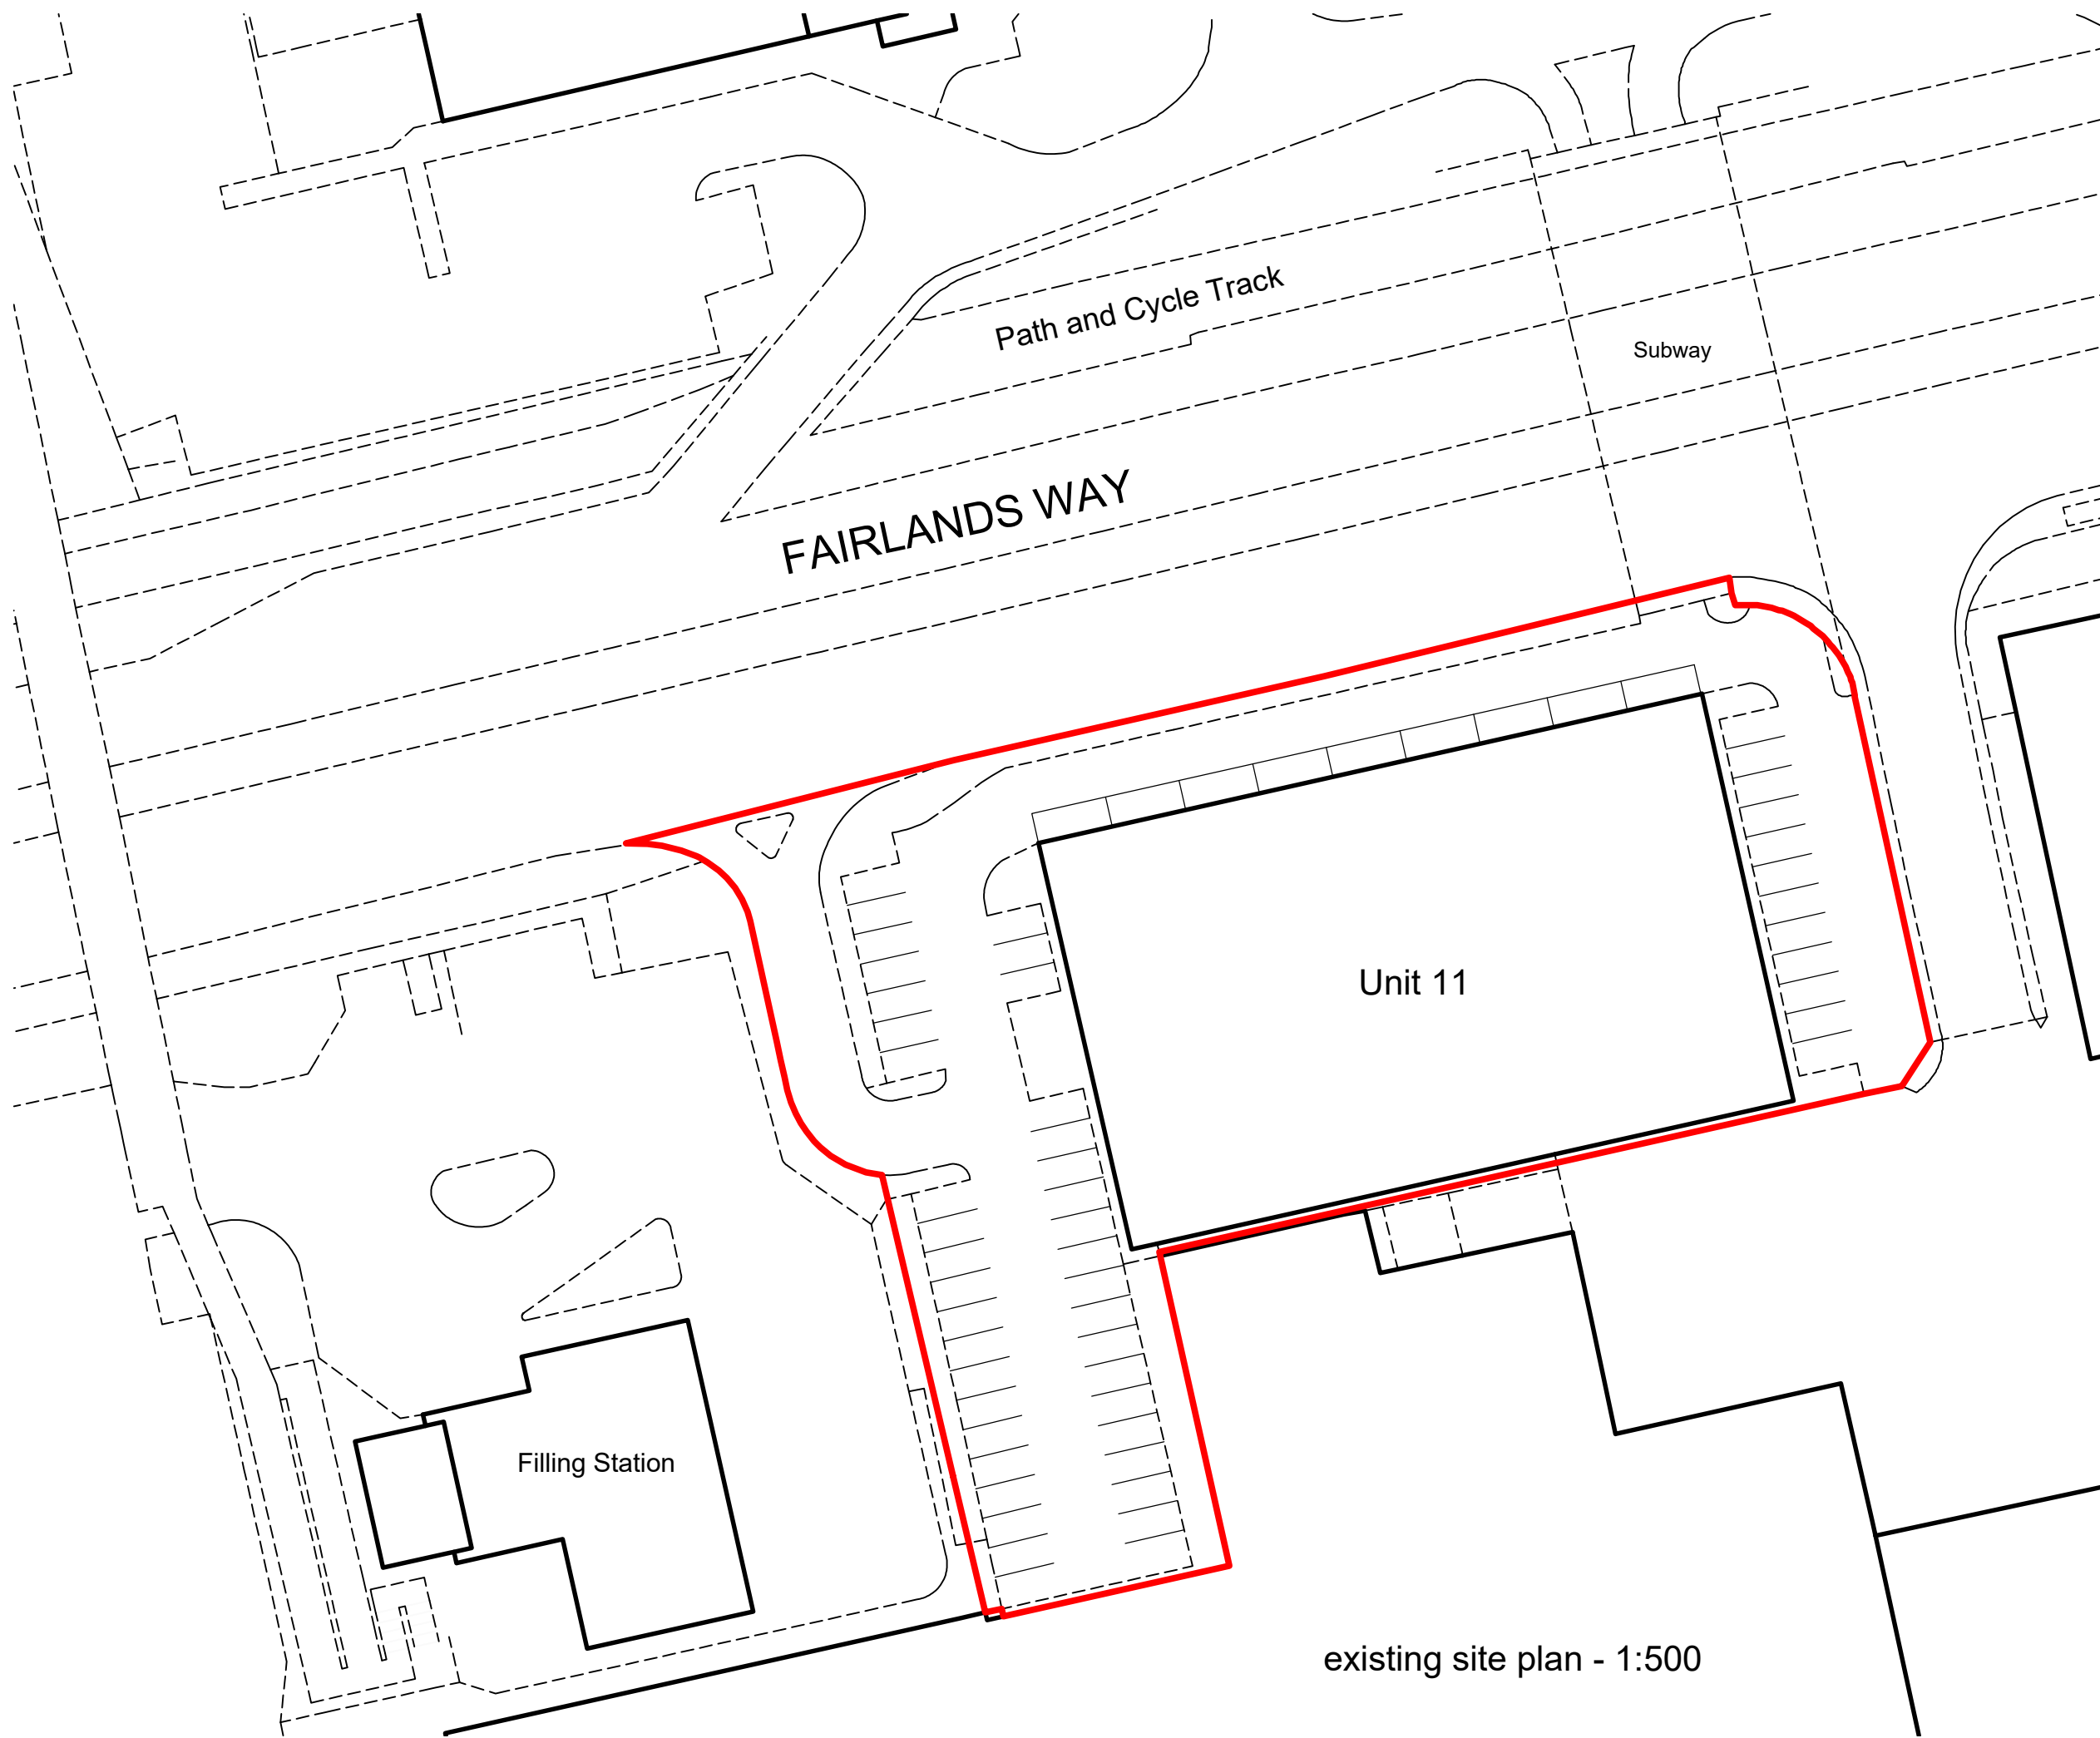


rev. date

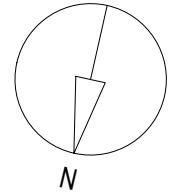

Path and Cycle Track

Subway

FAIRLANDS WAY

Unit 11

Filling Station

client
UA ASSEST MANAGEMENT 2 LIMITED
property
UNIT 11, THE FORUM, FAIRLANDS
STEVENAGE, HERTS, SG1 1ES
project
MEASURED SURVEY

drawing
SITE PLAN
AS EXISTING
scale
1:500 @ A3
drawn
CRD
drawing no.
date
12-12-19
checked
SR
revision

UAA_001-SITE

iCON Building Consultancy

13 Ducketts Wharf
South Street
Bishop's Stortford
Hertfordshire CM23 3AR

Tel: 01279 653386
Web: www.iconbc.co.uk

existing site plan - 1:500