

GRICS THE SURVEY ASSOCIATION

SURVEYS

MINDENHALL COURT ◻ 17 HIGH STREET
 STEVENAGE ◻ HERTFORDSHIRE ◻ SG1 3BG
 TEL 0143 872 8441 ◻ FAX 0143 874 2435
 ◻ email mail@cal-surveys.co.uk
 ◻ http://www.cal-surveys.co.uk ◻


Project
**STATION CLOSE
 POTTERS BAR**

Title
SITE LAYOUT

Client
DAVIES & CO.

Drawing No **07306L/SP**

Scale 1:200 ◻ AJ Date MARCH 2006

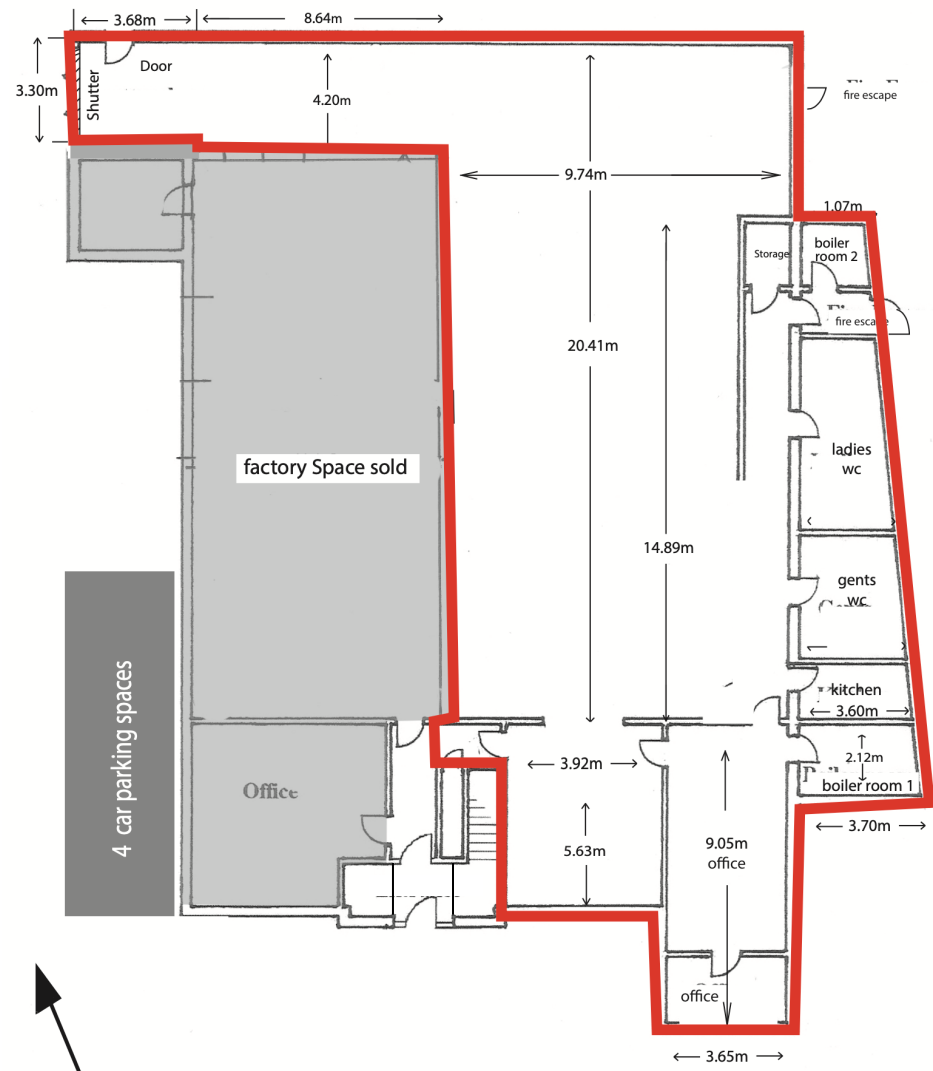

Floor Plan

32/34 Station Close, Potters Bar, EN6 1TL

Scale 1 : 100

North