



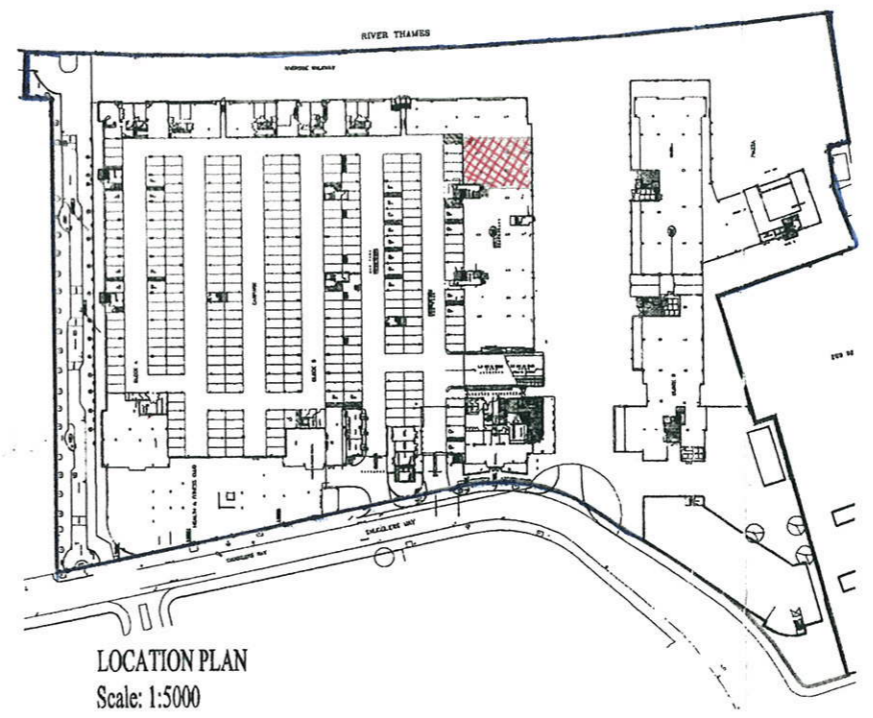


Note: - Do Not Scale.  
 - All Figured Dimensions To Be Checked On Site  
 Prior To Construction.  
 - All Copyright Reserved.

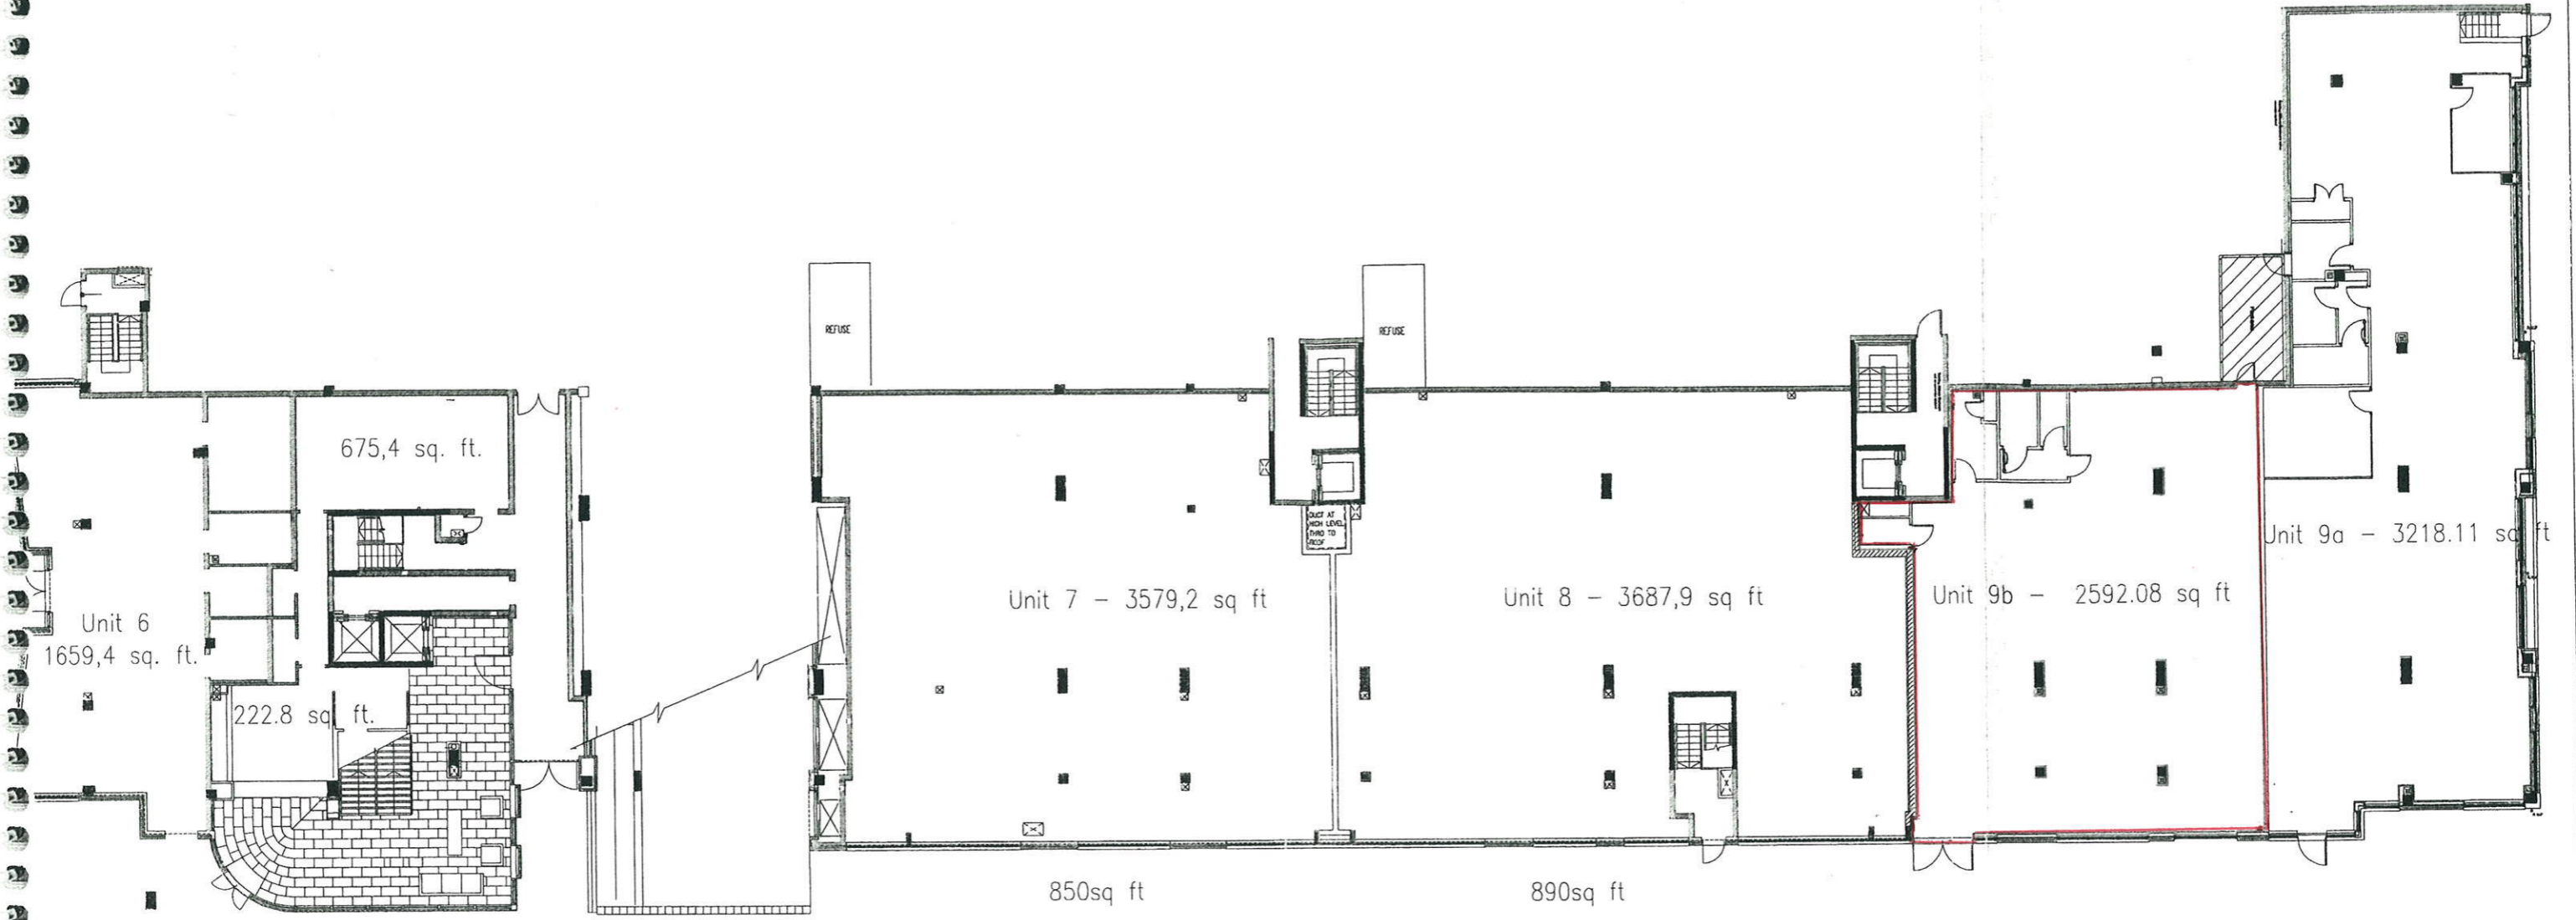


GROUND FLOOR PLAN  
 Scale: 1:250

- KEY
-  Demise line for unit
  -  Estate demise
  -  Location of Unit 9b in the development



LOCATION PLAN  
 Scale: 1:5000

-	Issued for Information	PN	27/10/05
Rev	Description	By	Date
 <b>ST. GEORGE</b> ST. GEORGE SOUTH LONDON LTD. 7 IMPERIAL ROAD LONDON SW6 2AN TEL: 020 741 4444 FAX: 020 7471 4310			
Project			
<b>RIVERSIDE WEST WANDSWORTH</b>			
Drawing			
Block C Level 0 Conveyance Plan Unit 9b			
Scale	Drawn	Date	
1: 250	PN	27/10/05	
Drawing/Job No			Revision
R608/CP010/U9b			-