



Notes
Do not scale off this drawing.
Contact the Architect with any queries.

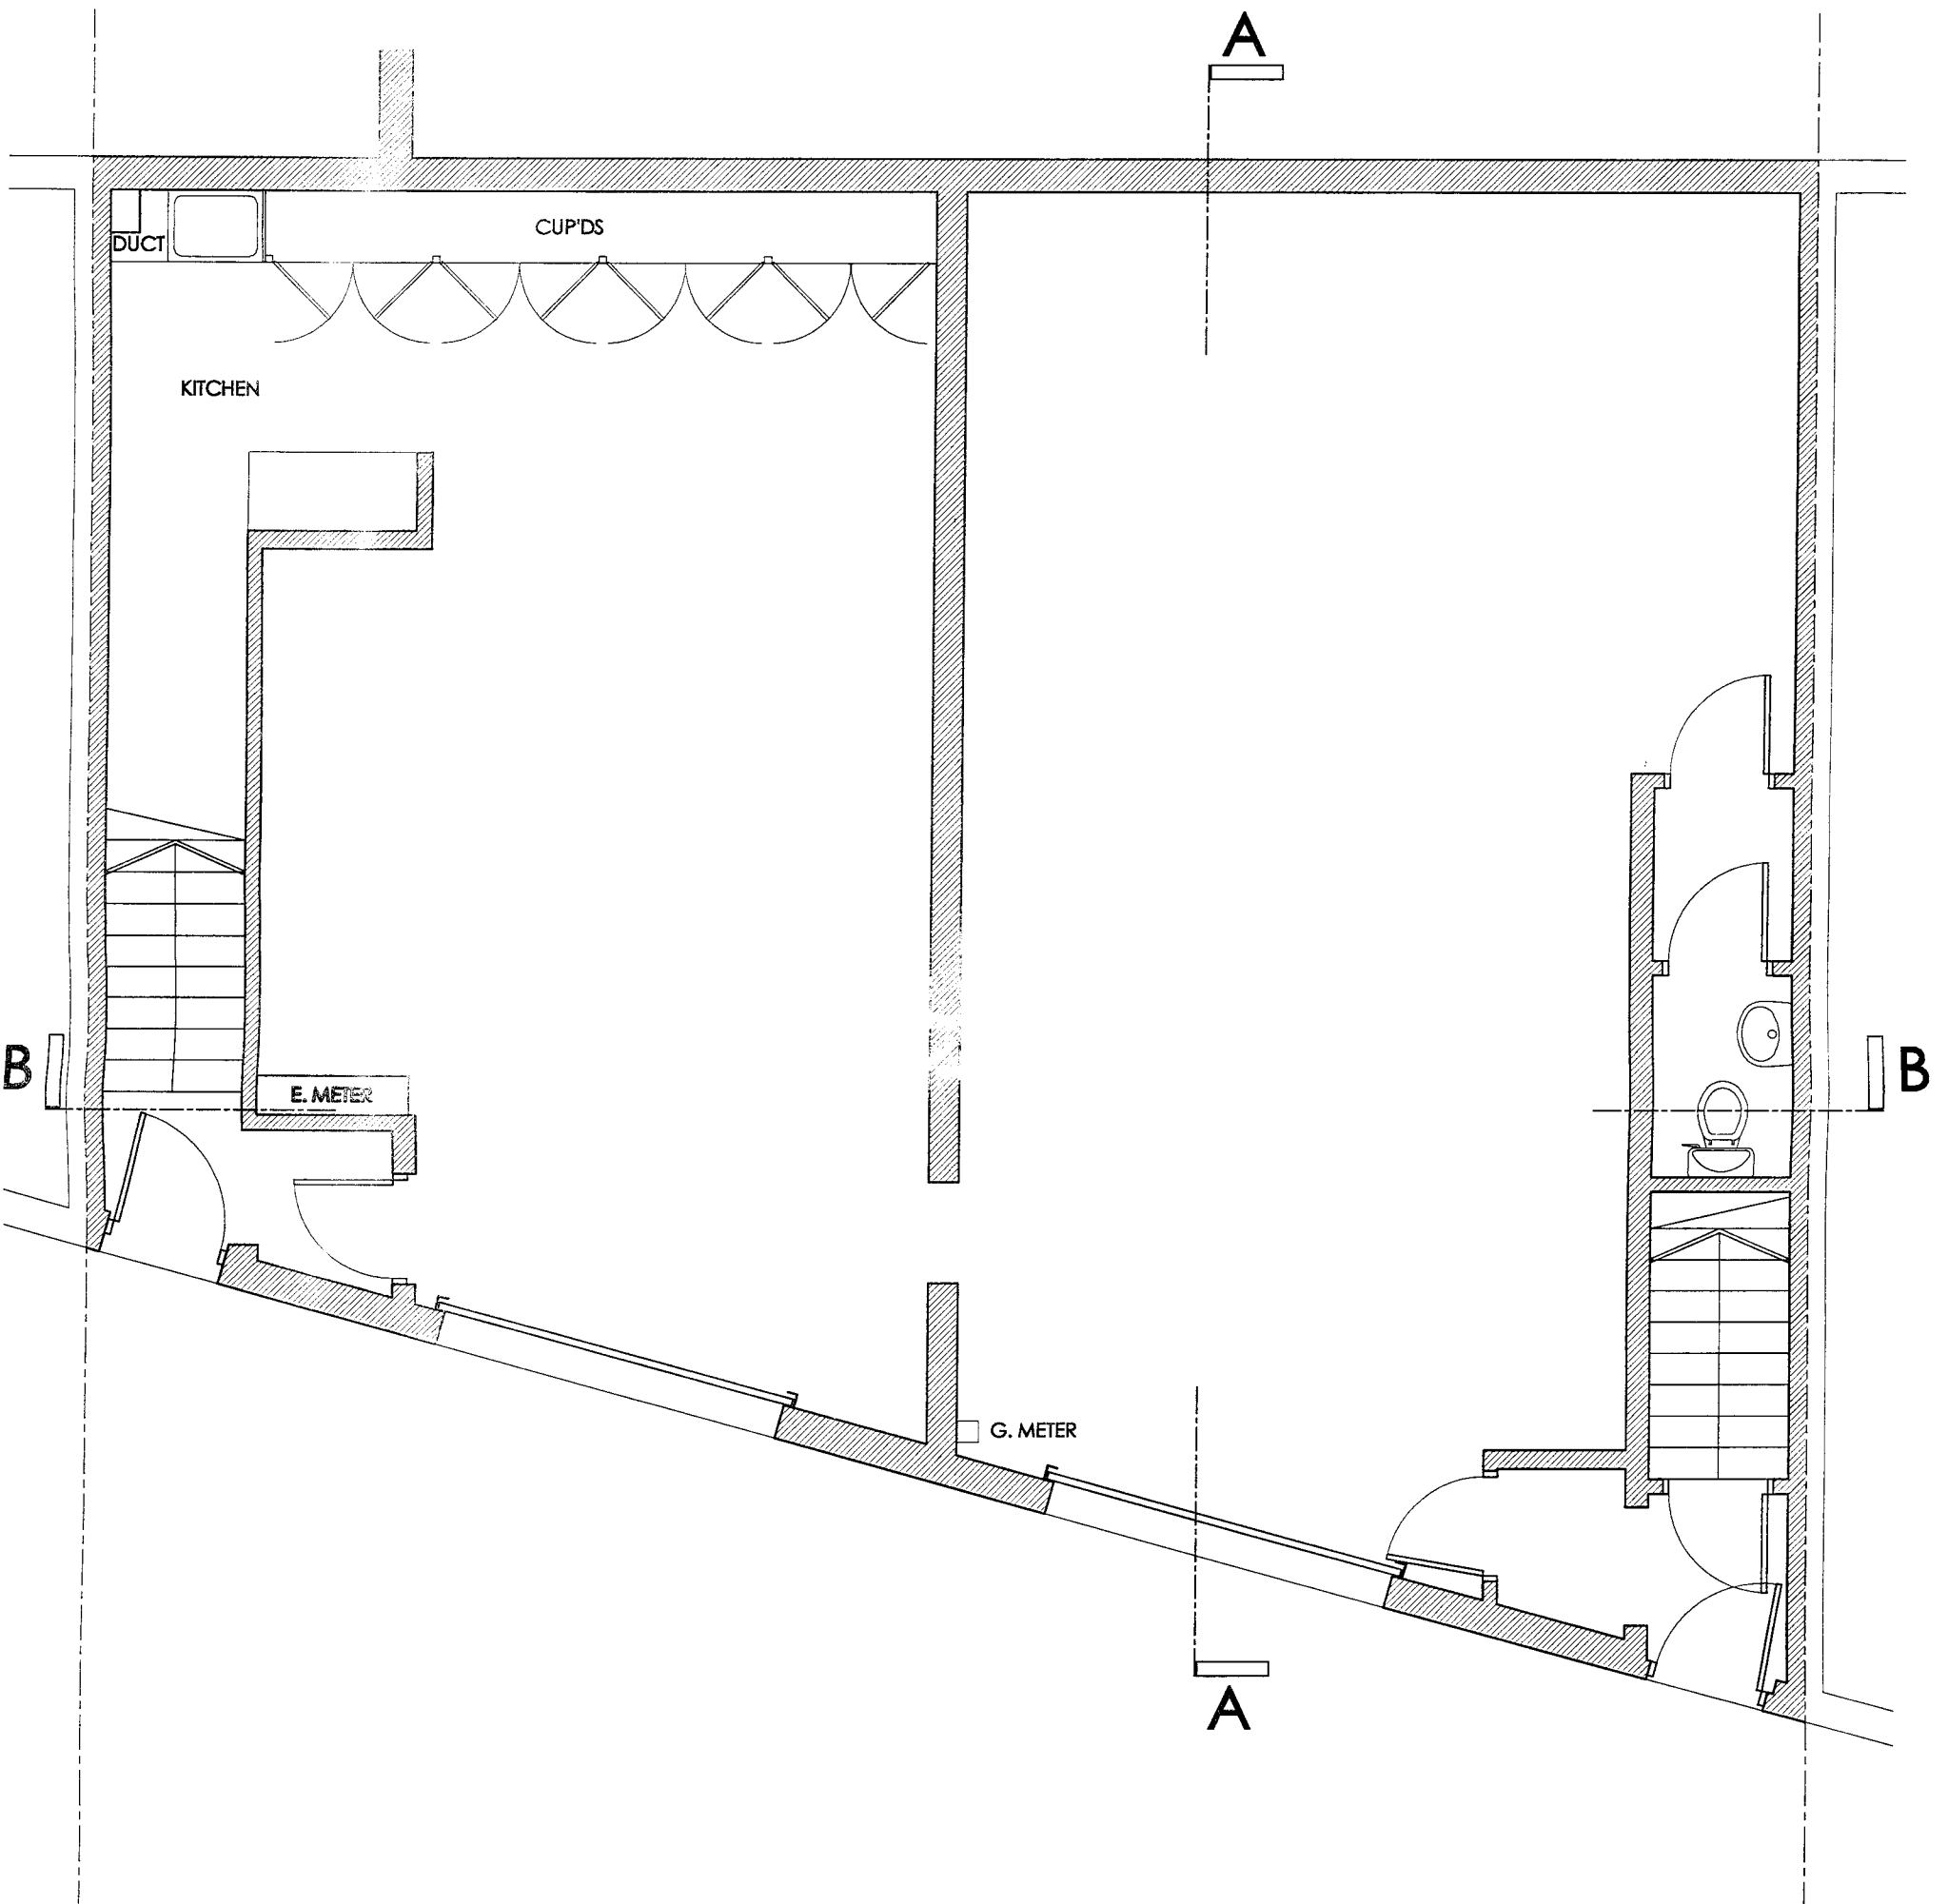


job title		
3-4 Podmore Road LONDON SW18 1AJ		
drawing title		
GROUND FLOOR LAYOUT as existing		
drawn	date	scale
SJ	10.11	1:50@A3
dwg no.		
0210-6/01		

Notes
Do not scale off this drawing.
Contact the Architect with any queries.

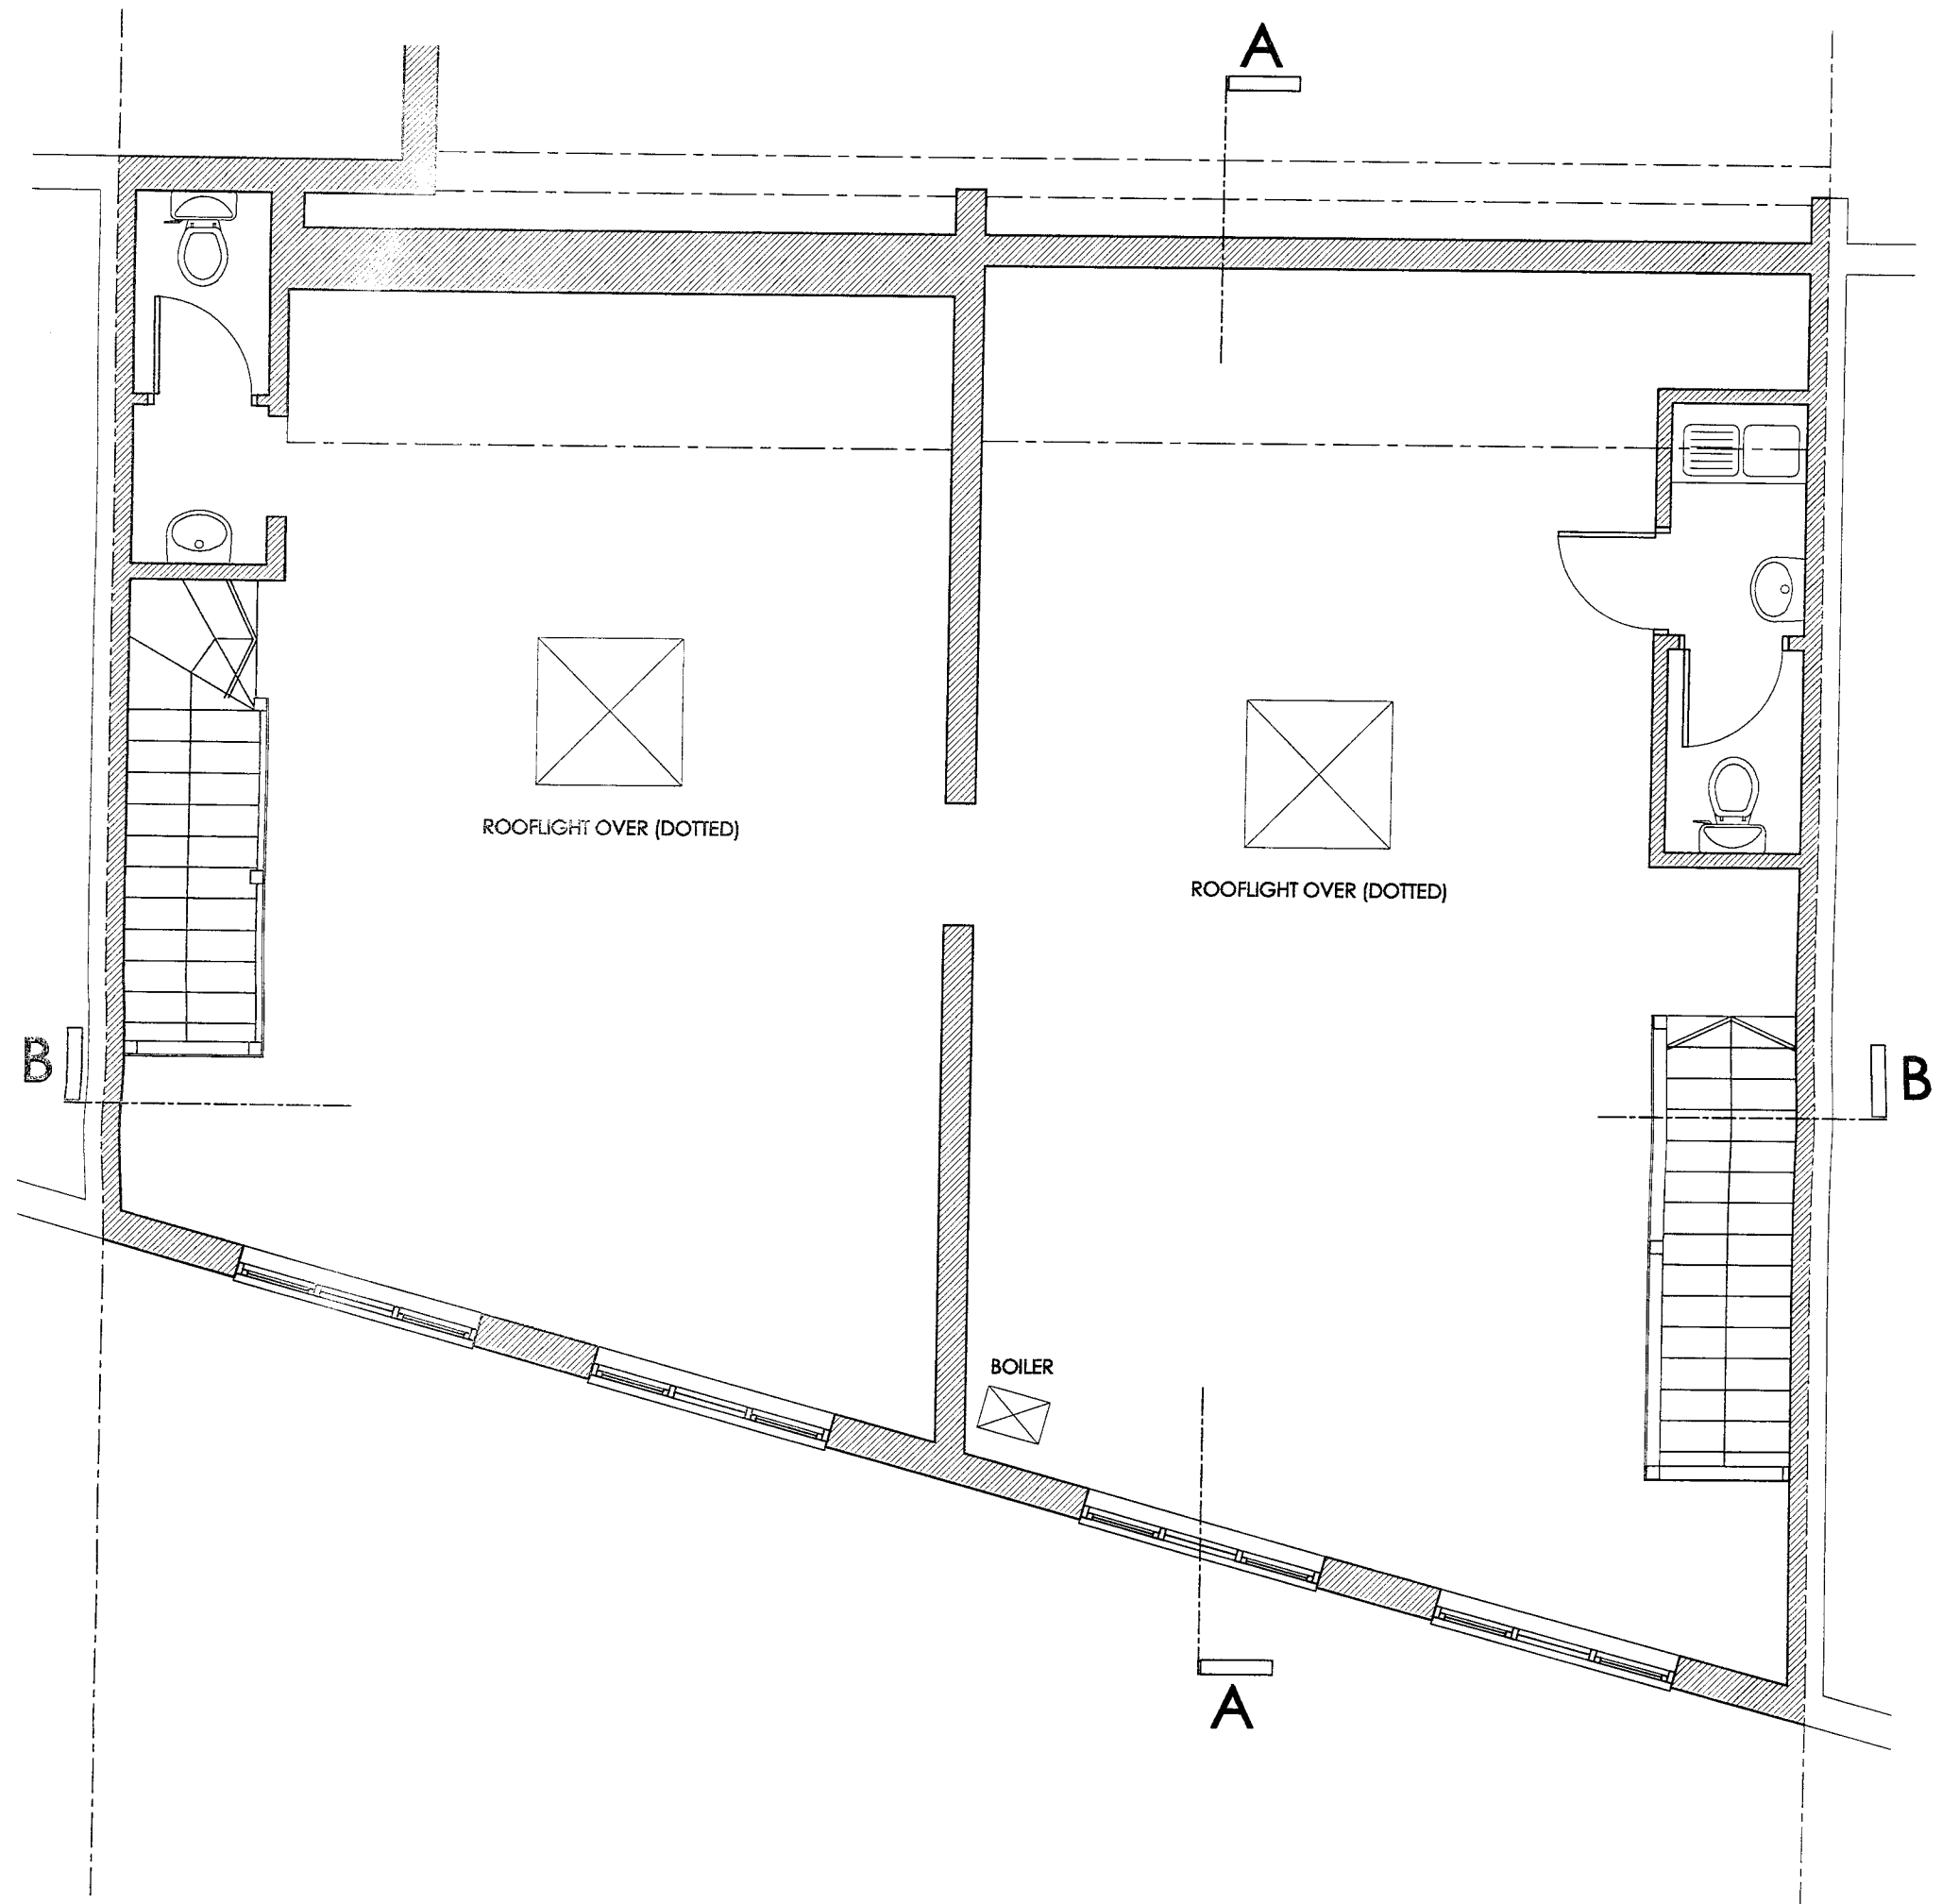

job title		
3-4 Podmore Road LONDON SW18 1AJ		
drawing title		
FIRST FLOOR LAYOUT as existing		
drawn	date	scale
SJ	10.11	1:50@A3
dwg no.		
0210-6/02		


Notes
Do not scale off this drawing.
Contact the Architect with any queries.

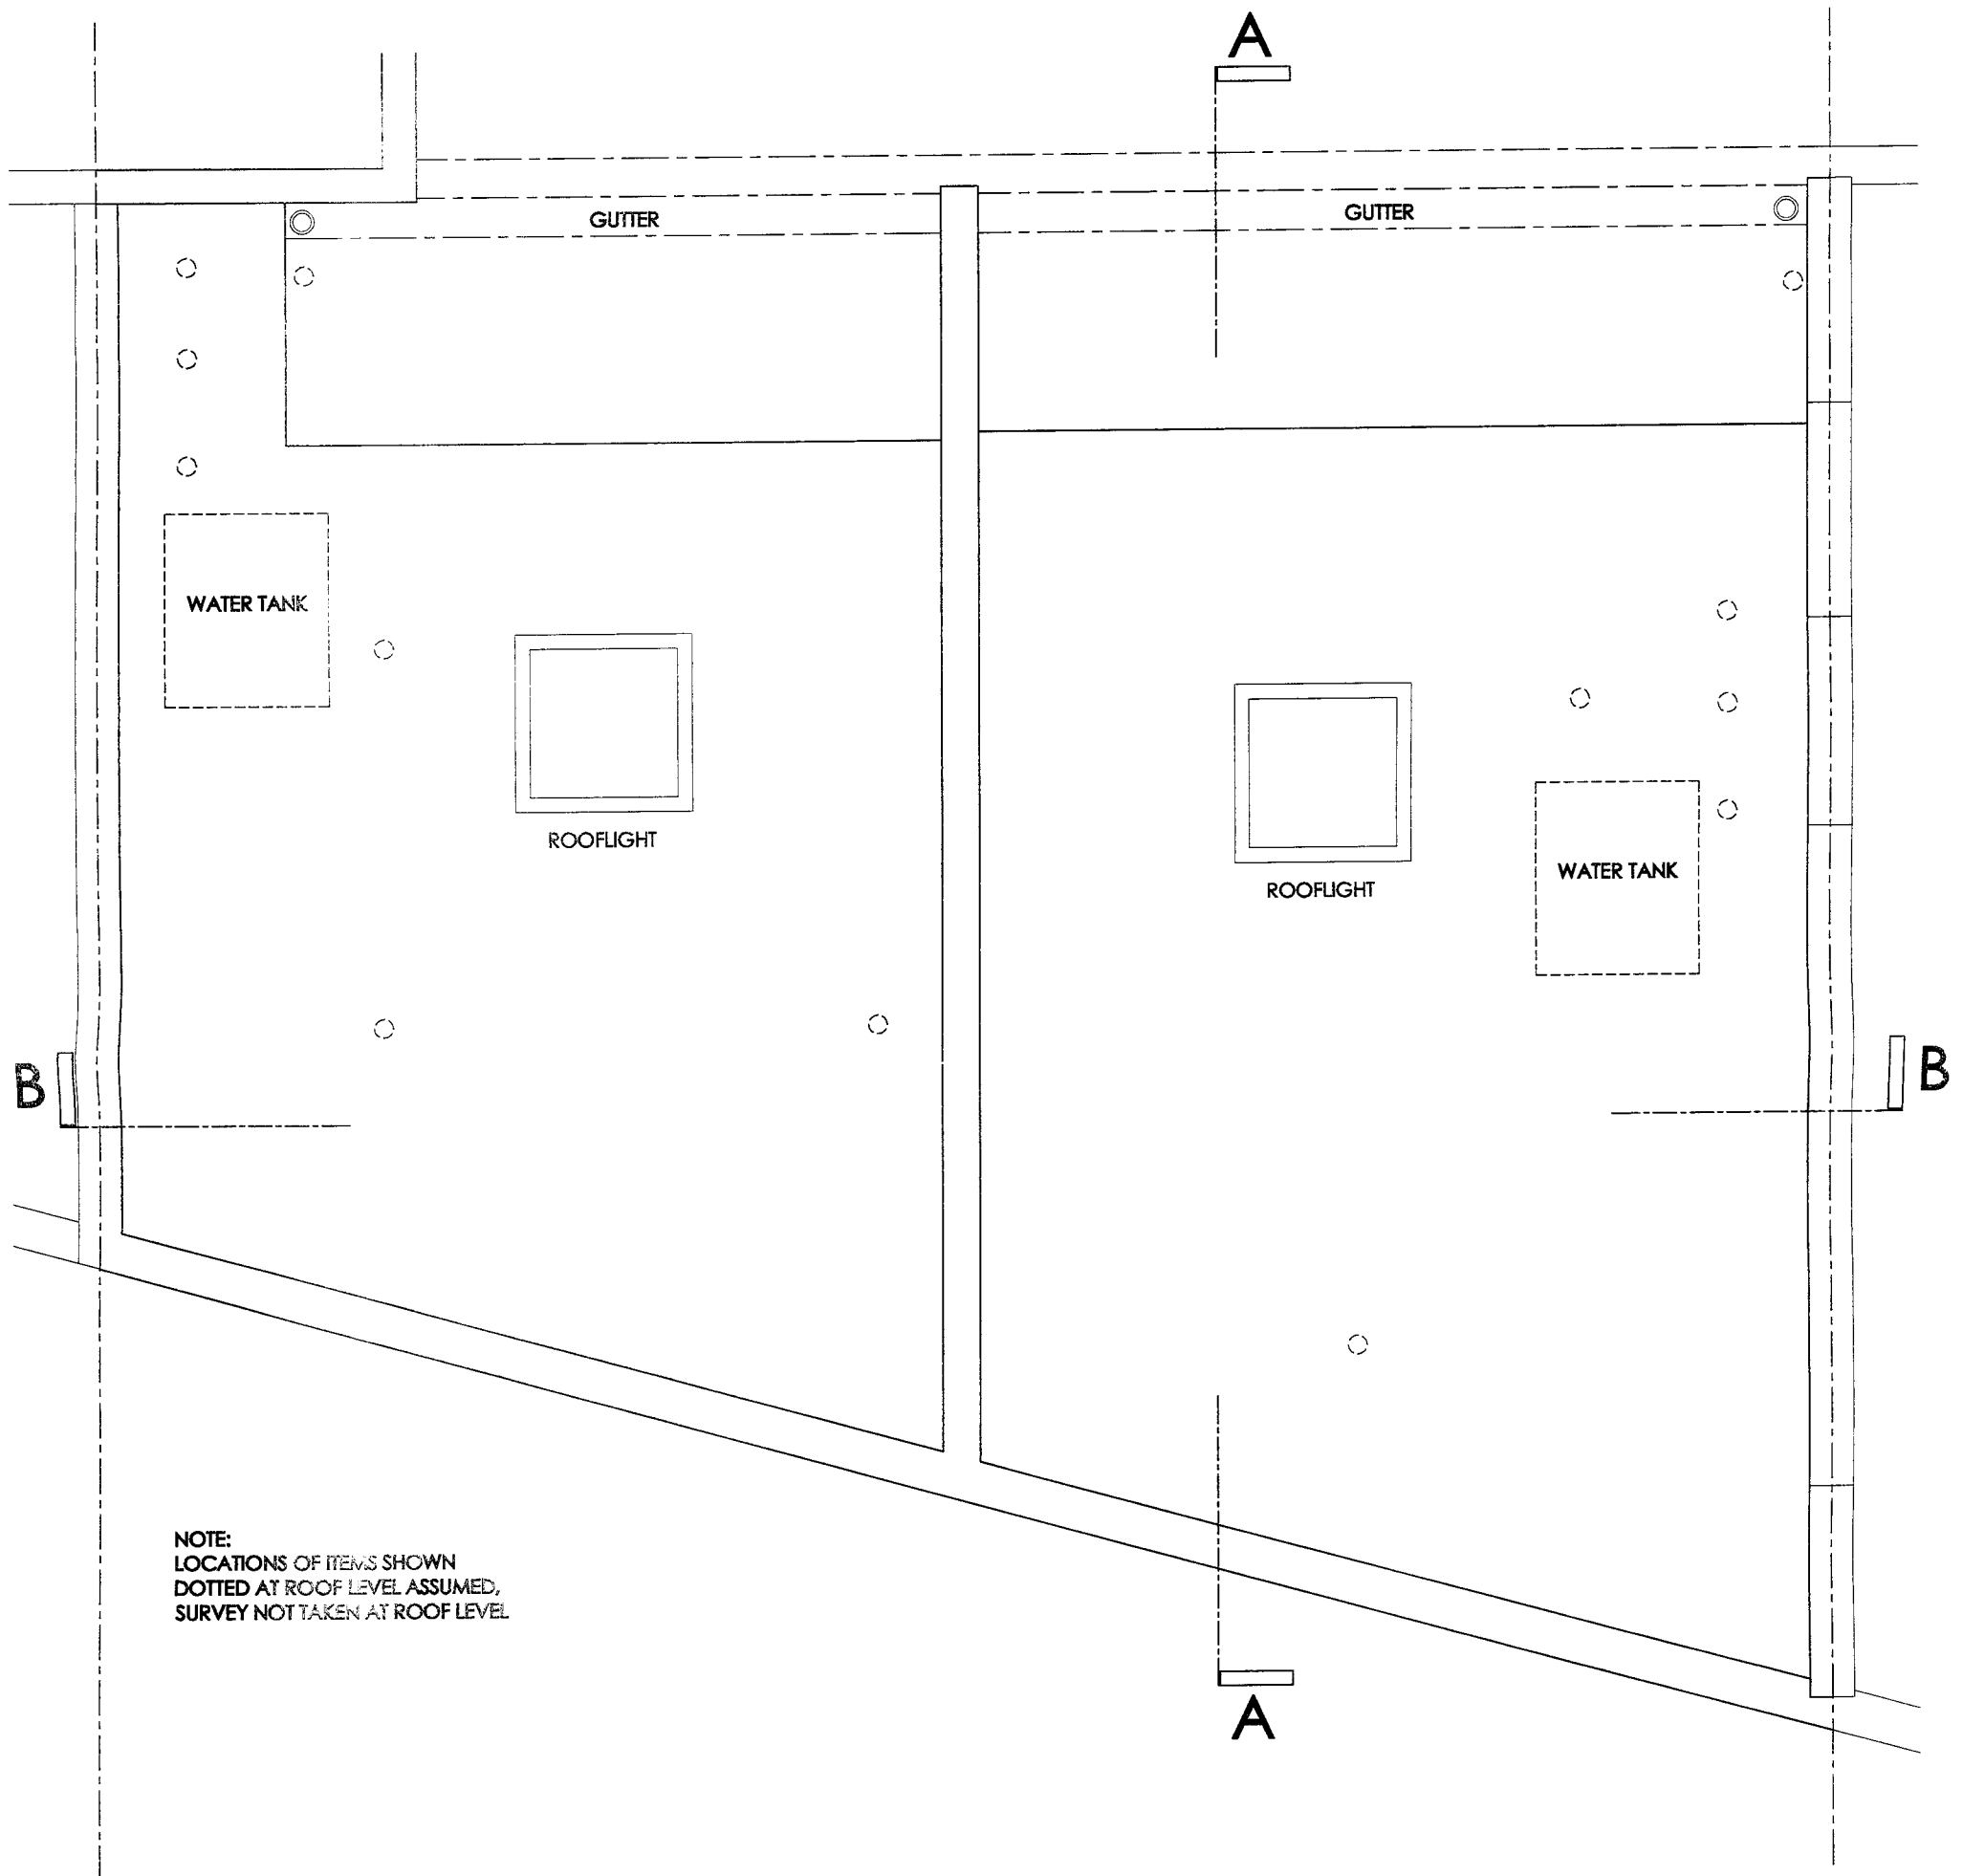

NOTE:
LOCATIONS OF ITEMS SHOWN
DOTTED AT ROOF LEVEL ASSUMED,
SURVEY NOT TAKEN AT ROOF LEVEL


job title 3-4 Podmore Road LONDON SW18 1AJ		
drawing title ROOF PLAN as existing		
drawn SJ	date 11.10	scale 1:50@A3
dwg no. 0210-6/03		

Notes
Do not scale off this drawing.
Contact the Architect with any queries.
ROOF AREA AND FLANK WALL TO
ADJACENT PROPERTY NOT SURVEYED.

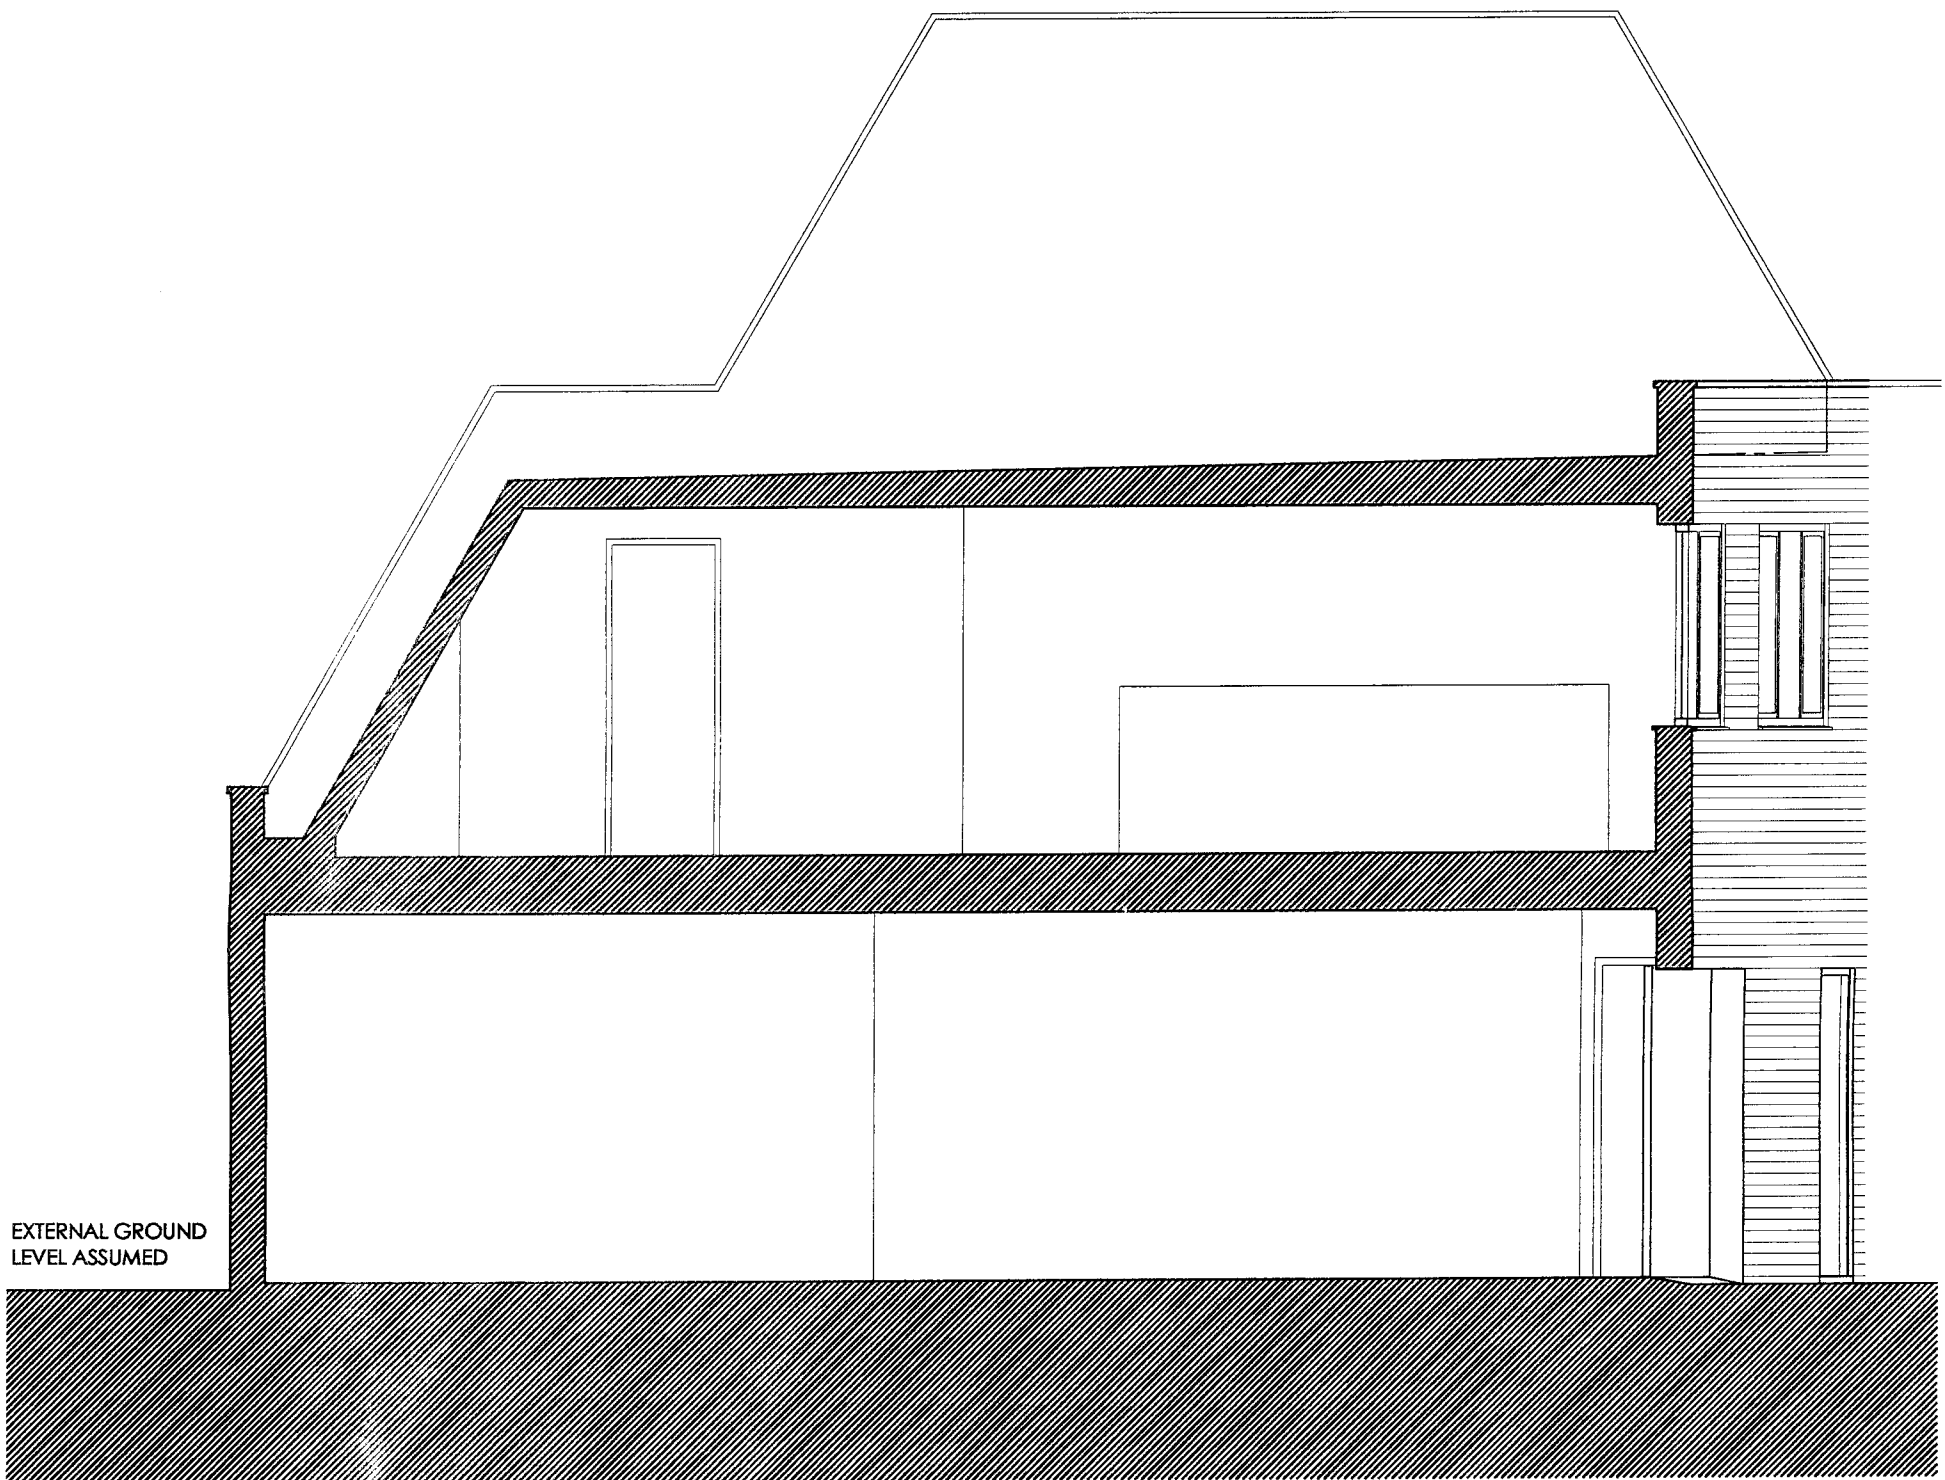

job title		
3-4 Podmore Road LONDON SW18 1AJ		
drawing title		
SECTION A-A as existing		
drawn	date	scale
SJ	11.10	1:50@A3
dwg no.		
0210-6/04		

Notes
Do not scale off this drawing.
Contact the Architect with any queries.

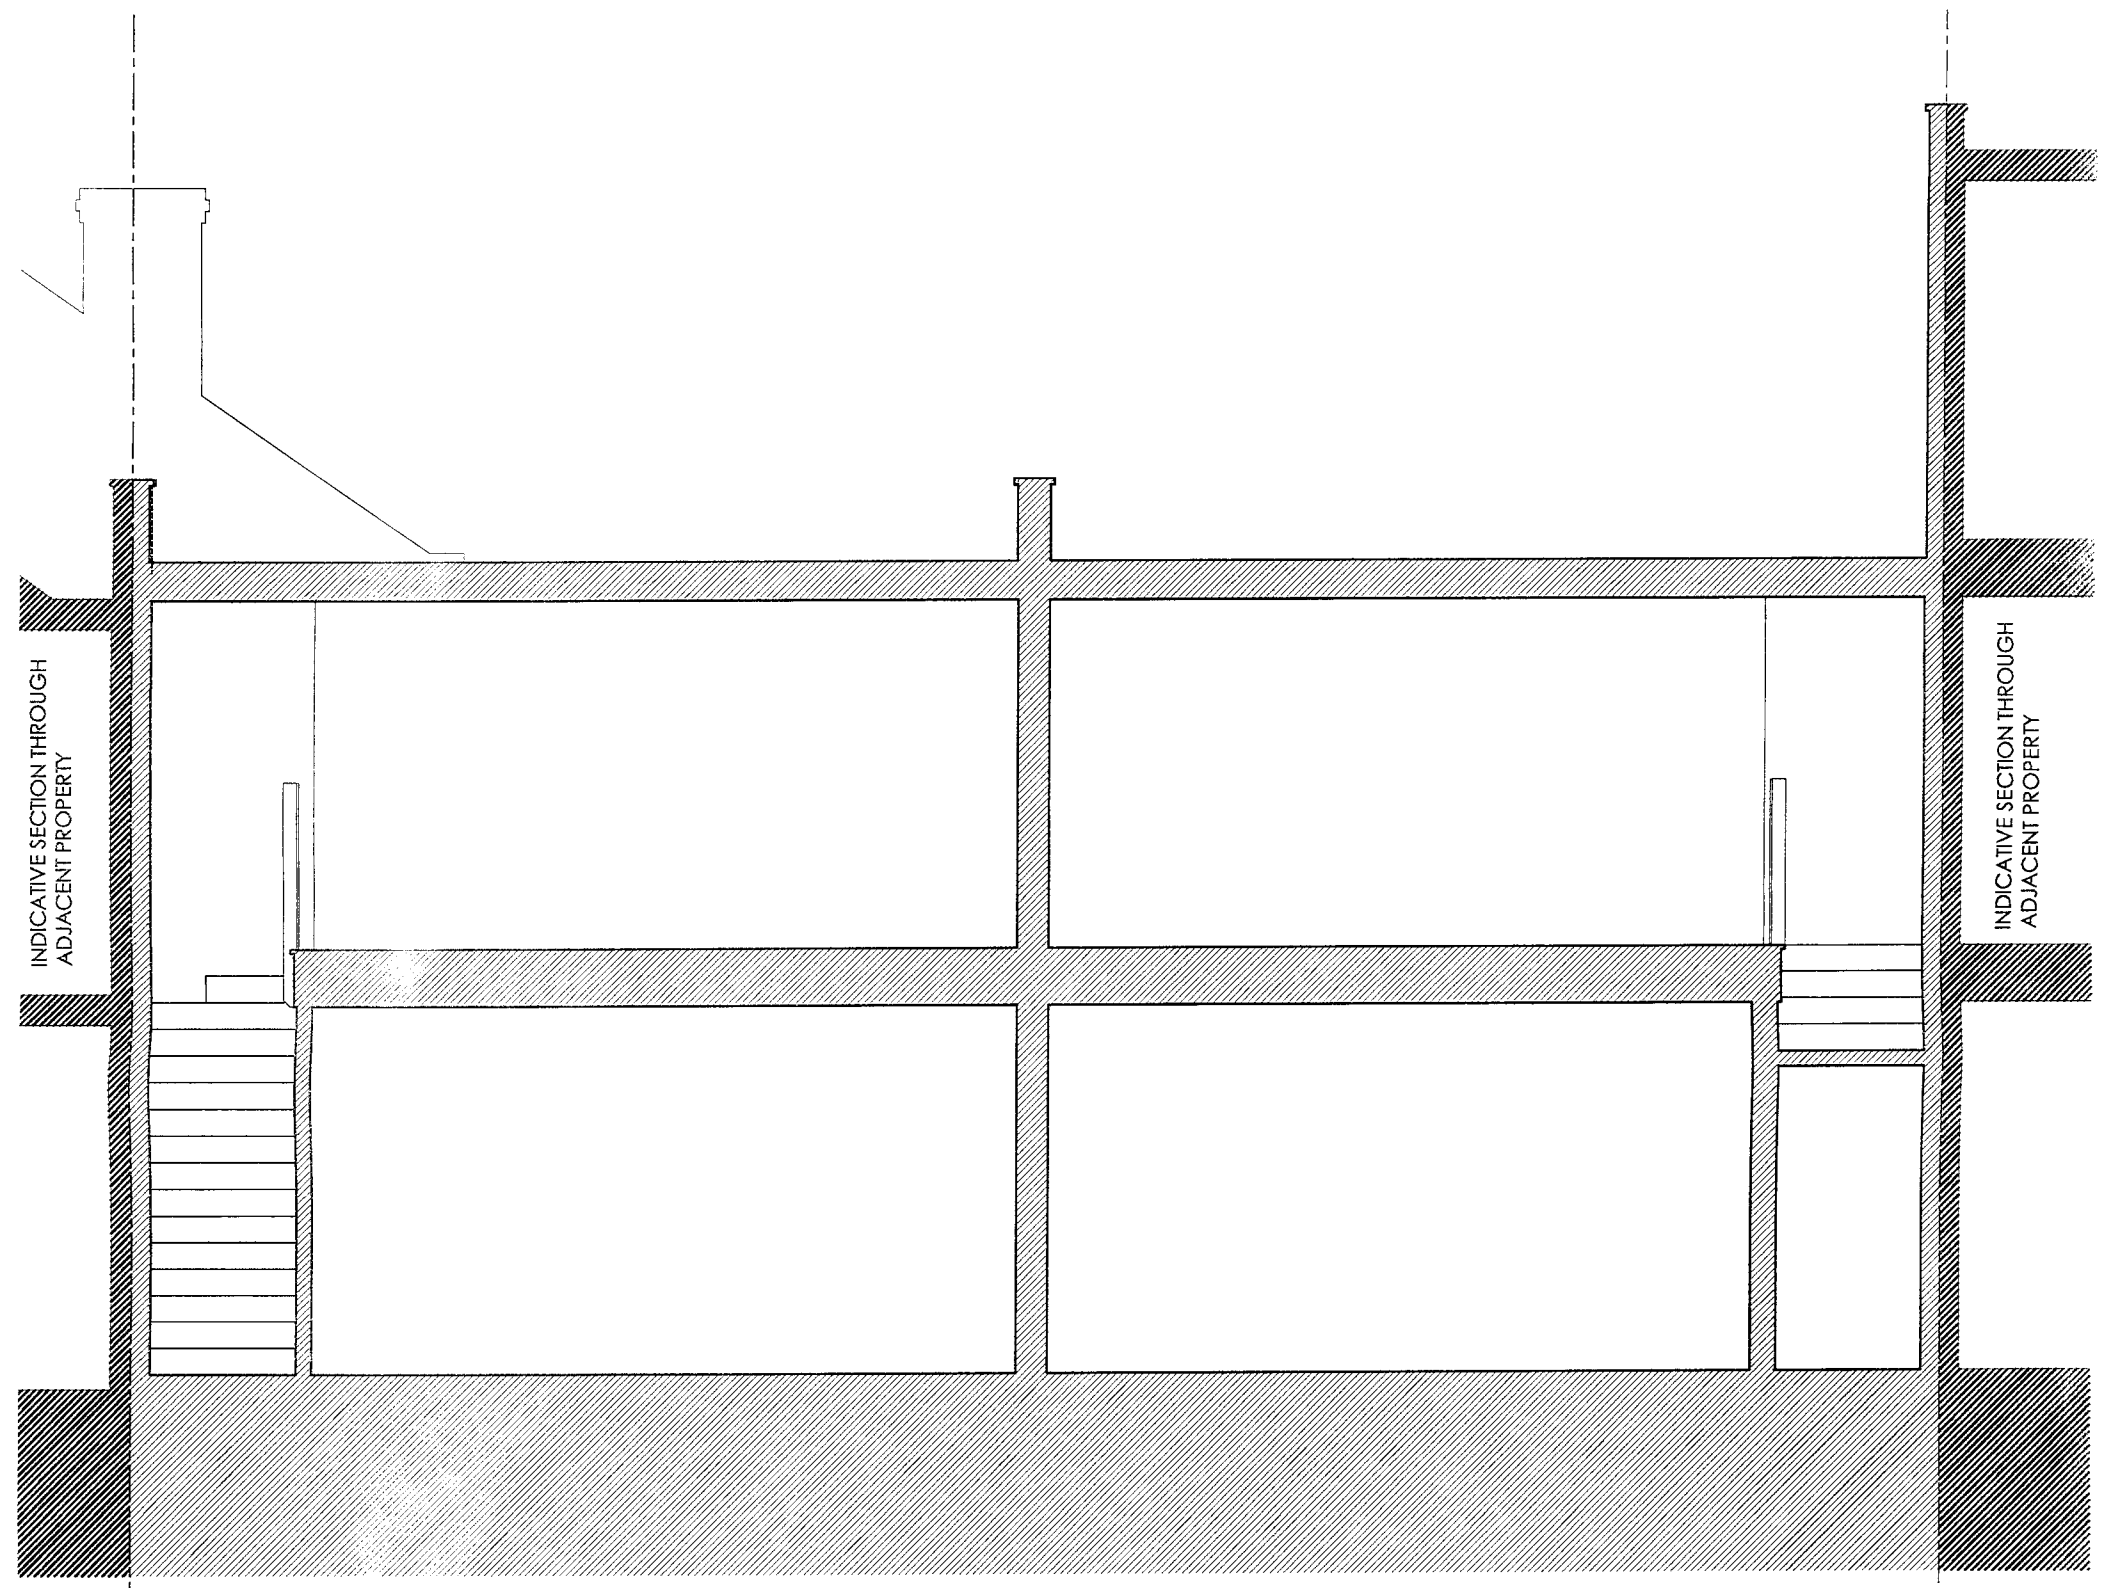


job title		
3-4 Podmore Road LONDON SW18 1AJ		
drawing title		
SECTION B-B as existing		
drawn	date	scale
SJ	11.10	1:50@A3
dwg no.		
0210-6/05		

Notes
Do not scale off this drawing.
Contact the Architect with any queries.



job title		
3-4 Podmore Road LONDON SW18 1AJ		
drawing title		
FRONT ELEVATION as existing		
drawn	date	scale
SJ	11.10	1:50@A3
dwg no.		
0210-6/06		

Notes
Do not scale off this drawing.
Contact the Architect with any queries.
REAR ELEVATION NOT SURVEYED

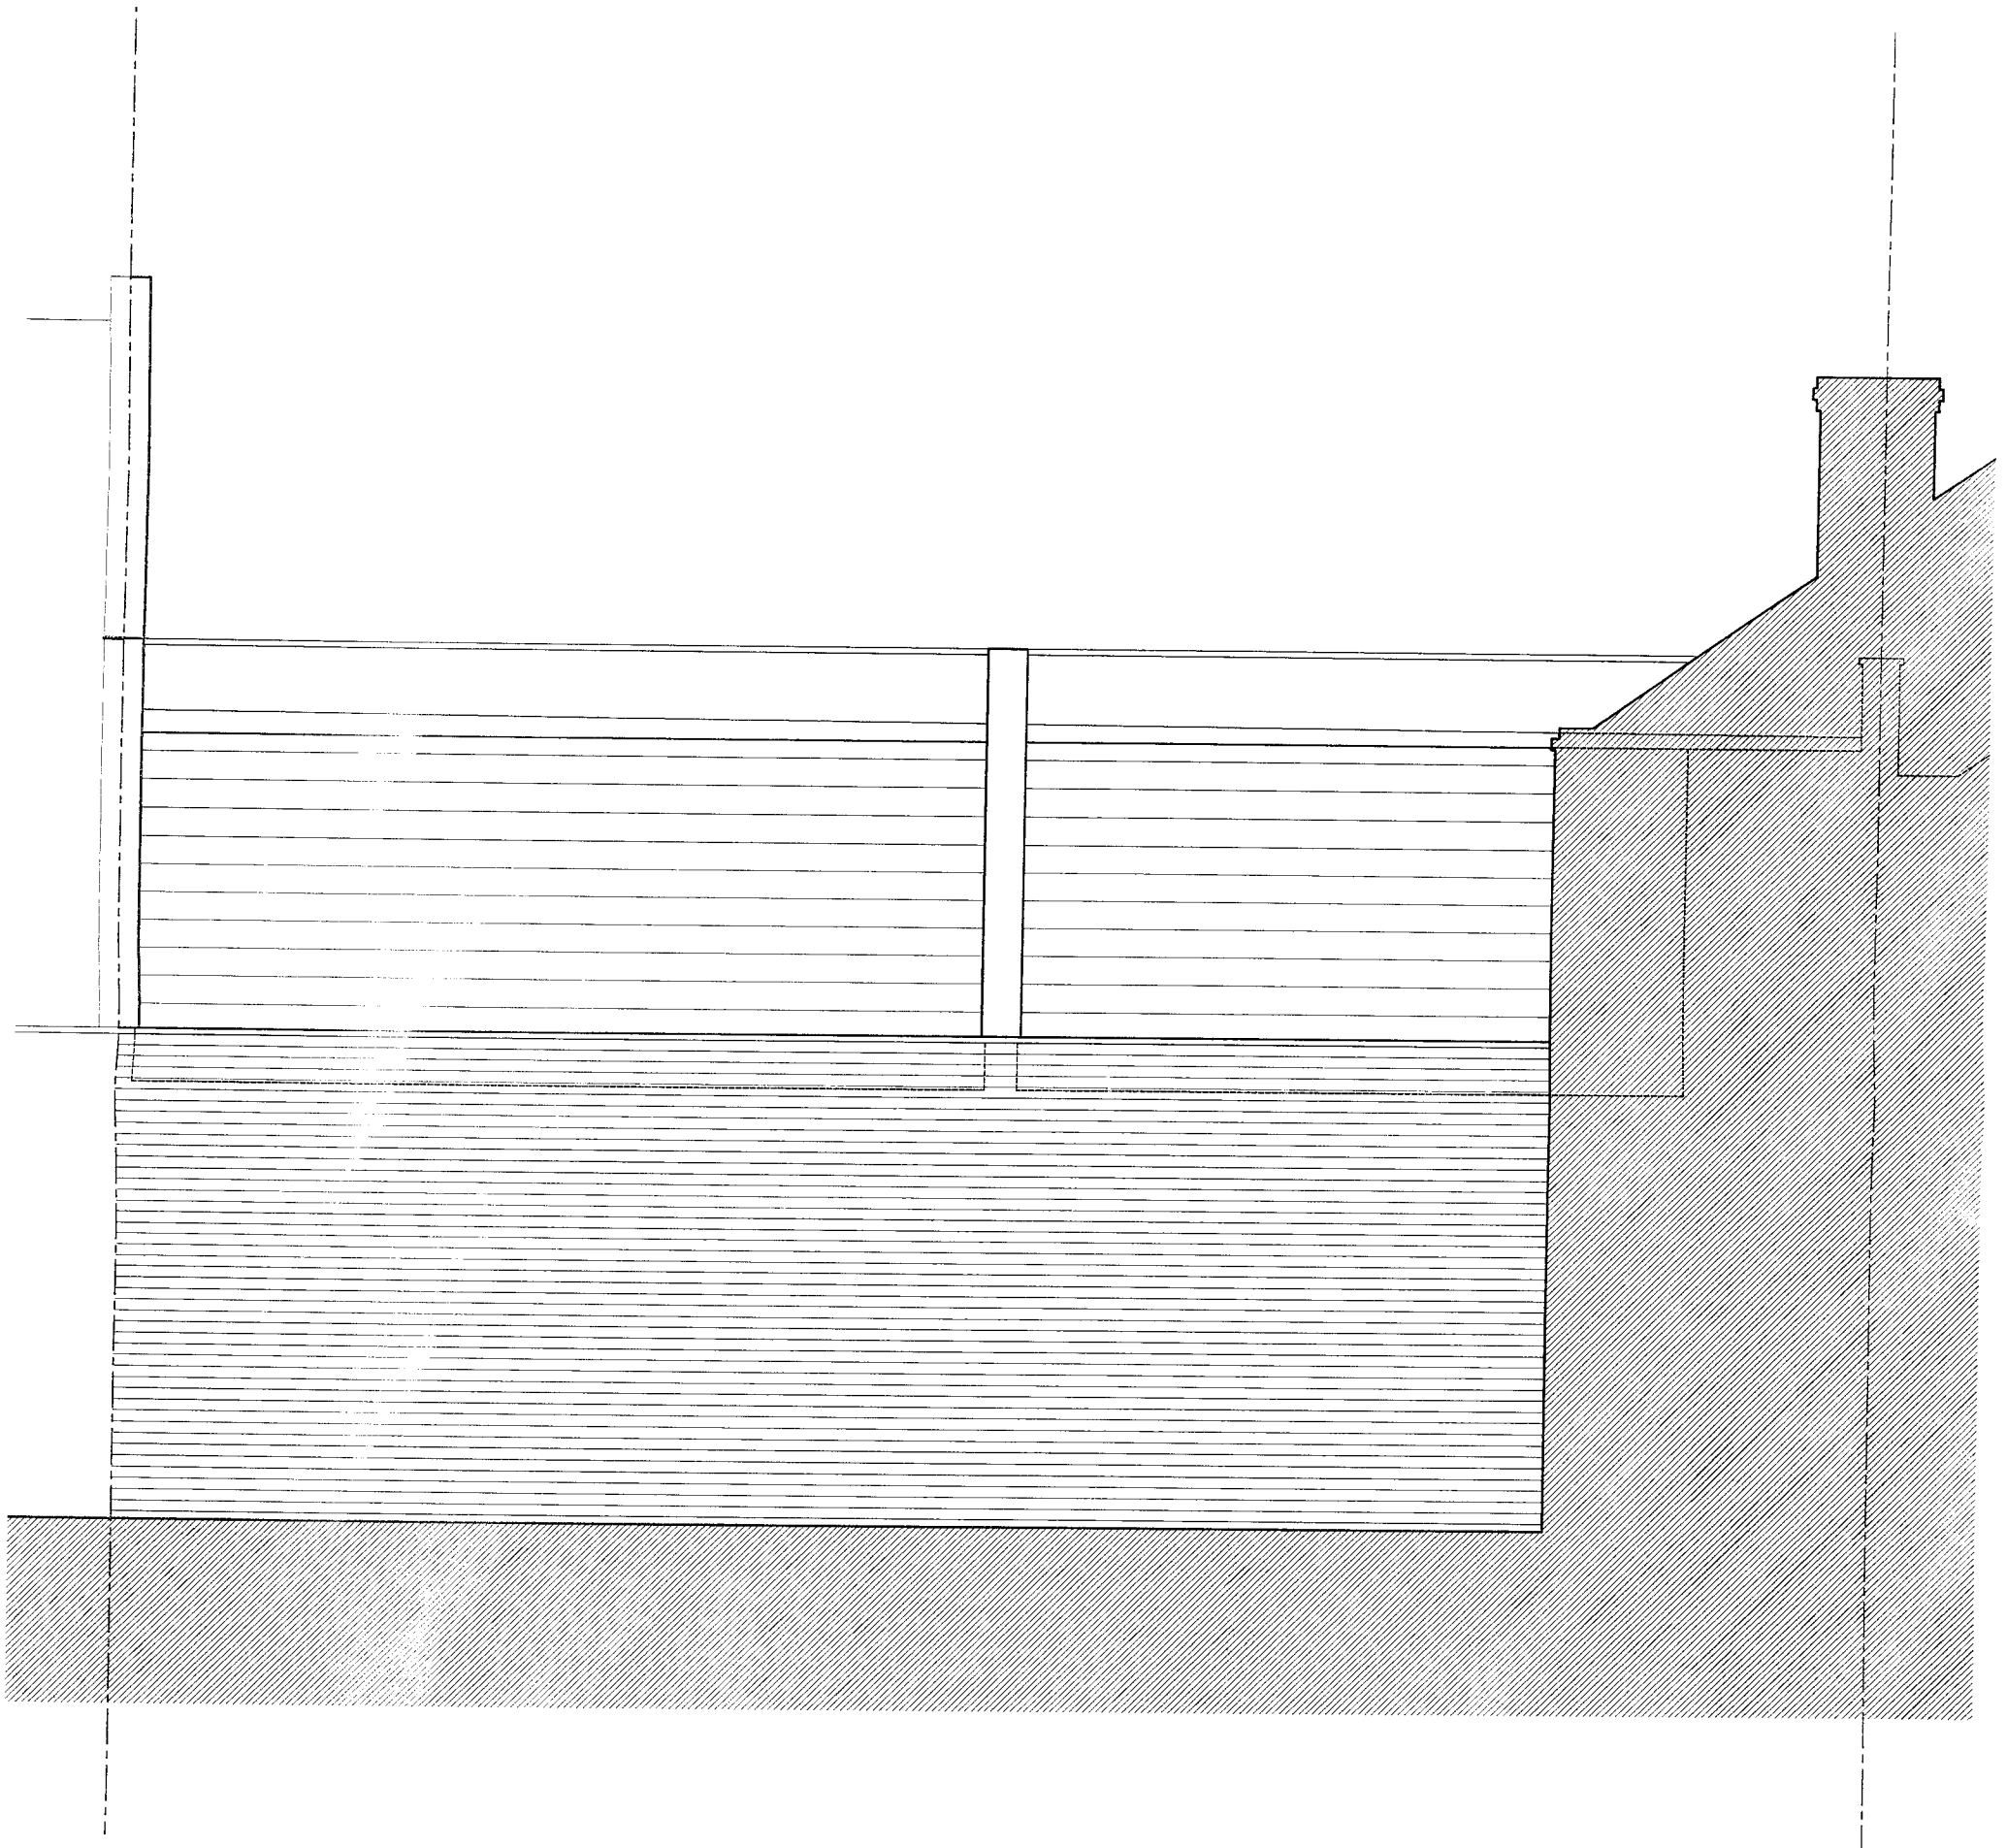

job title		
3-4 Podmore Road LONDON SW18 1AJ		
drawing title		
REAR ELEVATION (ASSUMED) as existing		
drawn	date	scale
SJ	11.10	1:50@A3
dwg no.		
0210-6/07		