



GENERAL NOTES:

1. DO NOT SCALE FROM THIS DRAWING
2. ALL DIMENSIONS TO BE CHECKED ON SITE BY CONTRACTOR
3. ALL SUCH DIMENSIONS TO BE HIS RESPONSIBILITY
4. REPORT ALL DRAWING ERRORS AND OMISSIONS TO THE ARCHITECT
5. ALL DIMENSIONS IN MILLIMETERS UNLESS NOTED OTHERWISE
6. IF IN DOUBT ASK

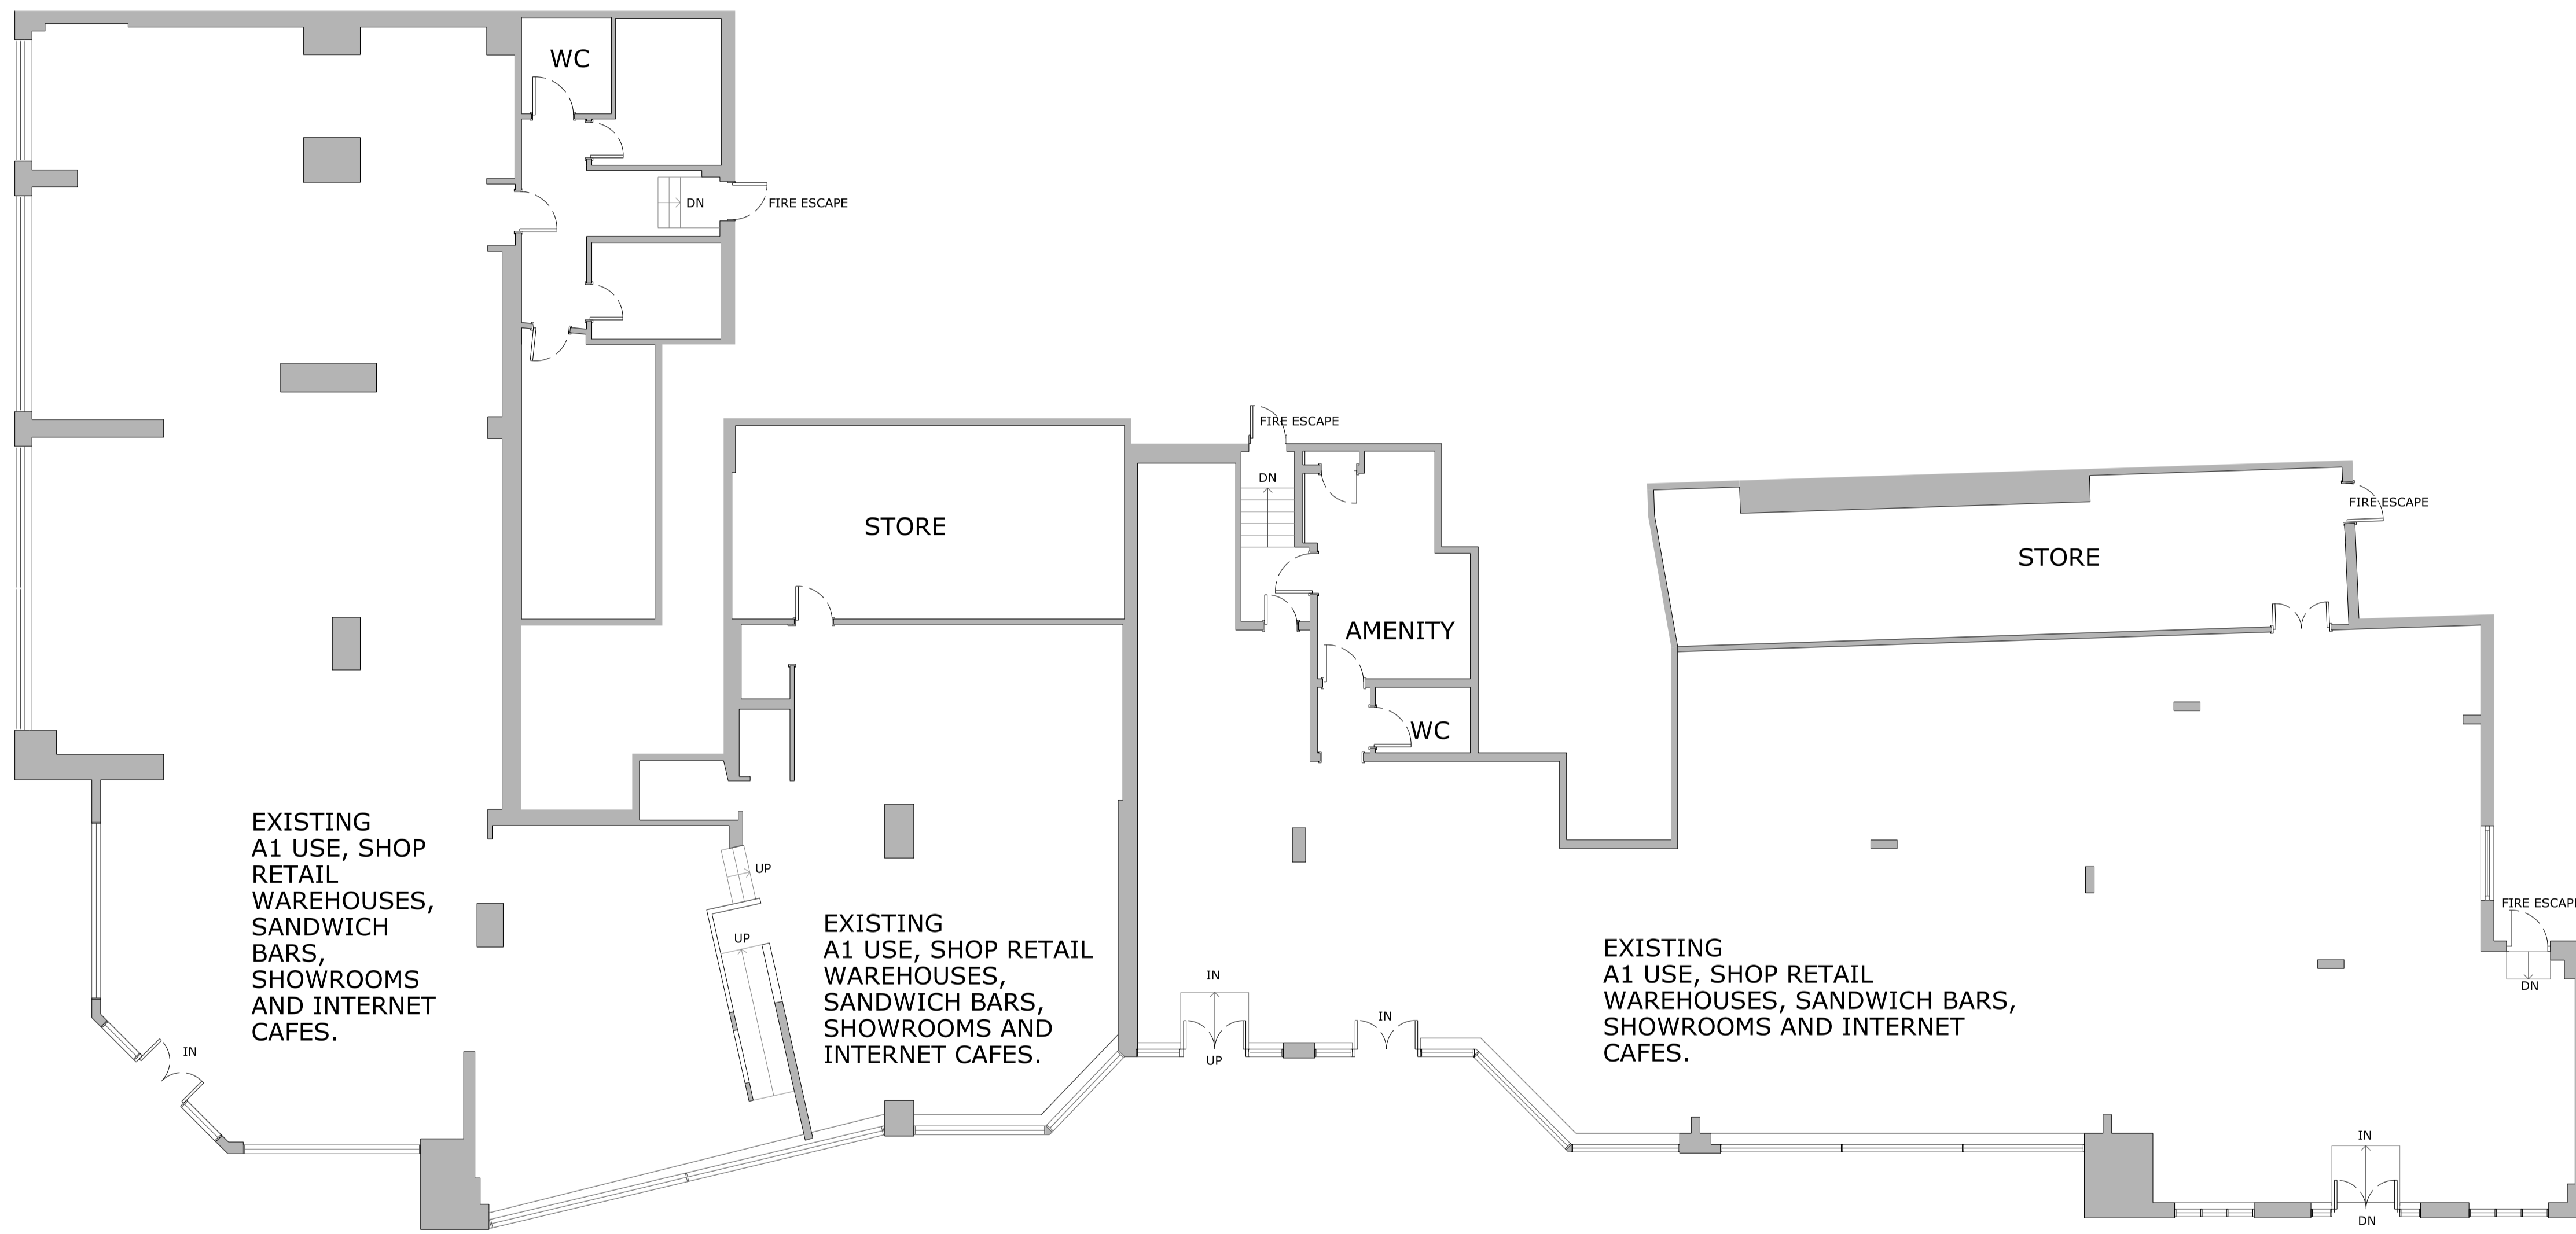

KEY PLAN:

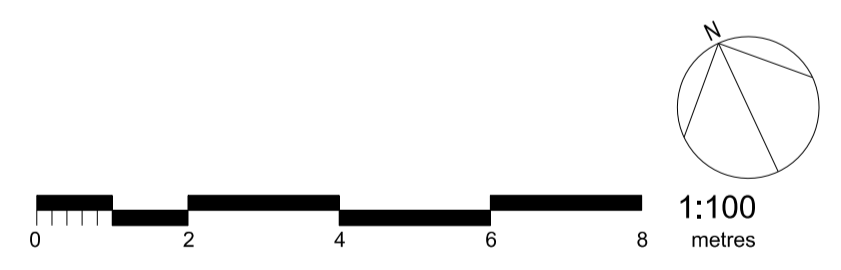

P1 Revision 25.01.2019 Date Pre-App Amendment



PROJECT NUMBER: 030	PROJECT ADDRESS: 212-218 Putney Bridge High road
PROJECT REFERENCE: PUT	

DRAWING NUMBER: 030-EXI-PL-001	DATE: 25.01.2019	REVISION: B
-----------------------------------	---------------------	----------------

DRAWING TITLE:
Existing Site Plan

SCALE: 1:100@A1 / 1:200@A3	STATUS: PRE-APP	DRAWN: RS	CHECKED: RS
-------------------------------	--------------------	--------------	----------------

SMALL DESIGN STUDIO
A: 205 Sternhold Avenue, London, SW2 4PG
T: +44(0)20 8671 9489
E: mail@smalldesignstudio.london
W: www.smalldesignstudio.london

001
REV A

© small design studio

PL-001 EXISTING GROUND FLOOR PLAN
1:100@1:200 A1/A3