

INVESTOR IN PEOPLE

HEALTH AND SAFETY CONSEQUENCE TABLE	Consequences				
	1	2	3	4	5
Almost Certain 5	5	10	15	20	25
Likely 4	4	8	12	16	20
Possible 3	3	6	9	12	15
Unlikely 2	2	4	6	8	10
Rare 1	1	2	3	4	5


No Health and Safety Risks identified on this drawing

Finishes Schedule

- (1) Concrete Roof Tile (Slate Grey)
- (2) White Dry-Dash Render
- (3) Marley Equitone Natura Weatherboard (Black)
- (4) UPVC Windows + Doors
- (5) UPVC Soffits + Fascias (Grey)
- (6) Rain Water Gutters + Downpipes (Black)
- (7) Facing Brick Basecourse
- (8) Roof Mounted PV Panels




1 Proposed North-East Elevation  
1:100

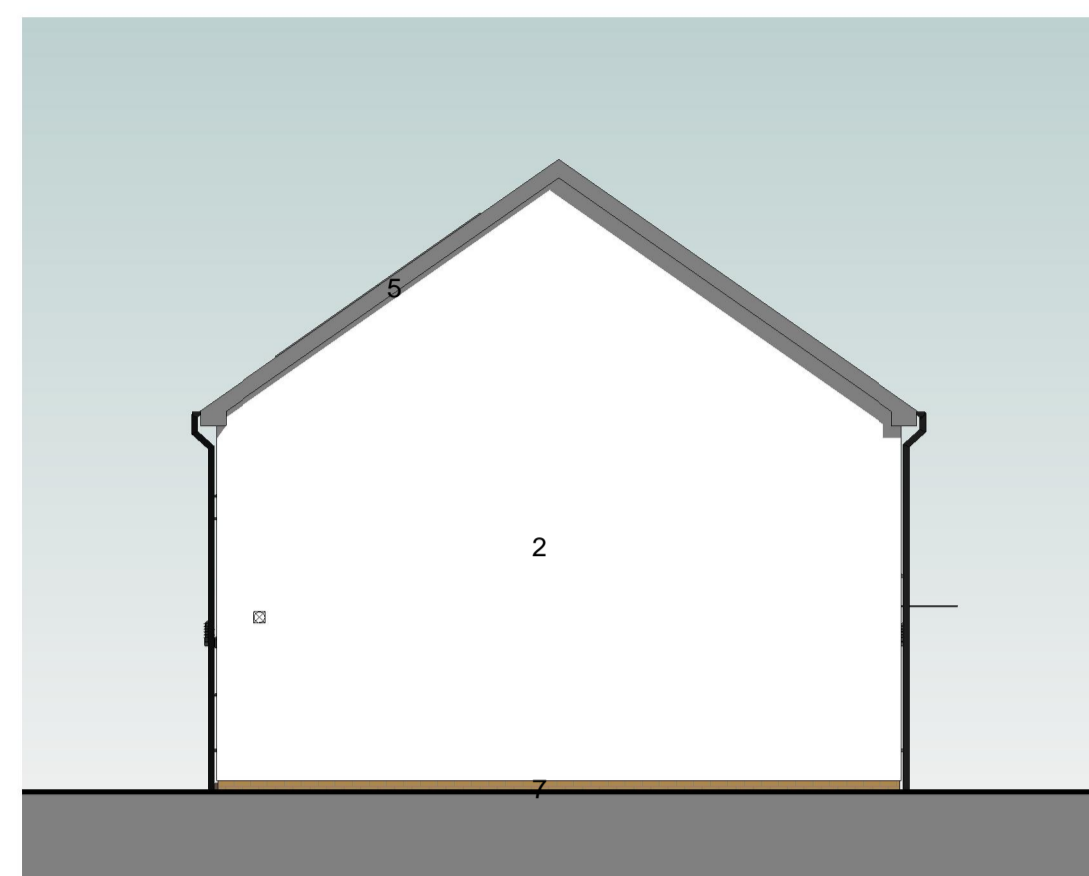


2 Proposed South-East Elevation  
1:100




3 Proposed South-West Elevation  
1:100

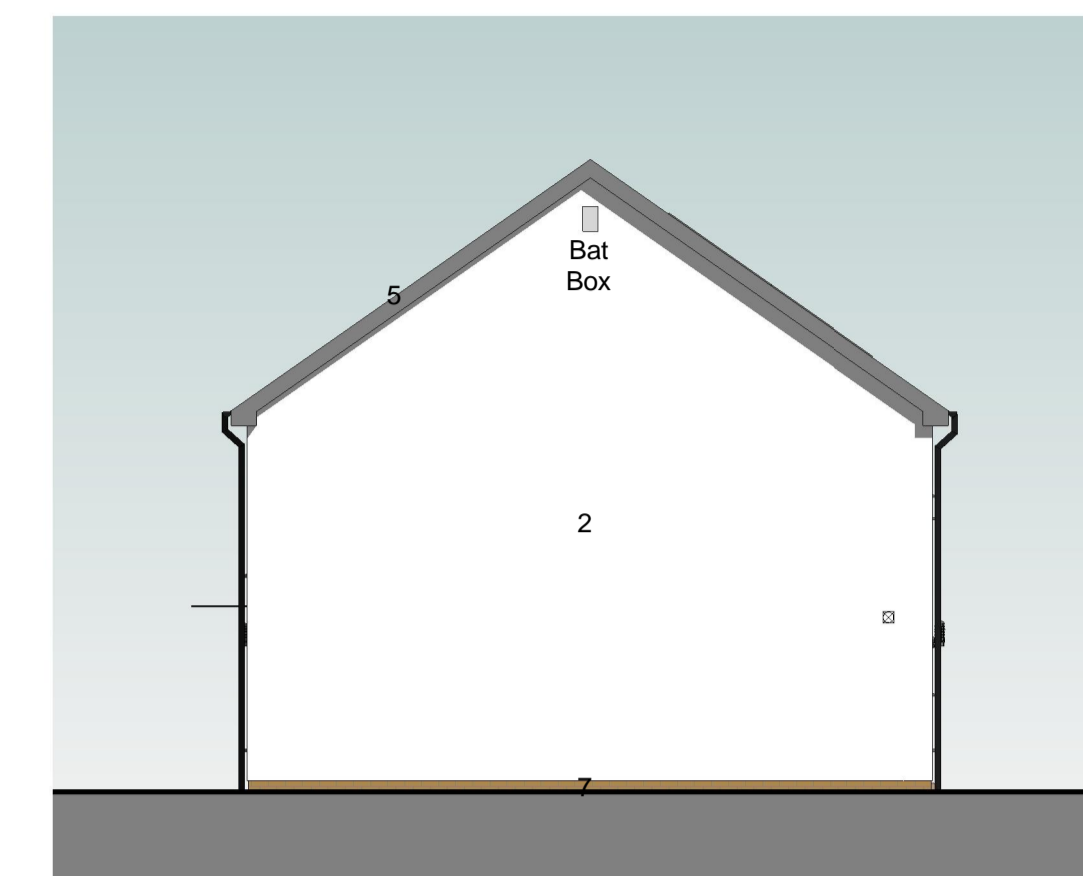


4 Proposed North-West Elevation  
1:100

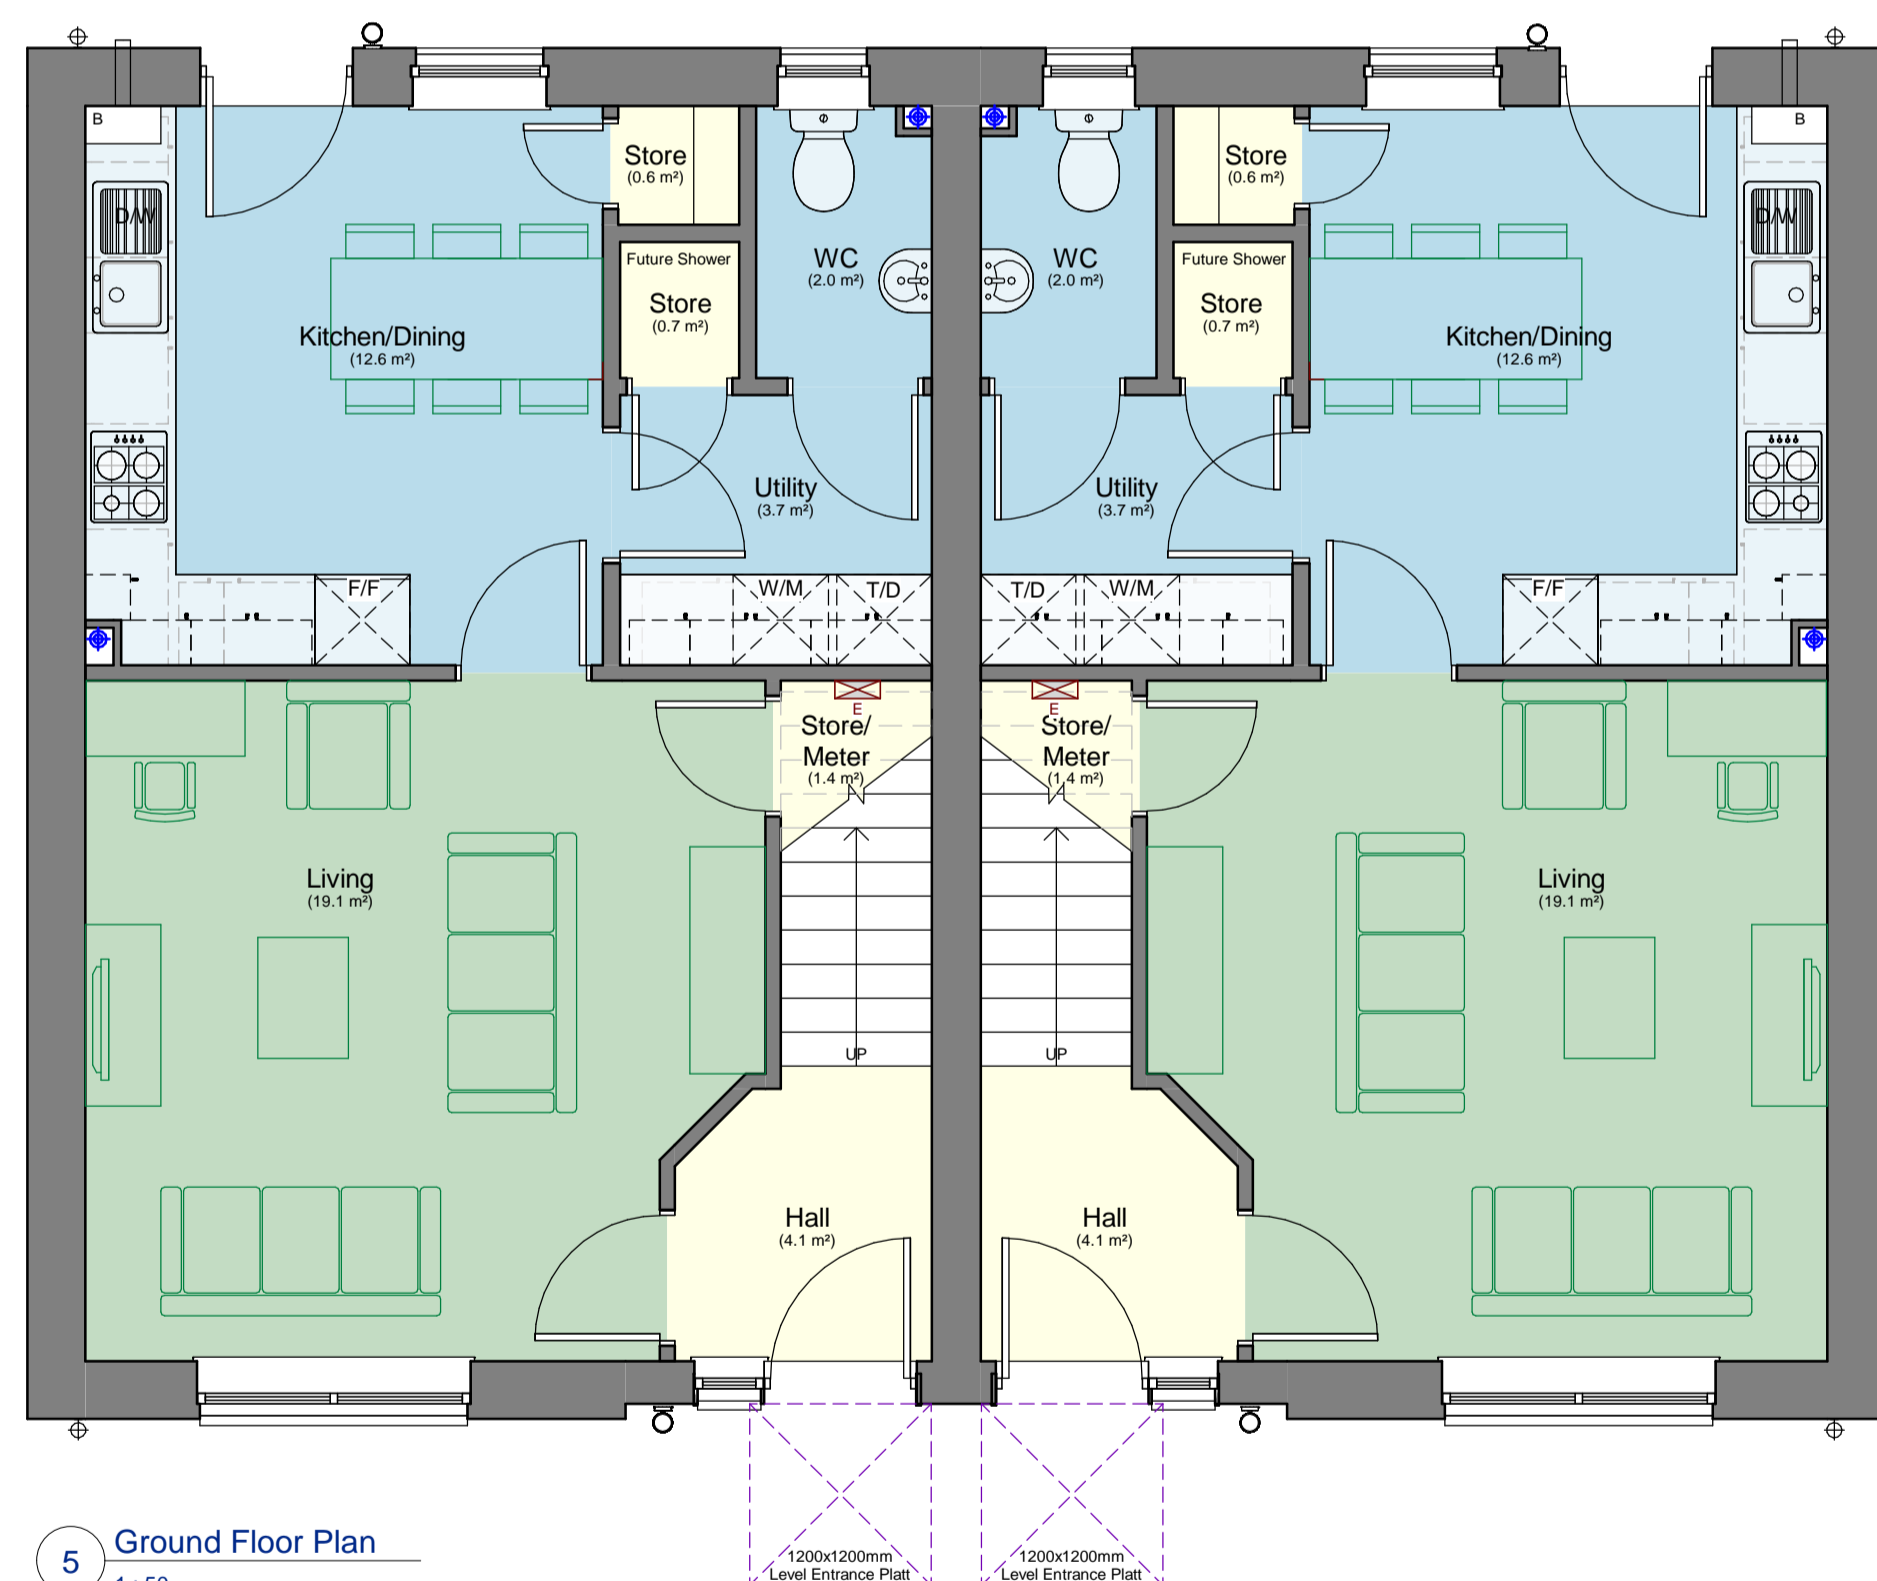

5 Ground Floor Plan  
1:50

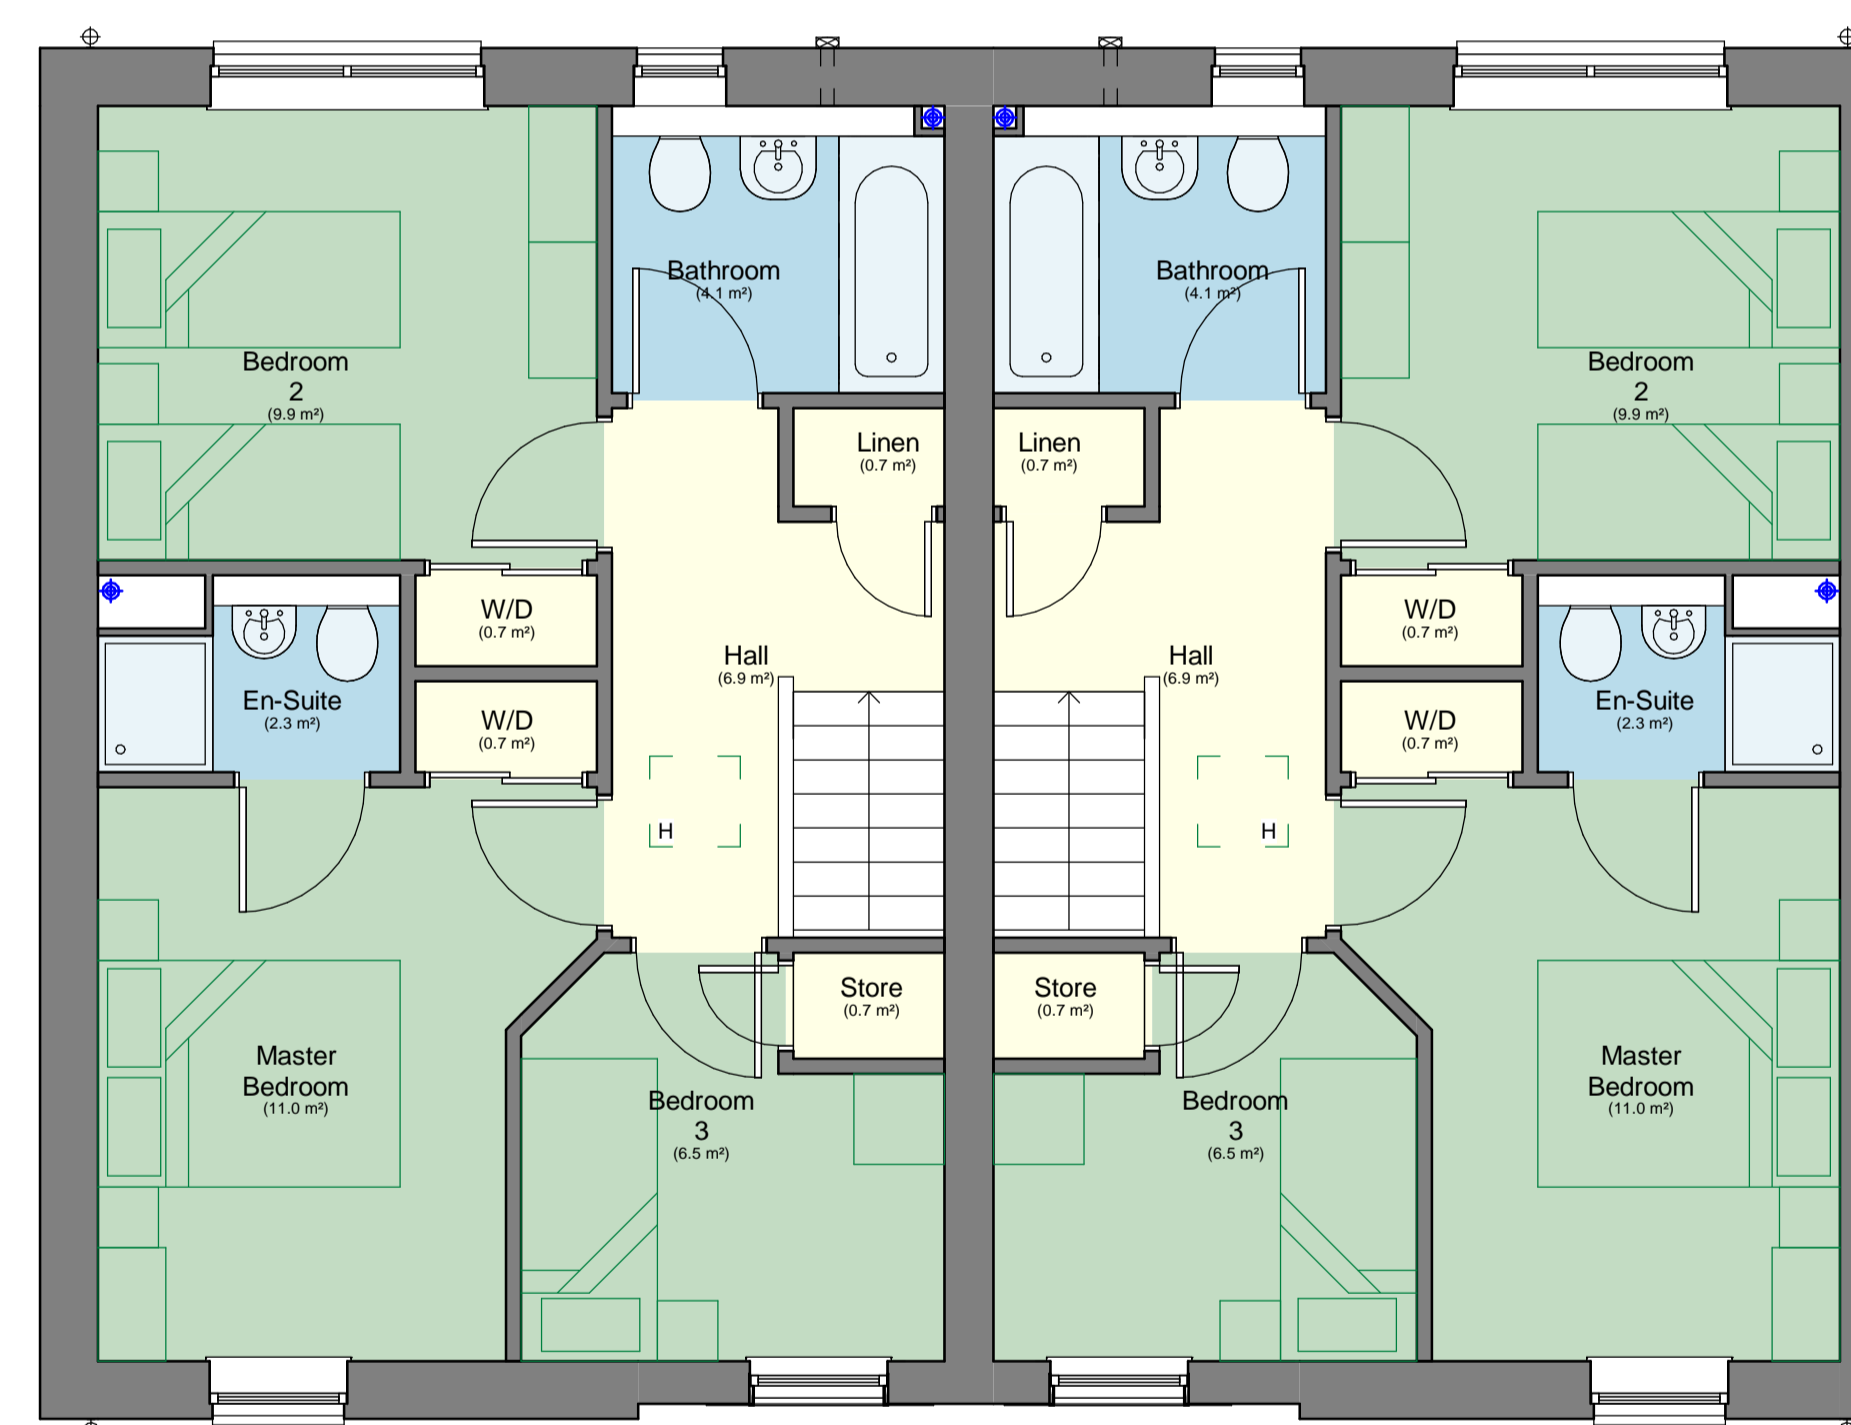

6 First Floor Plan  
1:50

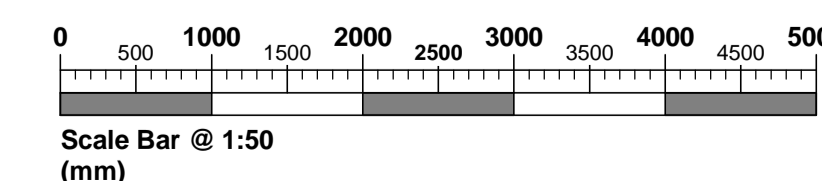

Kitchen Storage

UNIT	SIZE	STANDARD (msq)	ACTUAL (msq)
Type B	5P/4APT	1.00	1.74

UNIT	SIZE	ACTUAL (msq)			TYPE	TENURE
		N	S	G		
Type B	5P/4APT	88.4	4.5	92.9	General Needs	Social Rent

Rev	Description	Auth	Date
G	Roof pitch, window reveal details & block reference amended	CS	01/11/19
F	Windows updated and drawing title amended	LI	26/07/19
E	Electric meter positions indicated	HA	06/06/19
D	Kitchen layout amended, kitchen window & sidelight to front door amended	CS	29/03/19
C	Shower removed and en-suite added, drawing titles updated	SF	14/03/19
B	Rear door and window to kitchen amended due to layout changes. Lounge and kitchen layouts revised to suit Housing for varying needs design	SF	29/01/19
A	Finishes updated further to client review	CS	10/01/19

REVISION

PROJECT STATUS  
Developed Design

DRAWING TITLE  
Block 4  
House Type B (5P/4APT)  
General Arrangements

PROJECT  
Private Housing at  
Caskieberran Road for  
CJPD Ltd

DATE CREATED  
21/12/18

DESIGNER  
SF

SCALE @ A1  
As indicated

DRAWING NUMBER  
5759(3)GA201

REVISION  
G

**oliver + robb architects**  
Pitreavie Drive, Dunfermline  
KY11 8UH  
T: 01383 621621  
W: www.oliverandrobb.co.uk  
Members: Brian A Robb David M Tibbs  
Associates: Gary D Caudrey Graeme S Gallagher