


Notes:  
 This drawing is the property of Wakefields Chartered Building Surveyors. Copyright is reserved and the drawing is issued on the condition that it is not copied in whole or in part without the express written consent of Wakefields Chartered Building Surveyors.

All dimensions must be checked on site prior to commencement of the works. Any inconsistencies to be brought to the attention of the CA.

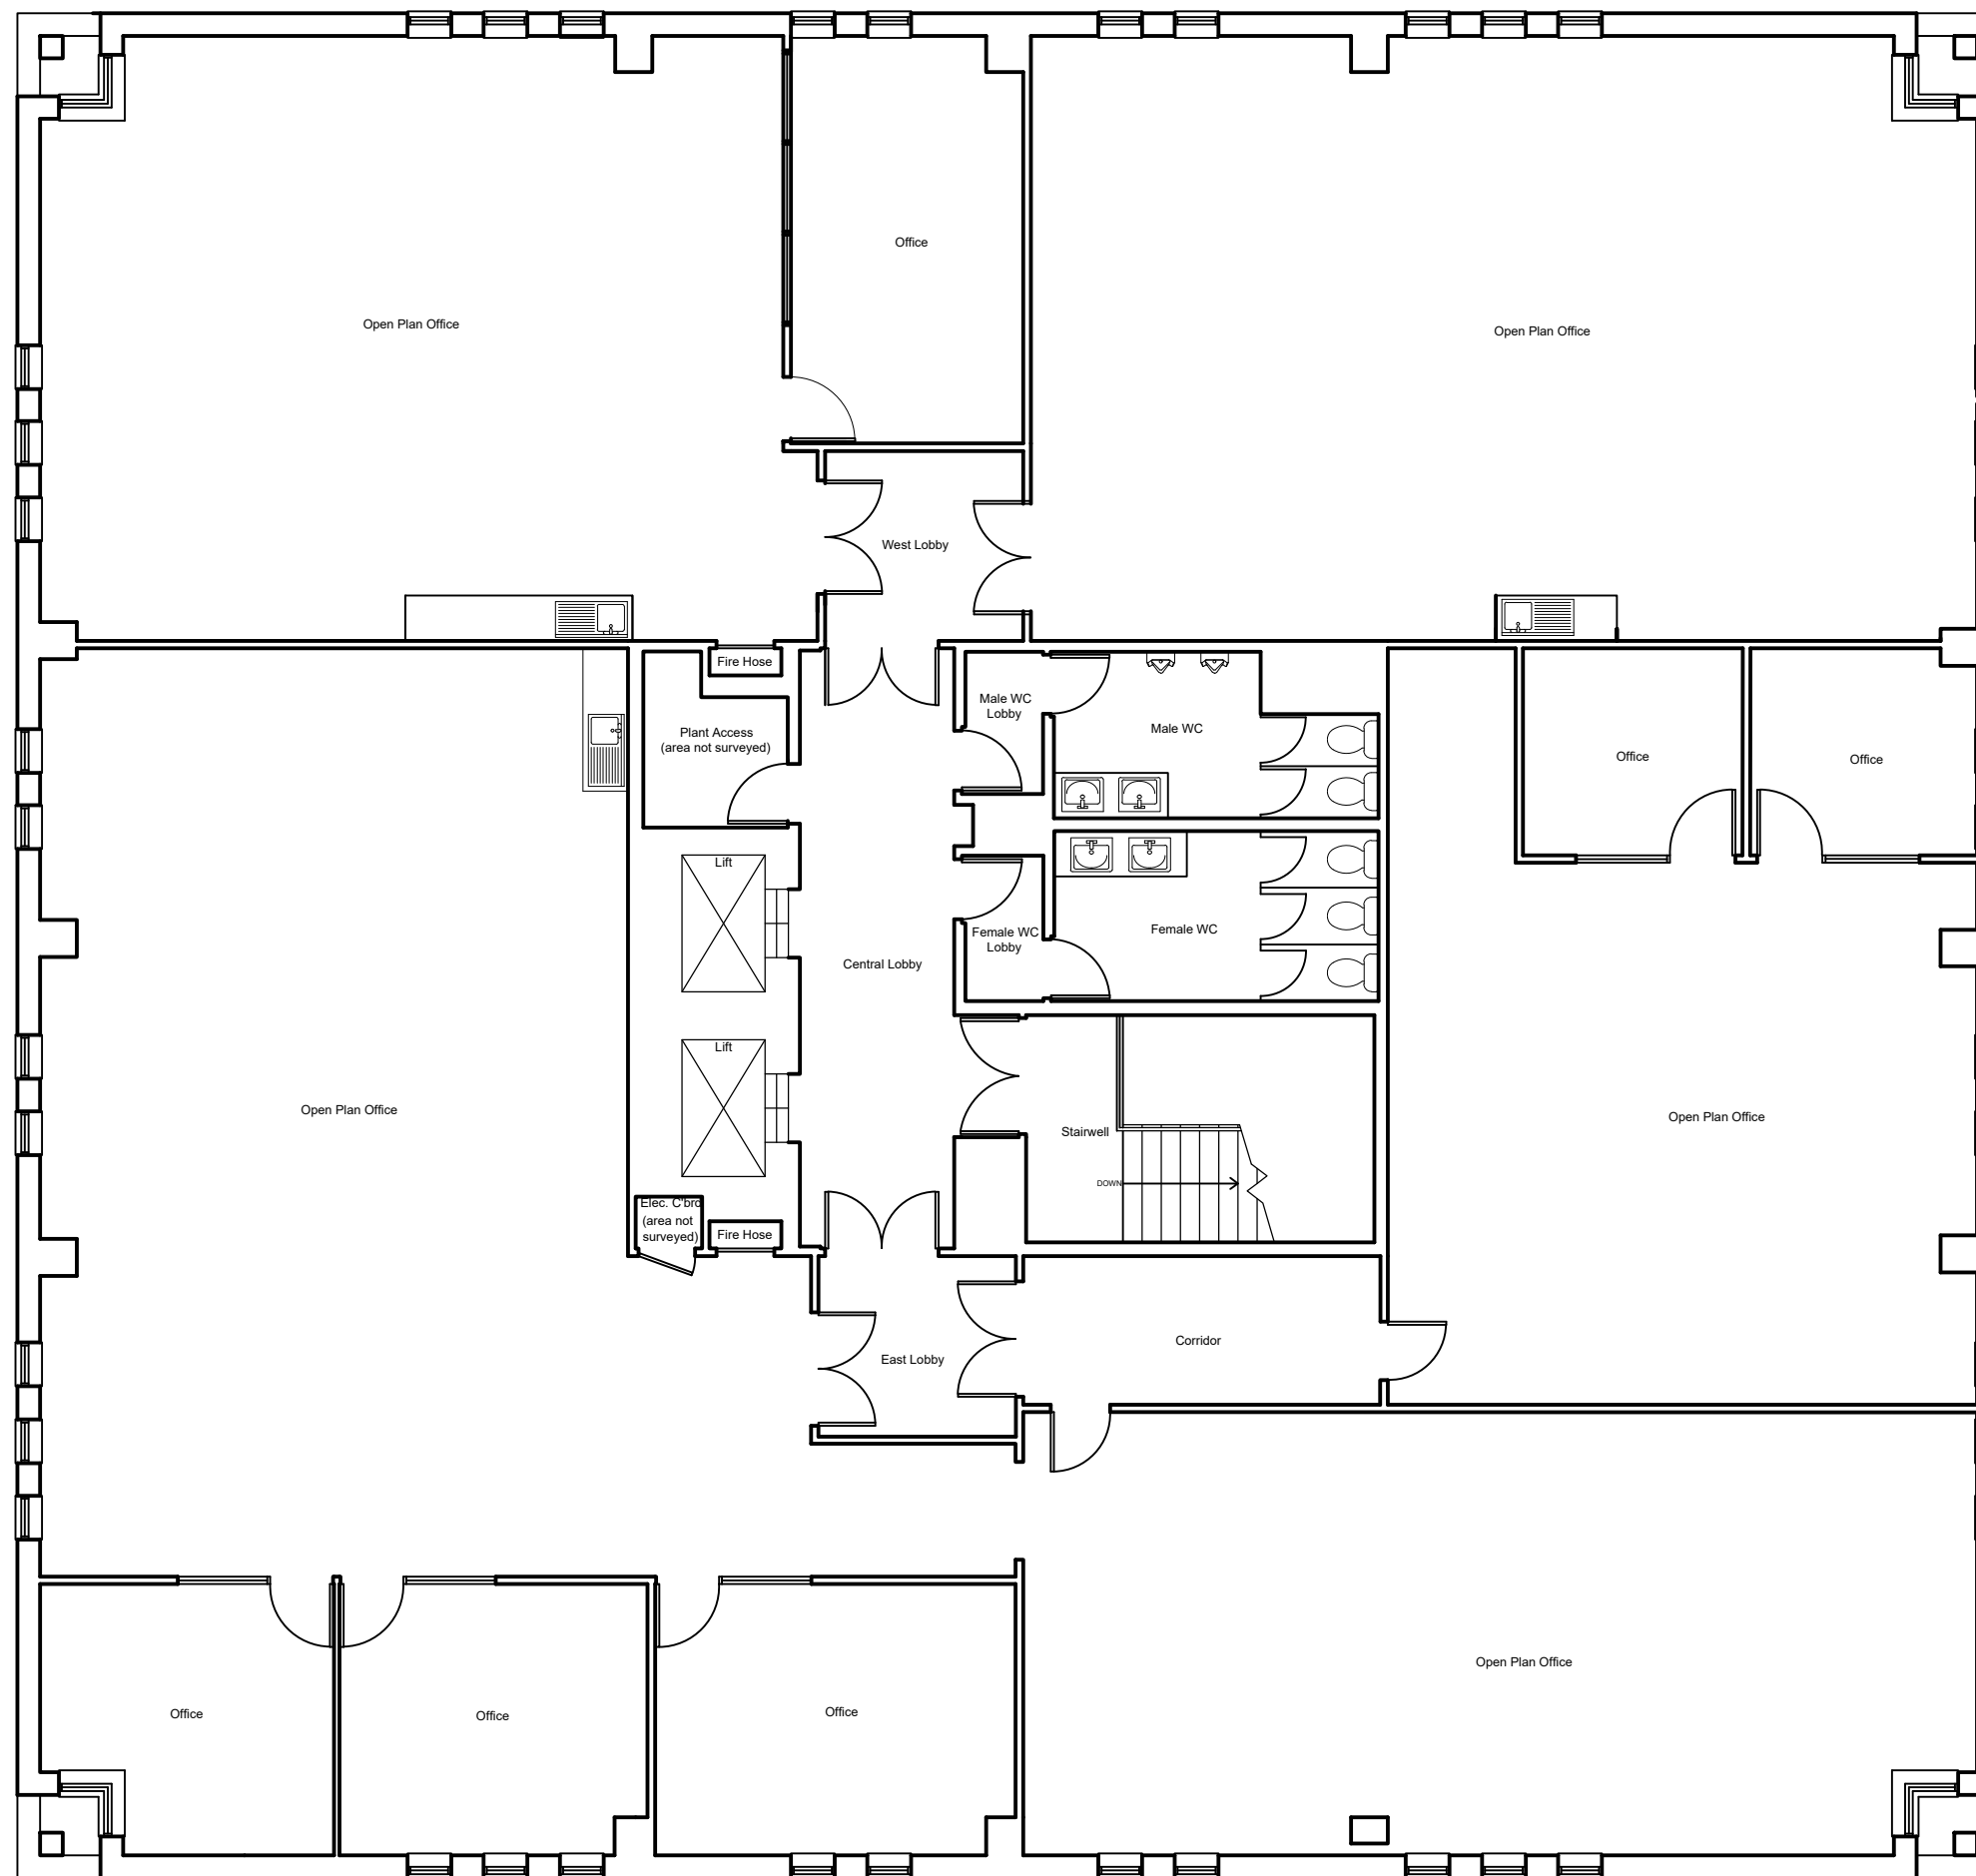

FORTH FLOOR PLAN - AS EXISTING  
 SCALE: 1:100 @ A3



32 Leazes Park Road, Tel: 0191 261 0601  
 Newcastle upon Tyne, Fax: 0191 222 1385  
 NE1 4PD © Mail: surveyors@wakefieldscbs.co.uk  
 www.wakefieldscbs.co.uk

**REFURBISHMENT  
 of  
 PENNINE HOUSE  
 for  
 QUEEN SQUARE CAPITAL LTD**

Title  
 Existing Floor Plans

Drawing no.	Revision
H1907013/05	-

Scale	Drawn	Checked	Date
1:100 @ A3	MB	-	Aug 2019