


Notes:
 This drawing is the property of Wakefields Chartered Building Surveyors. Copyright is reserved and the drawing is issued on the condition that it is not copied in whole or in part without the express written consent of Wakefields Chartered Building Surveyors.

All dimensions must be checked on site prior to commencement of the works. Any inconsistencies to be brought to the attention of the CA.

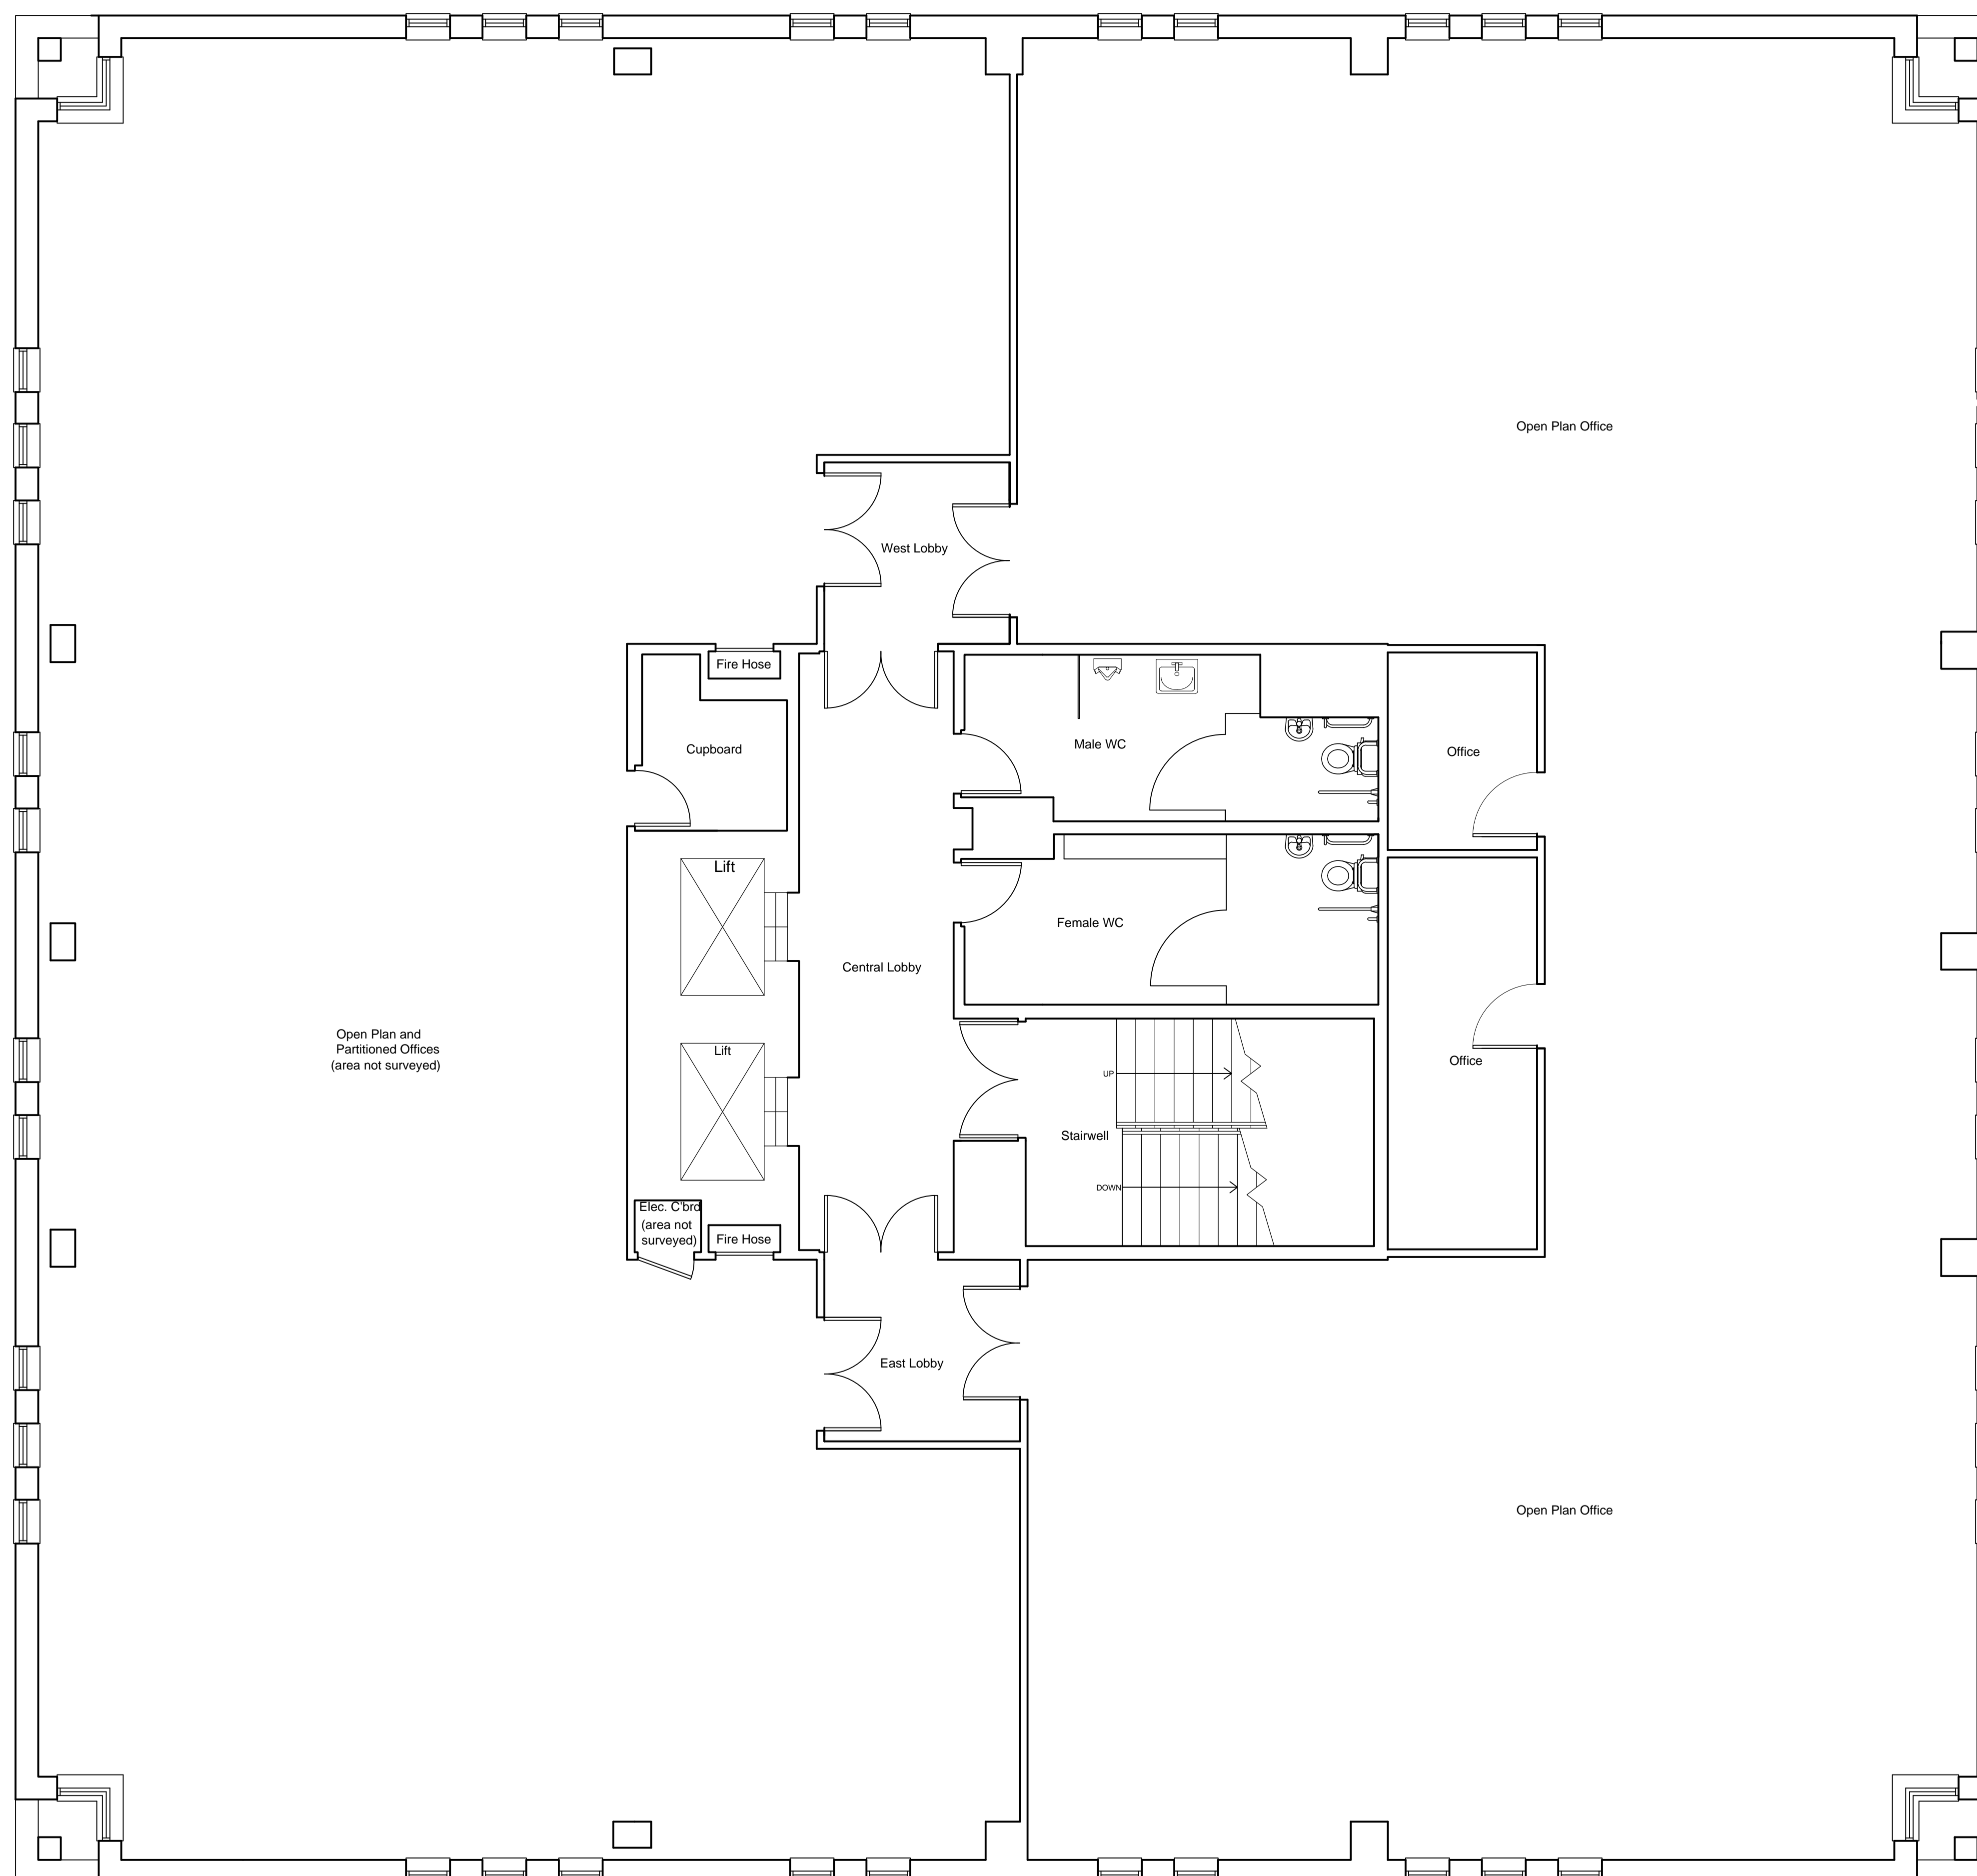

THIRD FLOOR PLAN - AS EXISTING
 SCALE: 1:50 @ A1



32 Leazes Park Road, Newcastle upon Tyne, NE1 4PG
 Tel: 0191 261 0601 Fax: 0191 222 1265
 E Mail: surveyors@wakefieldscbs.co.uk
www.wakefieldscbs.co.uk

**REFURBISHMENT
 of
 PENNINE HOUSE
 for
 QUEEN SQUARE CAPITAL LTD**

Title
 Existing Floor Plans

Drawing no.	Revision
H1907013/04	-

Scale	Drawn	Checked	Date
1:50 @ A1	MB	-	Aug 2019