


NB Responsibility is not accepted for errors made by others scaling from this drawing. All construction information should be taken from figured dimensions only

A3

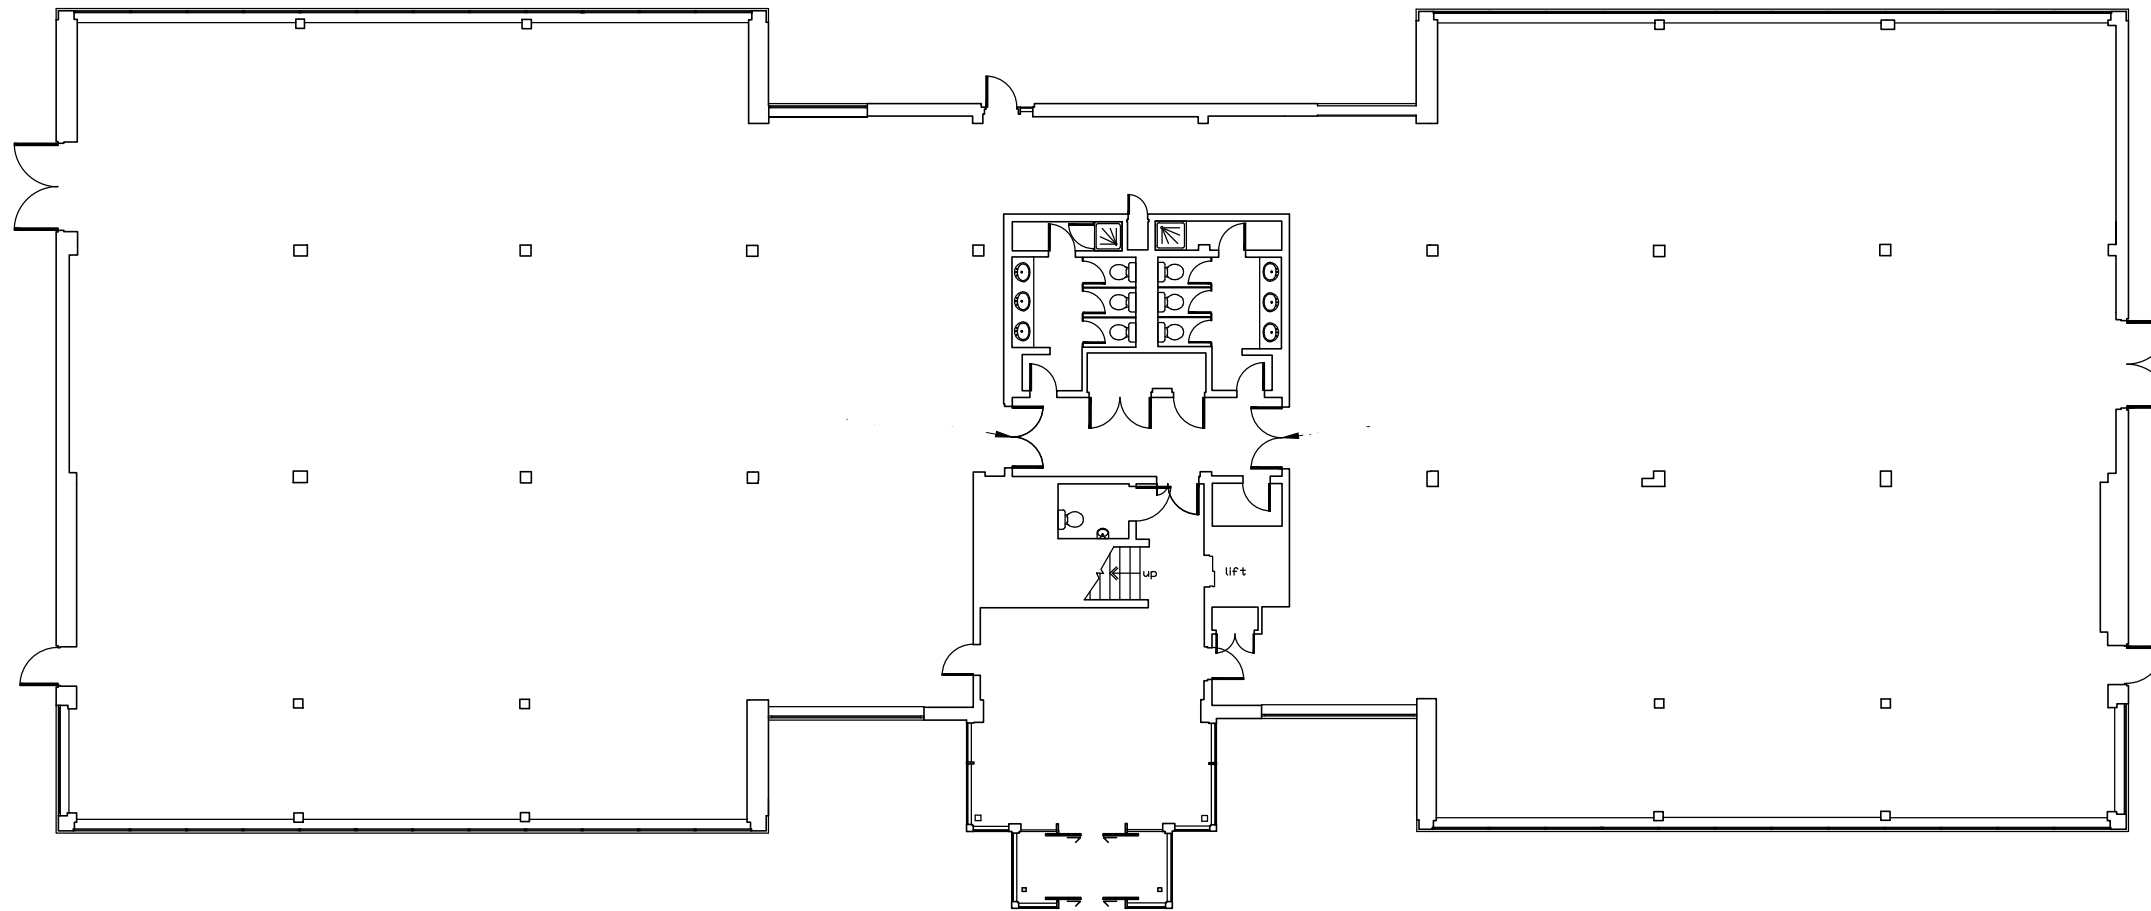

Ground Floor

Rev	Description	By	Date
-----	-------------	----	------



workman
building consultancy

Project
BUILDING 2000 CAMBRIDGE
RESEARCH PARK, CAMBRIDGE

Client
ZURICH ASSURANCE LTD

Title
GROUND FLOOR PLAN
PROPOSED FLOOR PLAN

Drawn by CAB	Surveyor RJF	Date MARCH 2014
-----------------	-----------------	--------------------

Scale
1:200@A3

Drawing Number 131242-A02-002	Revision
----------------------------------	----------