


NB | Responsibility is not accepted for errors made by others using information derived from this drawing. Information should be taken from figured dimensions only.

A2

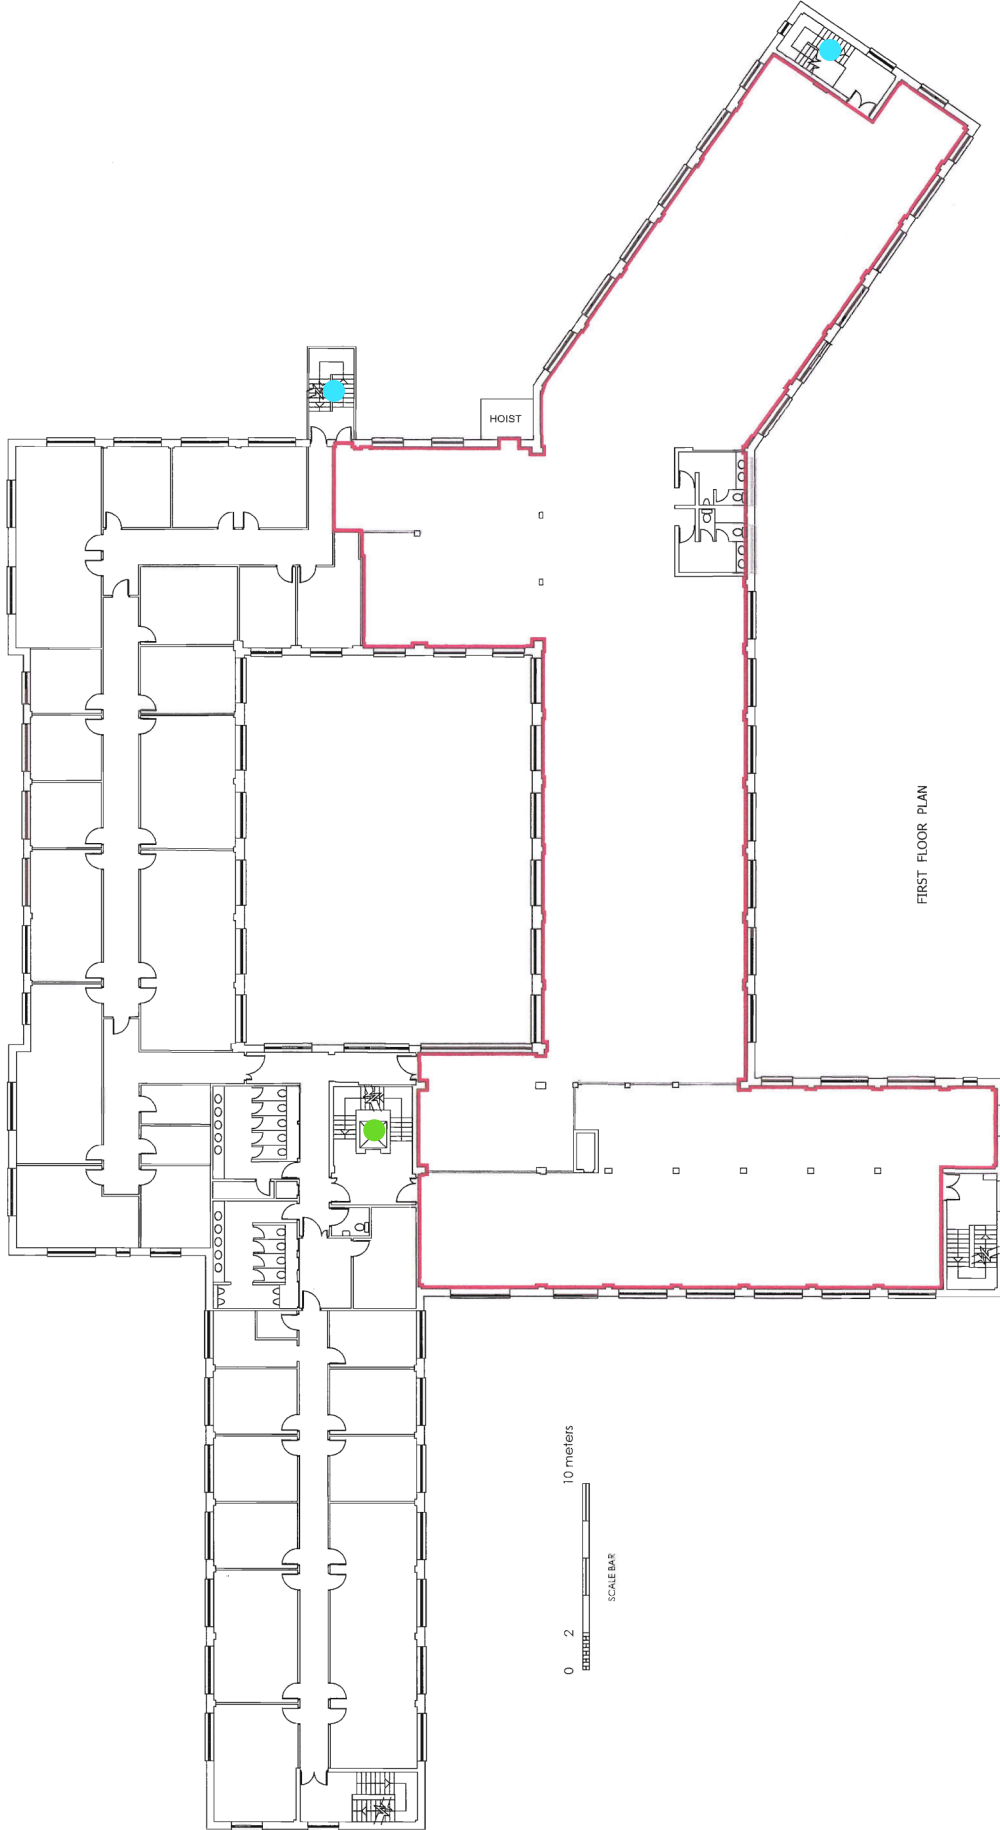

FIRST FLOOR PLAN

PLAN 2

No	Description	By	Date
----	-------------	----	------

**workman**
building consultancy

Project
COMPASS HOUSE, VISION PARK,
STATION ROAD, HISTON, CB24 9BZ

Client
THREADNEEDLE PENSIONS LTD

Title
FIRST FLOOR PLAN

Drawn by DRP	Checked by GNC	Date NOV 2013
-----------------	-------------------	------------------

Scale
1:200 @ A2

Drawing number
L131508-01

NOTE:
WHEN PRINTING PDF PLANS, ALWAYS ENSURE THAT PAGE
SCALING (IN PRINTING DIALOGUE BOX) IS SET TO 'NONE'.
IF YOU PRINT TO A PAPER SIZE OTHER THAN THE STANDARD
A2 SIZE, YOU WILL INCUR UNEXPECTED SCALING ERRORS.