



Unit	G.f. area	Mezz area	Total (GEA)
14	4,260m ²	550m ²	4,810m ²


Unit	G.f. area	Mezz area	Total (GIA)
14	4,150m ²	500m ²	4,650m ²

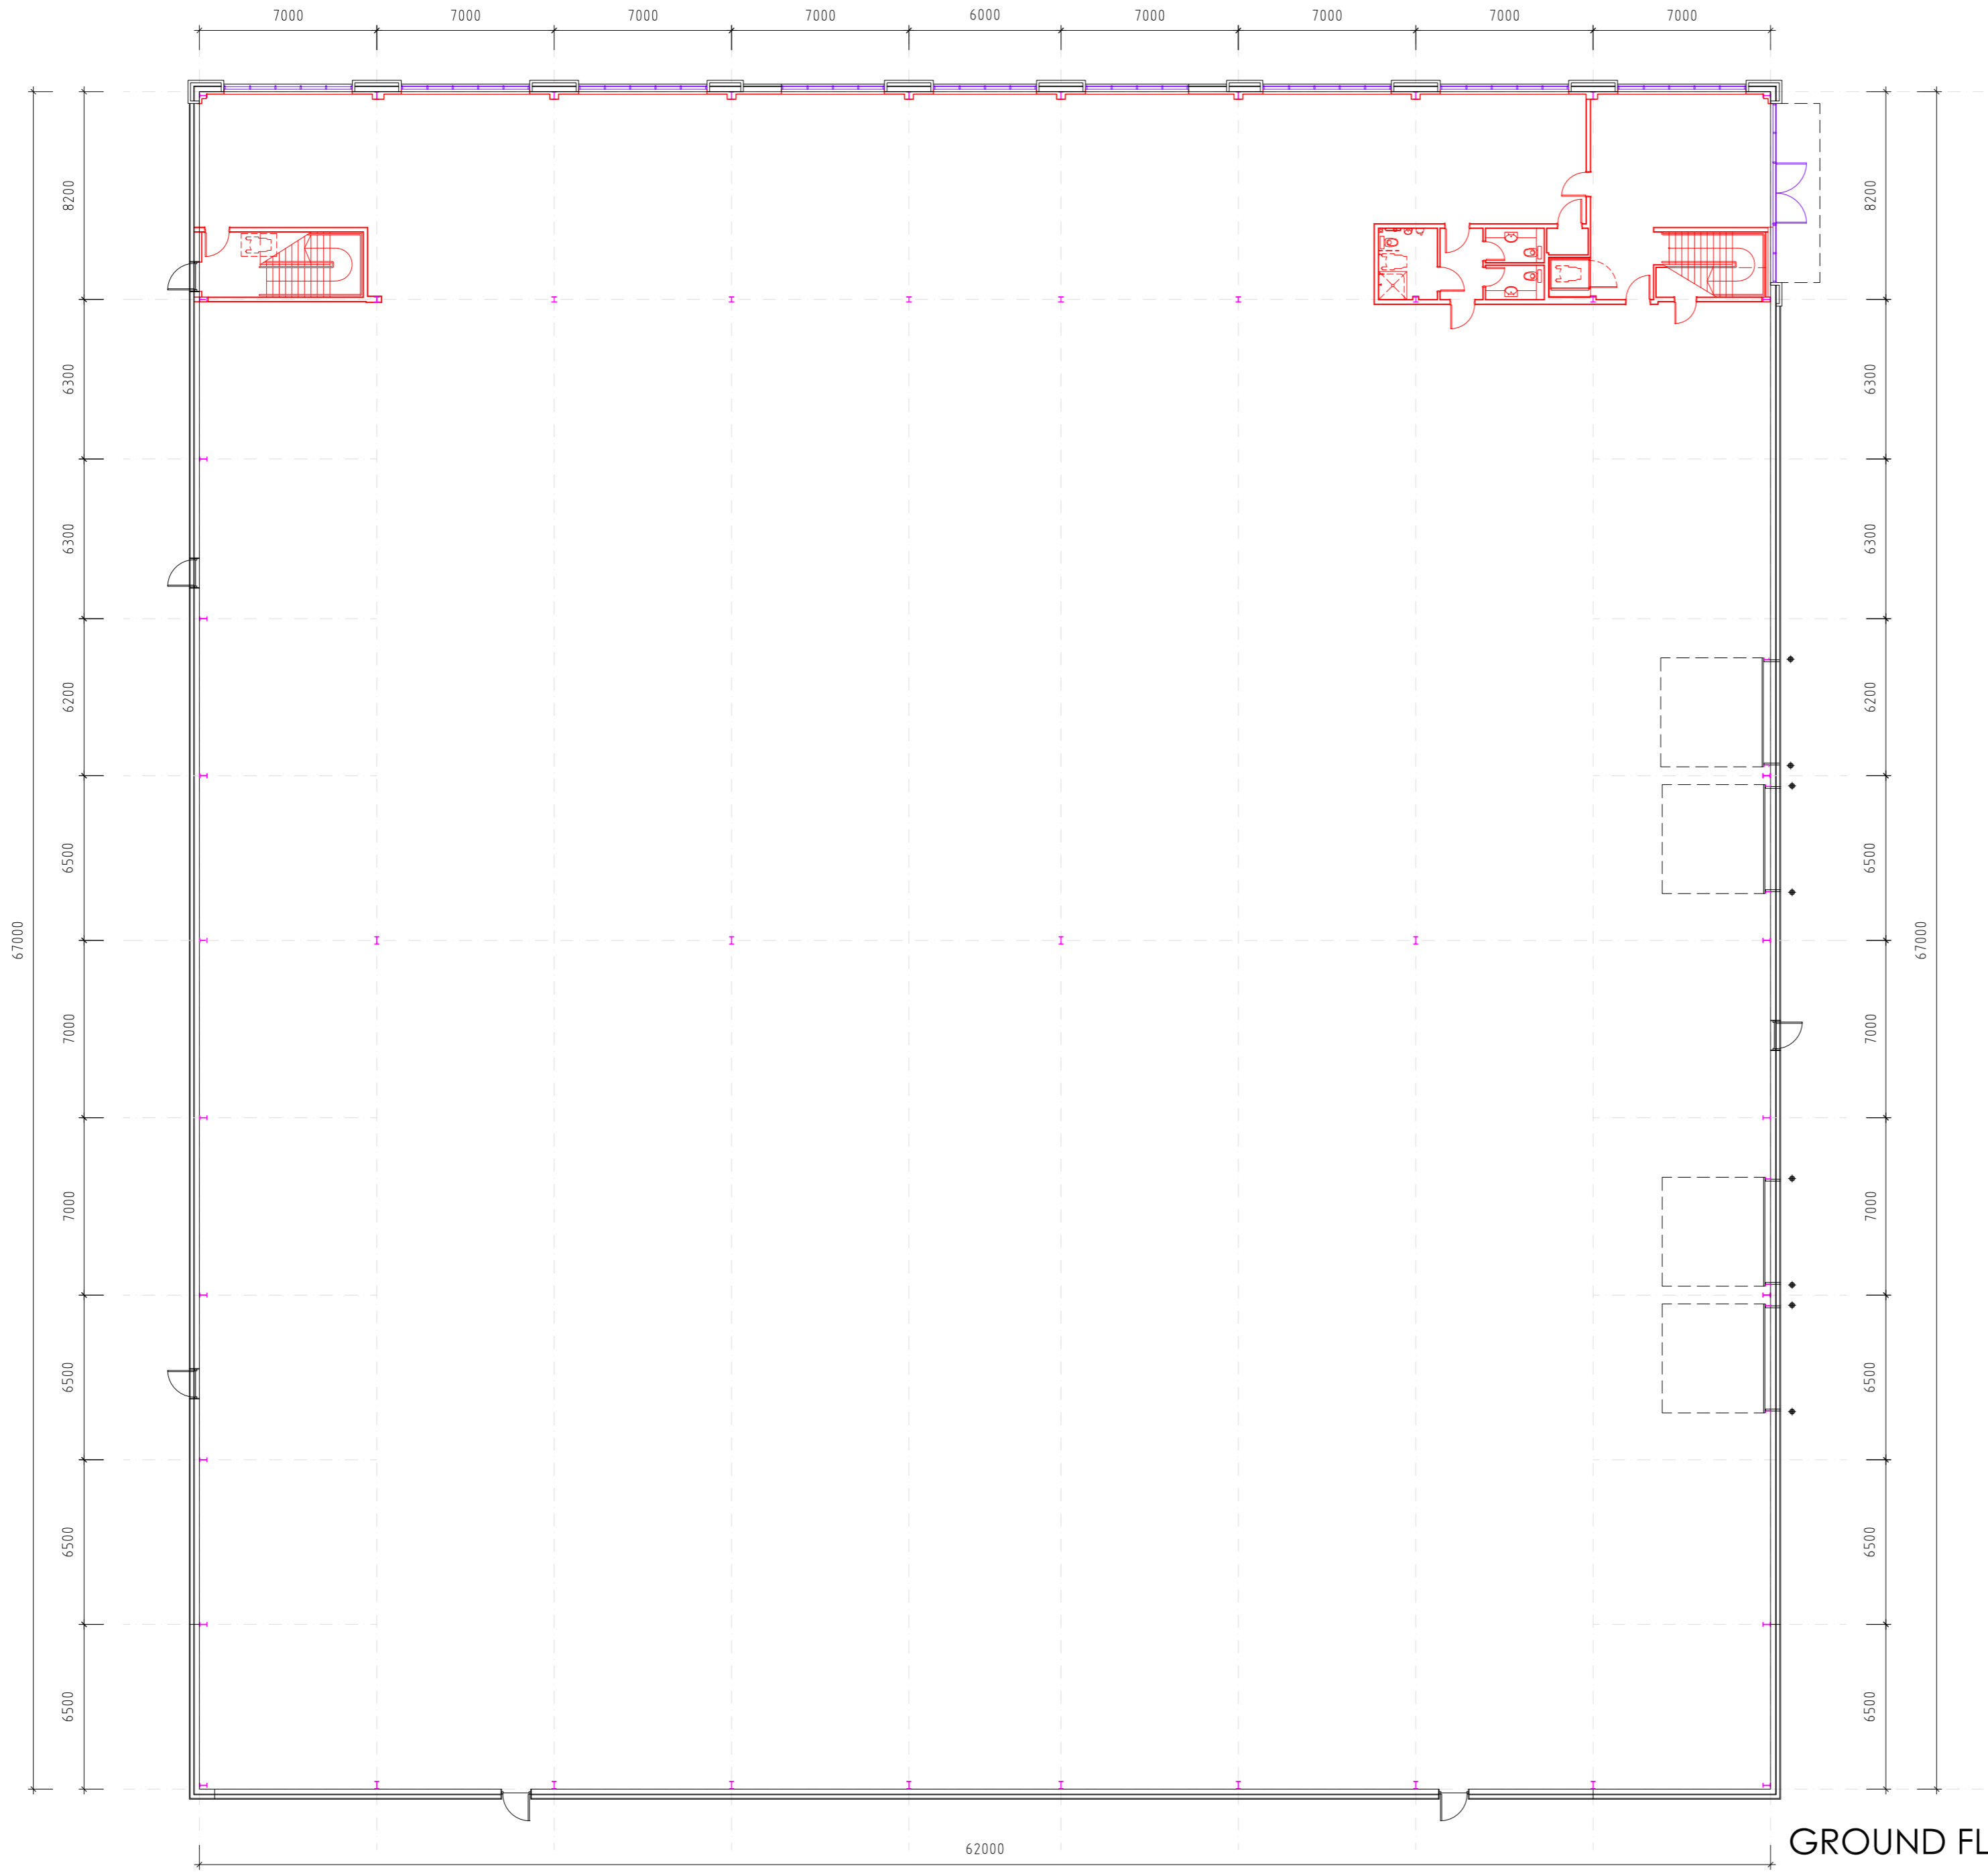


GROUND FLOOR PLAN

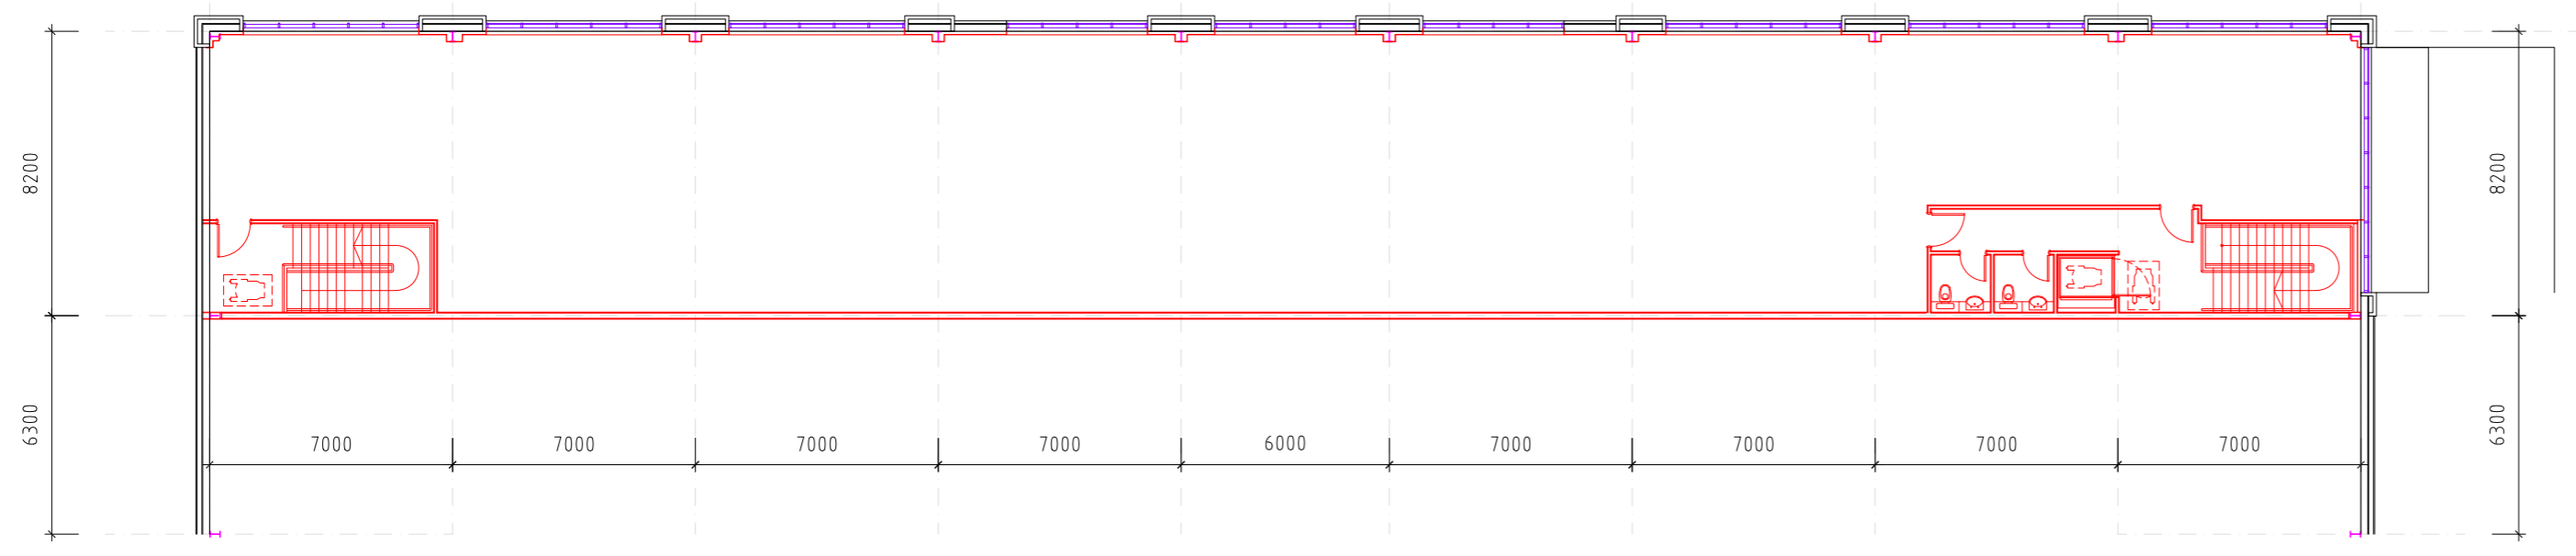

FIRST FLOOR PLAN

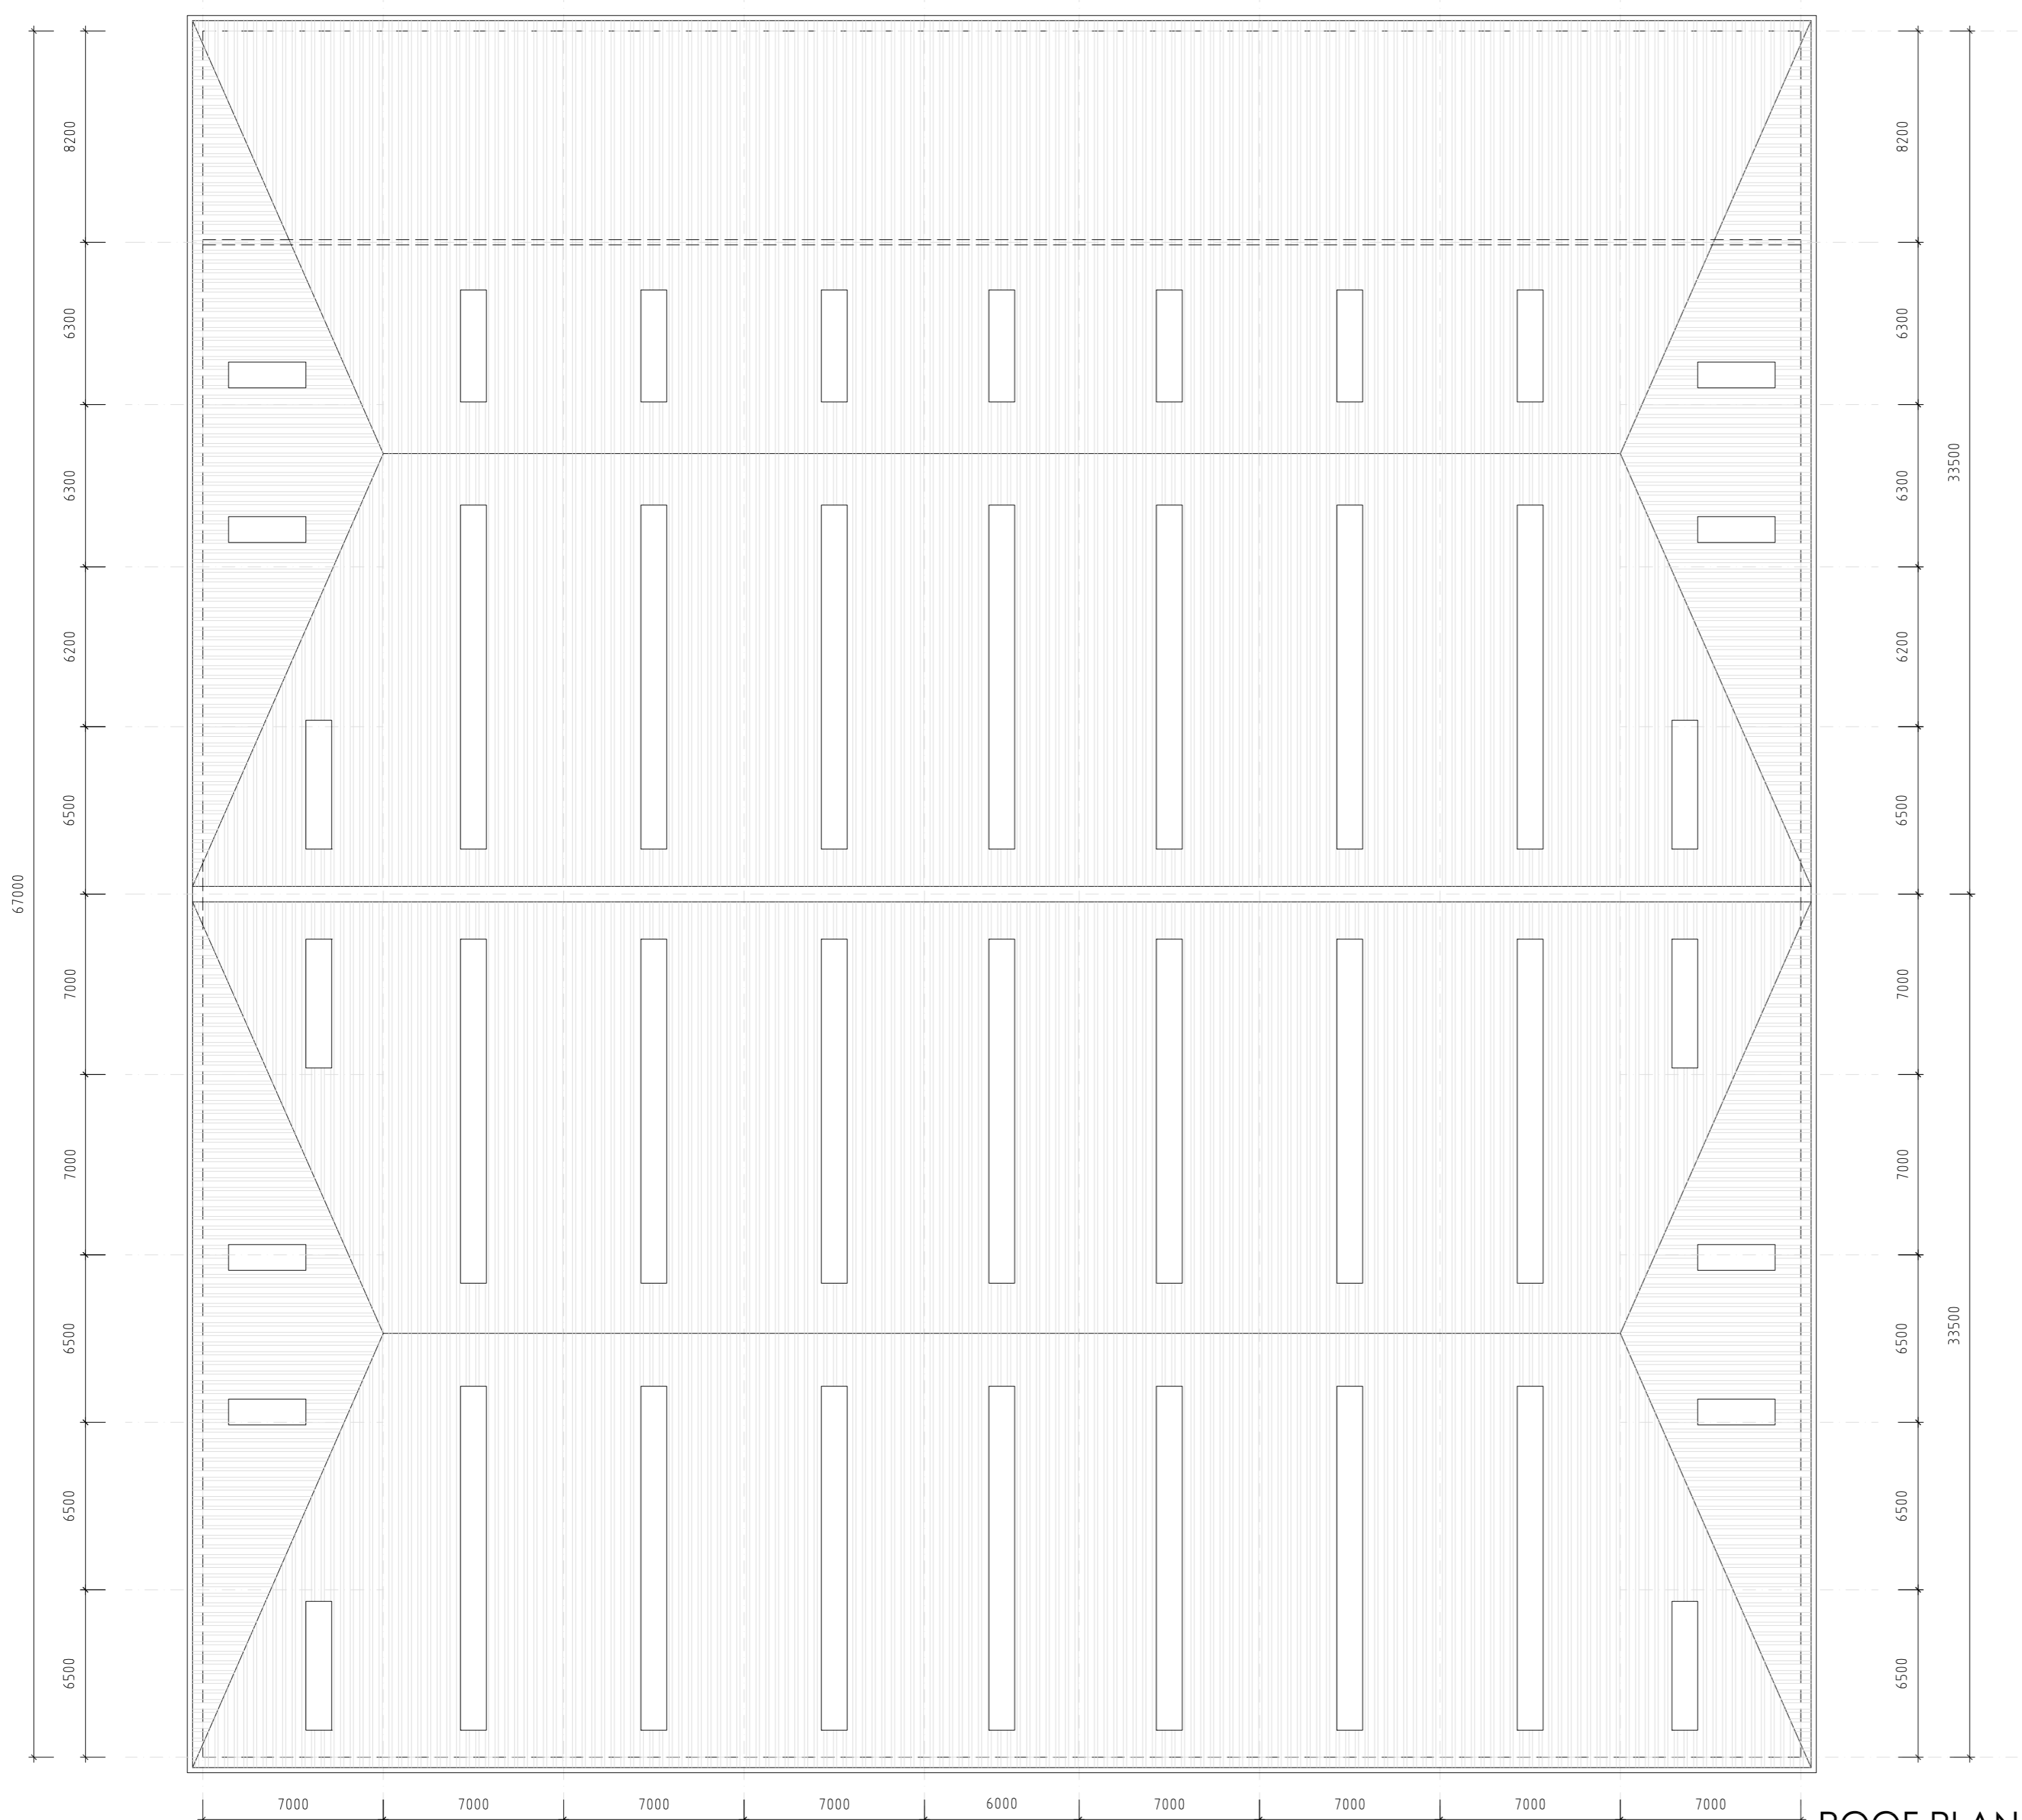

ROOF PLAN

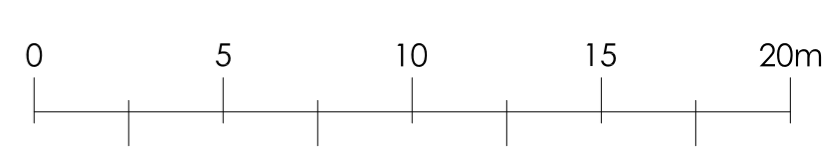

Rev D:	
Rev C:	
Rev B:	
Rev A:	

Notes:
This drawing is the sole copyright of IAN C KING Associates and no part may be reproduced without the written consent of the above

Job
**BILLINGSHURST
DUNMORE GROUP**

Title
**PHASE II
UNIT 17 (sk-46)
PLANS**

Drwg No	D-101-sk-46-Unit 17 plans		
Date	4-2020	Scale	1:200 (A1)
Drawn	Checked	Rev	-
		Planning drawing	

IAN C KING
ASSOCIATES - ARCHITECTS
5 St George's Court
131 Putney Bridge Road
London SW15 2PA
Tel: 020 8870 8937
E-mail: ick@iancking.co.uk




IAN C KING Associates - Architects is the trading name of Garmony Ltd