


- Dimensions are in millimeters, unless stated otherwise.  
 - Scaling of this drawing is not recommended.  
 - It is the recipient's responsibility to print this document to the correct scale.  
 - All relevant drawings and specifications should be read in conjunction with this drawing.

Denotes extent of proposed 2.4m high Hit & Miss timber fence


Denotes extent of proposed 2.4m high paladin security fence



Proposed paladin security gates

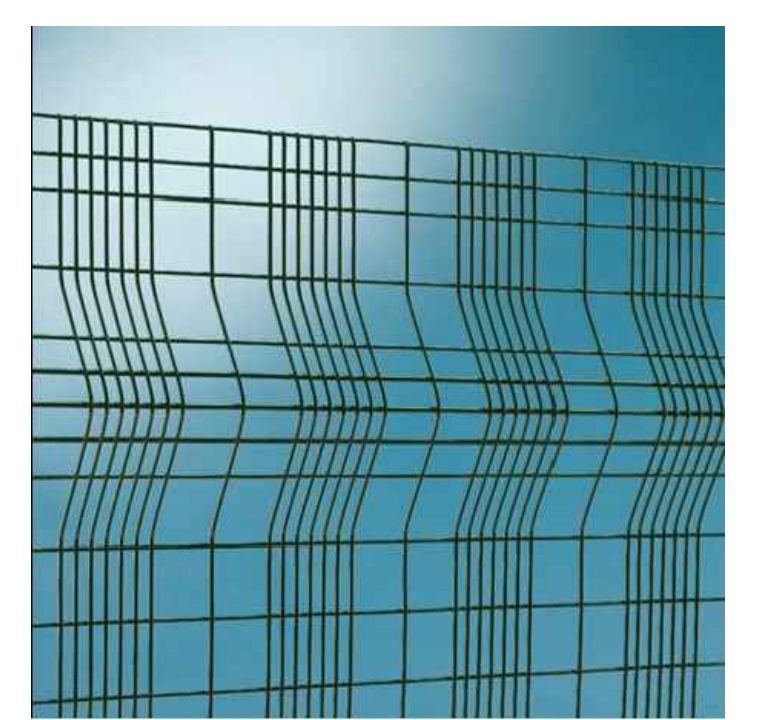

Proposed paladin fence type

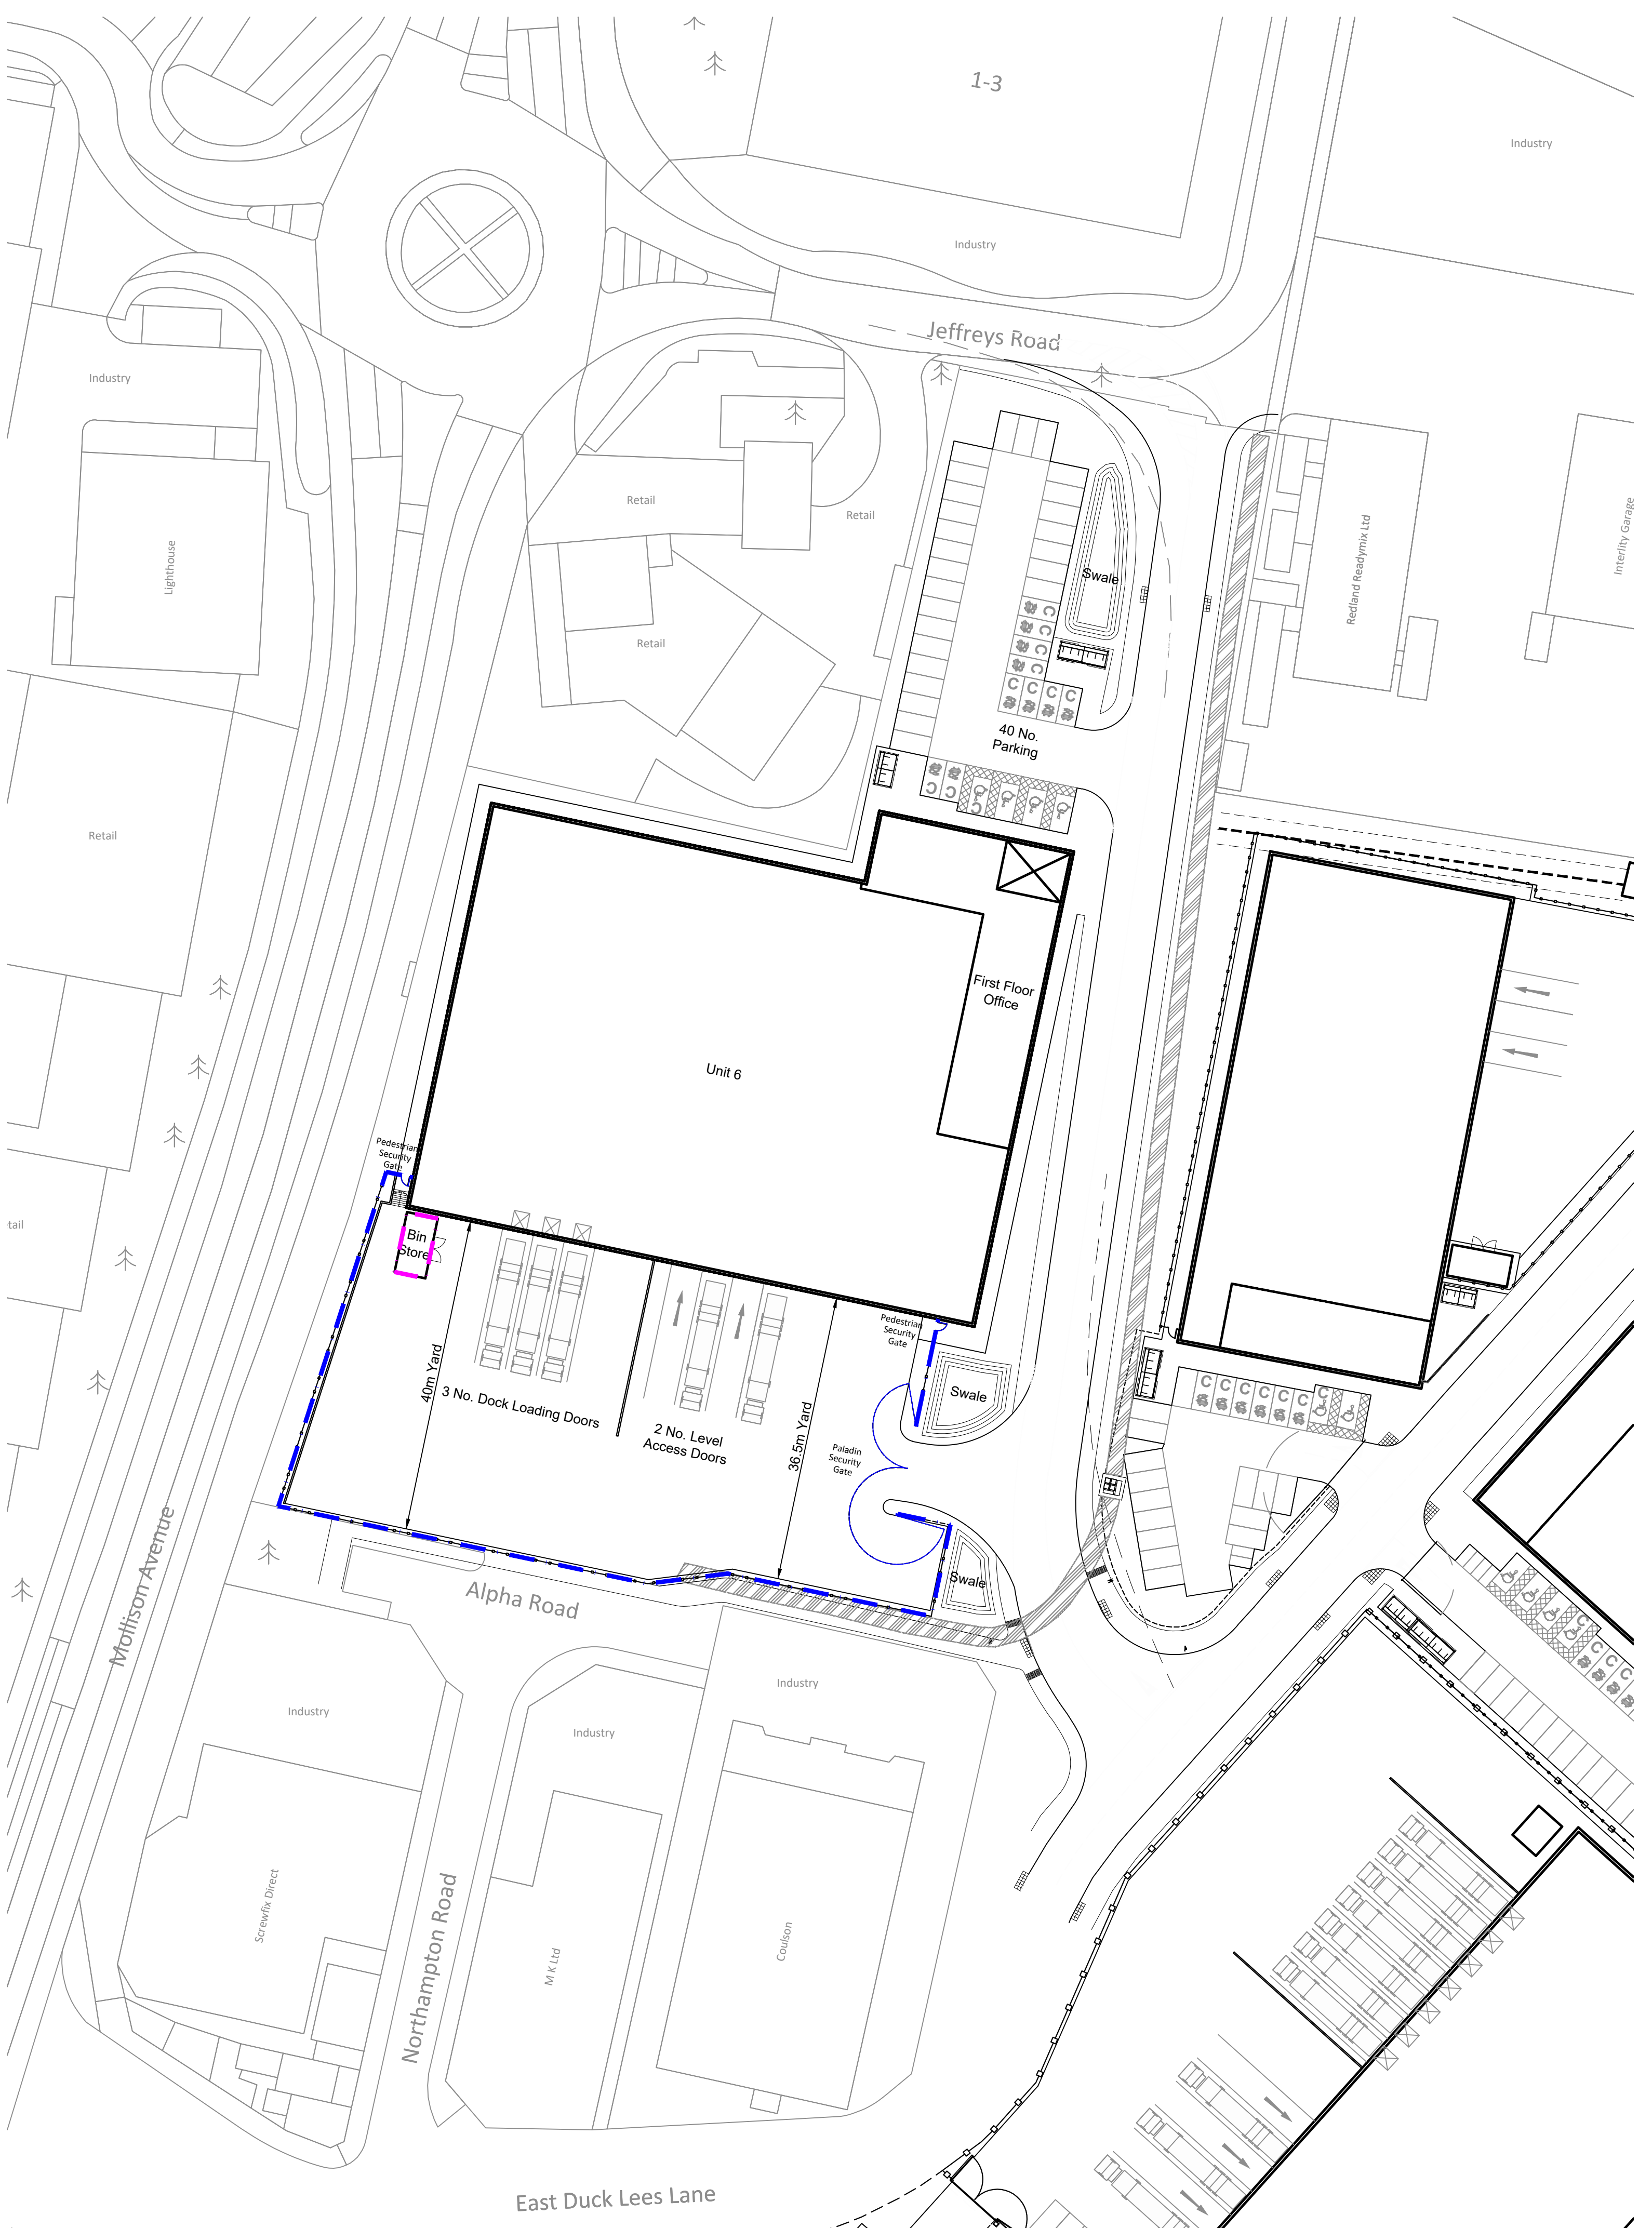

Site Plan Scale 1:500



rev	amendments	by	ckd	date

Enfield Distribution Park  
 Unit 6 Fencing Details



Newark Beacon Innovation Centre, Calferton Way, Newark, Nottinghamshire NG24 2TN  
 t: +44 (0)1636 653027 f: +44 (0)1636 653010 e: info@umcarchitects.com

Drawing Status:	Planning
Drawn / Checked:	HJ / JJM
Date:	12.09.2019
Scale:	1:500 A1
Drawing no:	Revision:
18222 P0008	C

PLANNING