

- Dimensions are in millimeters, unless stated otherwise.
 - Scaling of this drawing is not recommended.
 - It is the recipient's responsibility to print this document to the correct scale.
 - All relevant drawings and specifications should be read in conjunction with this drawing.



SCHEDULE OF ACCOMMODATION
(Gross Internal Area)



Unit 6	
Warehouse Area (Incl. UIC)	- 42,175 sq ft (3,918m ²)
Office (Incl. GF Core)	- 5,600 sq ft (520m ²)
Total Area	- 47,775 sq ft (4,438m²)

Level Access	- 2
Loading Dock Doors	- 3
Car Parking	- 40

Plot Area	- 2.50 Acres (1.01 Hectares)
-----------	------------------------------

KEY

Culvert position

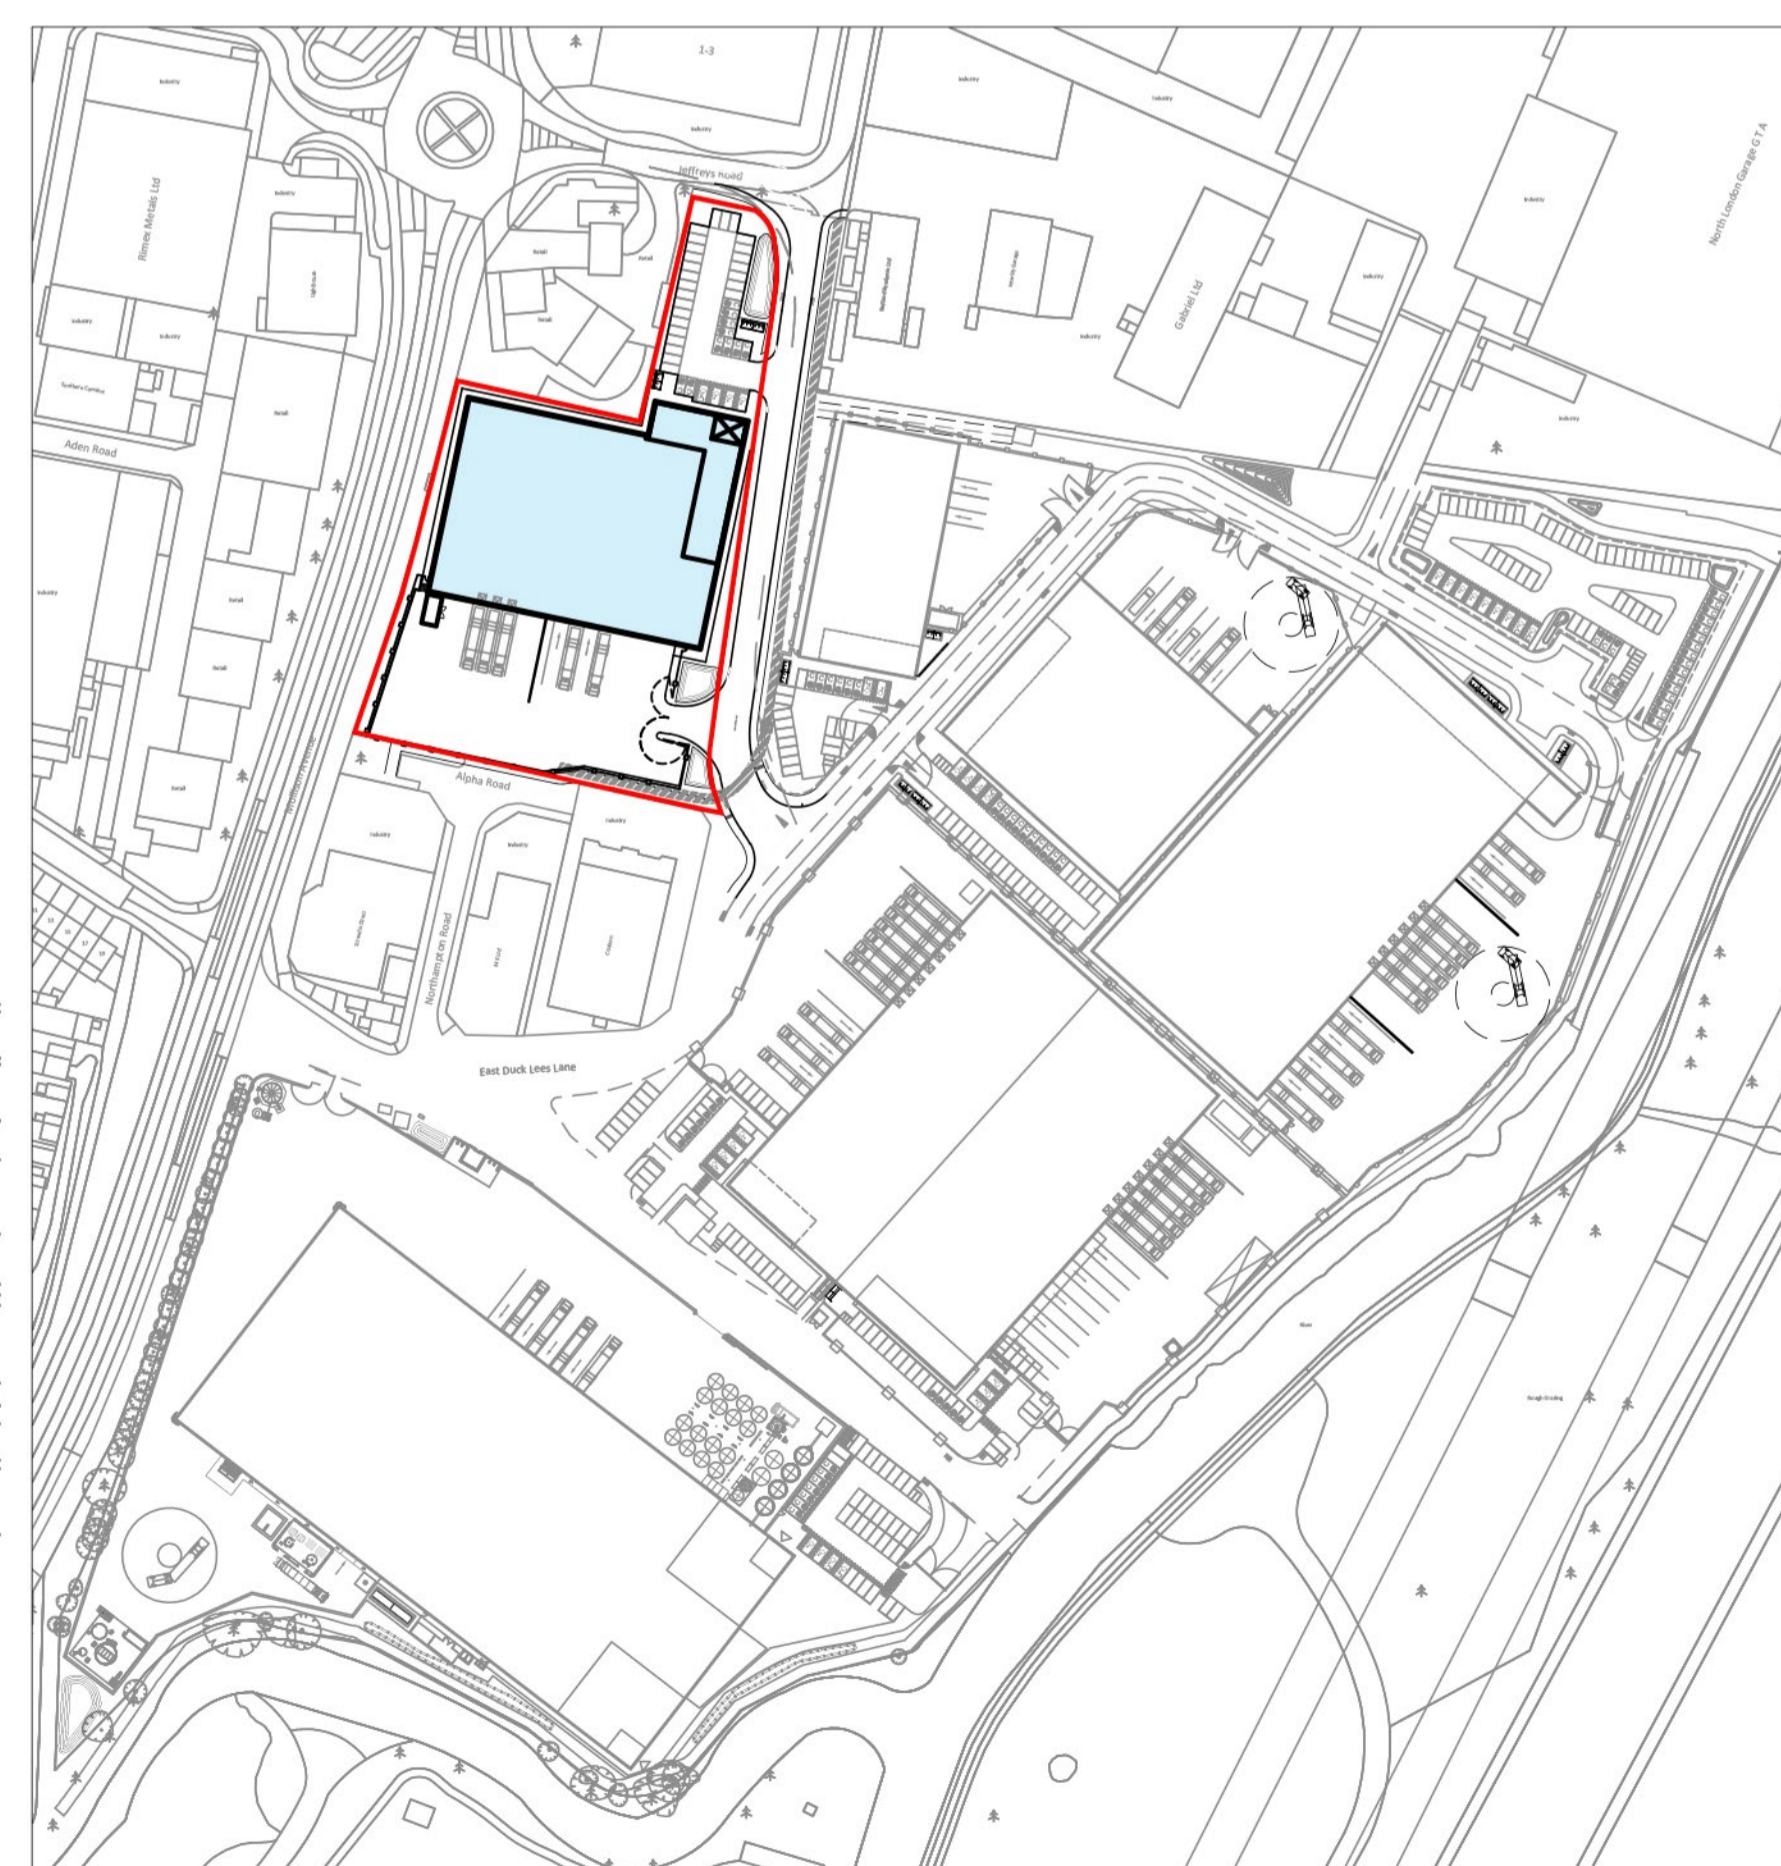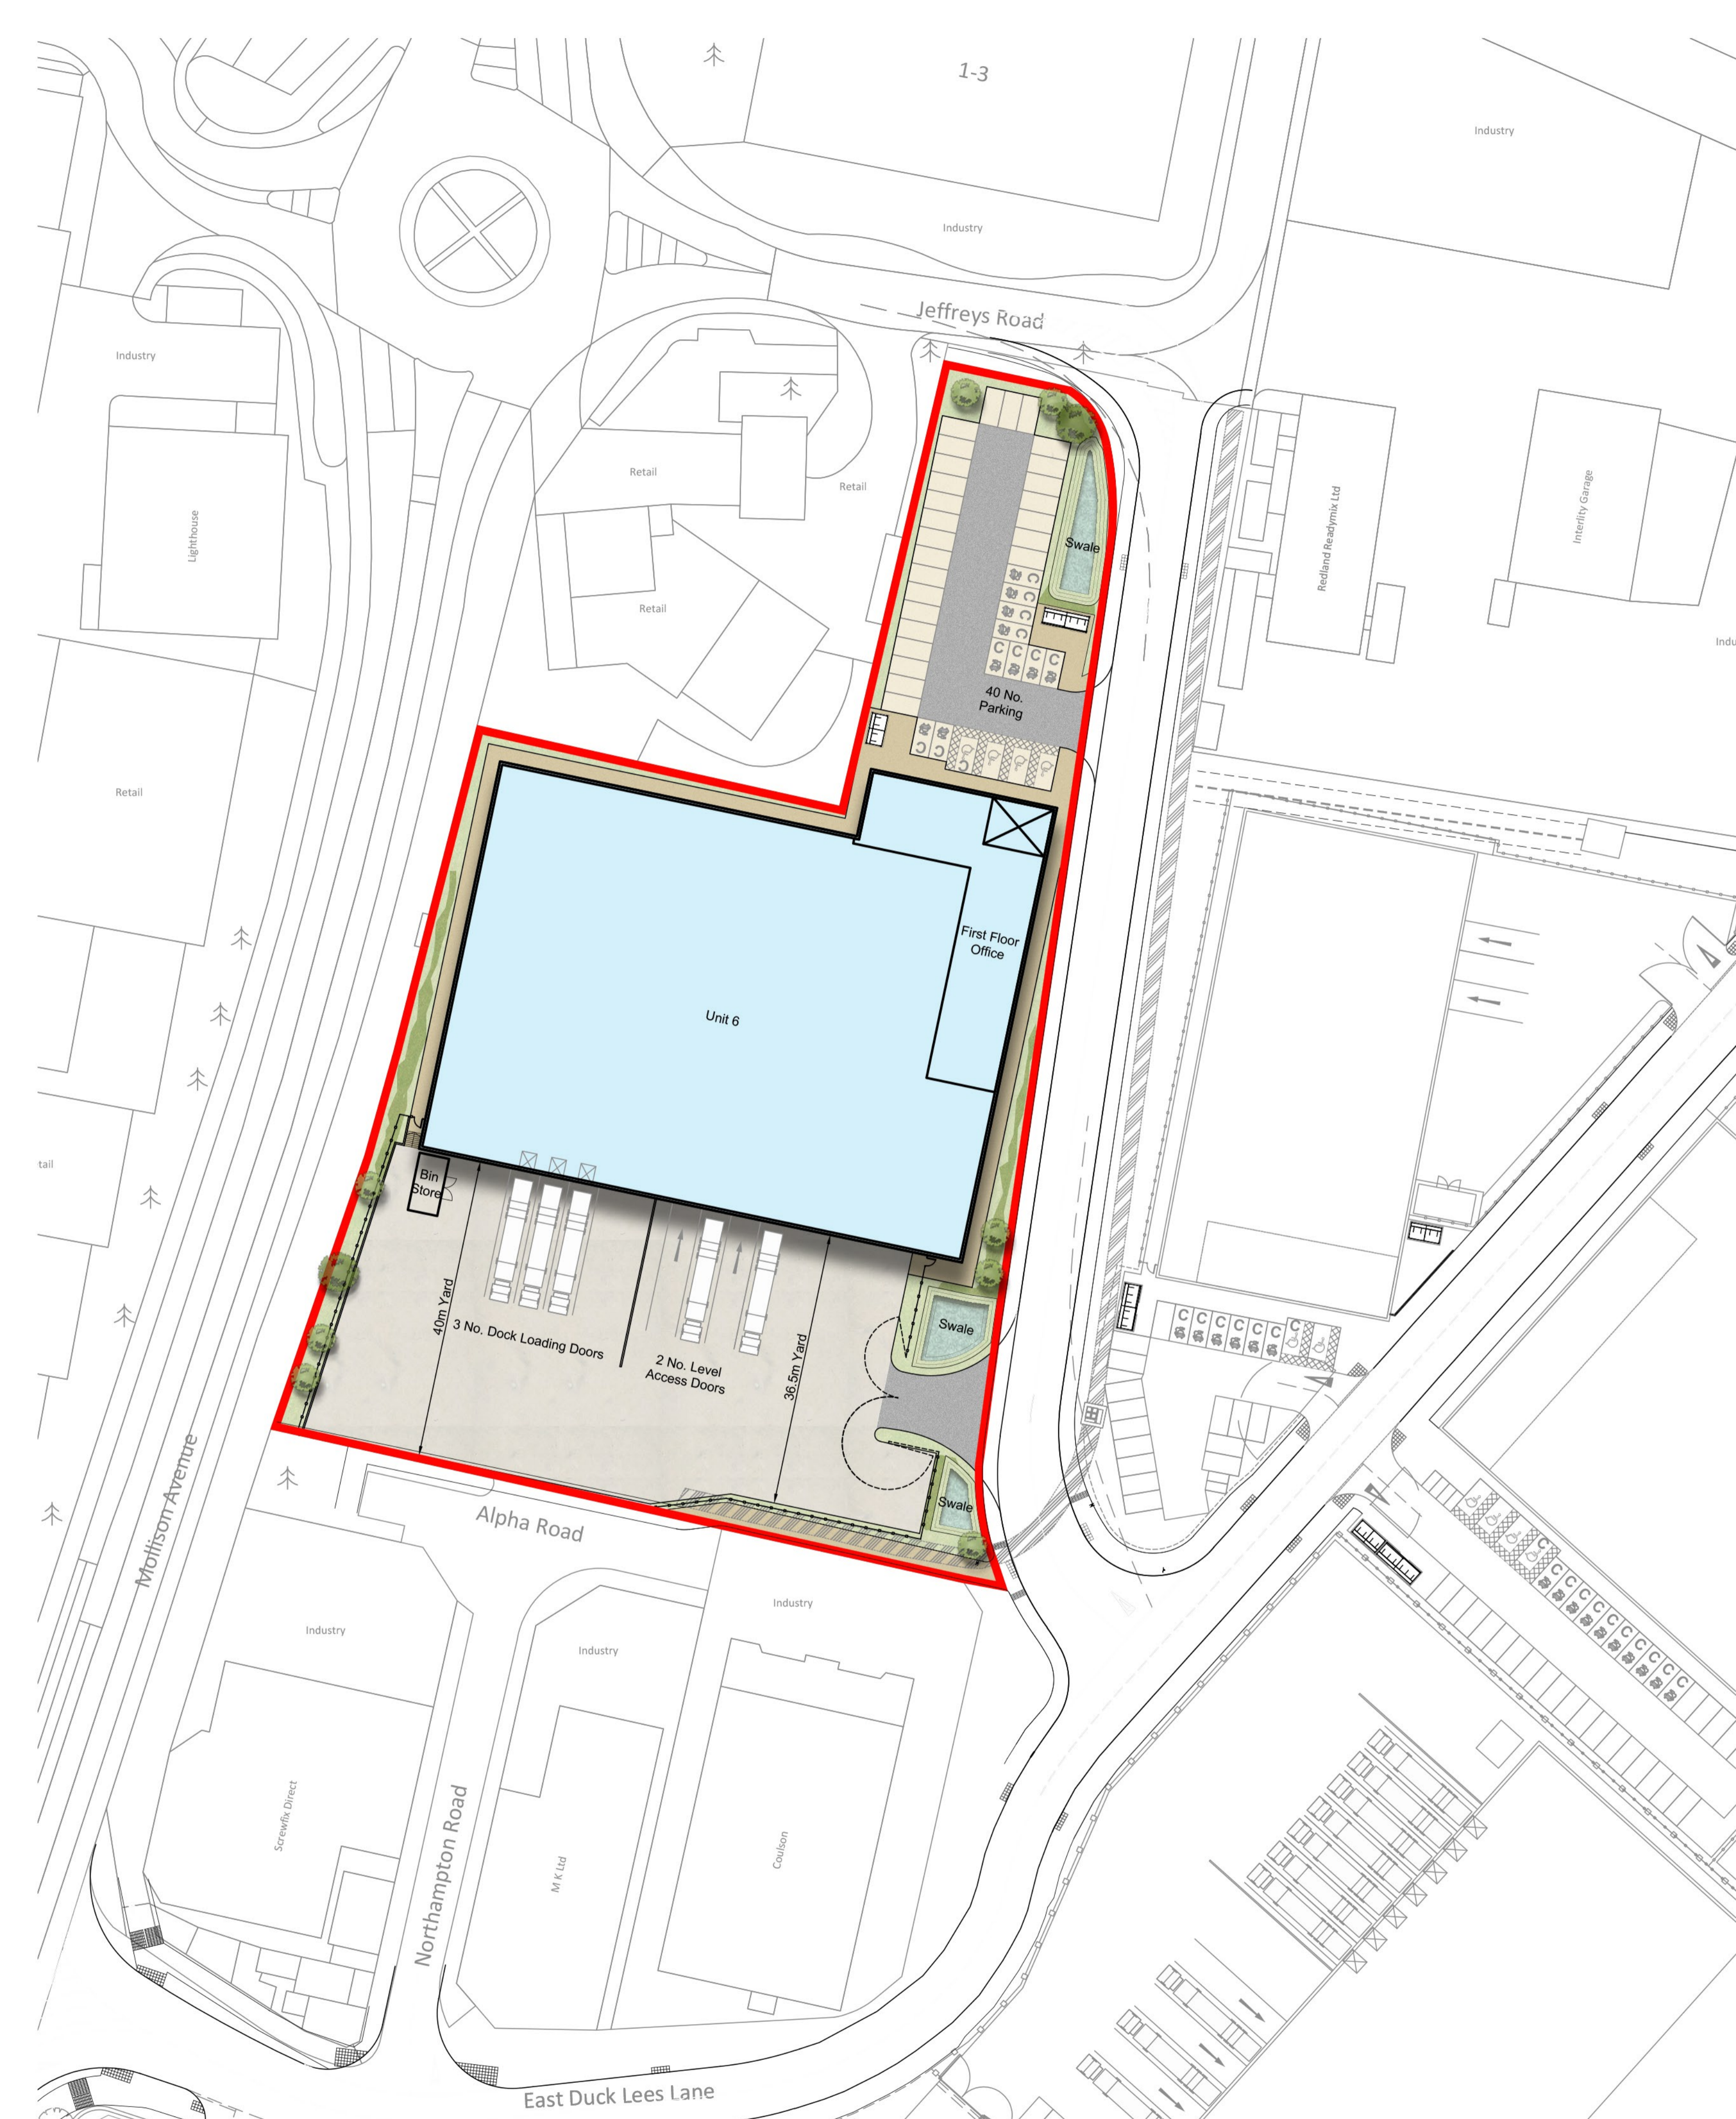

Site Plan Scale 1:500



rev amendments by ckd date

Enfield Distribution Park
Unit 6 - Site Plan



Newark Beacon Innovation Centre, Cafferata Way, Newark, Nottinghamshire NG24 2TN
 t +44 (0)1636 653027 f +44 (0)1636 653010 e info@umcarchitects.com

Drawing Status:	Planning
Drawn / Checked:	HJ / JJM
Date:	13.09.2019
Scale:	1:200 A1
Drawing no:	Revision:
18222 P0002	C

PLANNING