




South Elevation
Scale @ 1 : 200

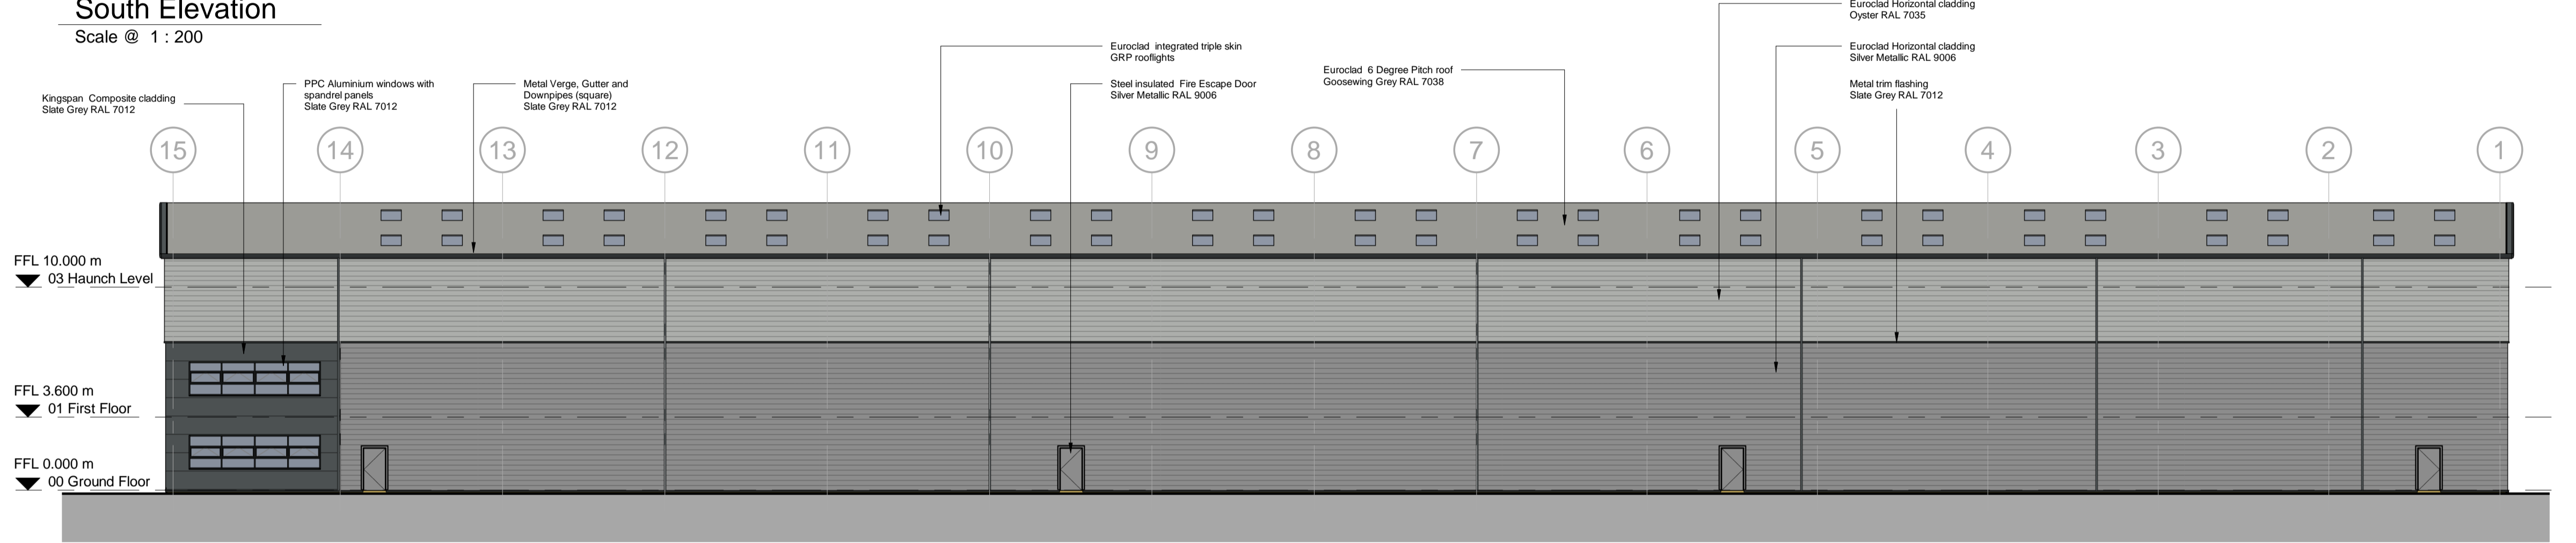


North Elevation
Scale @ 1 : 200

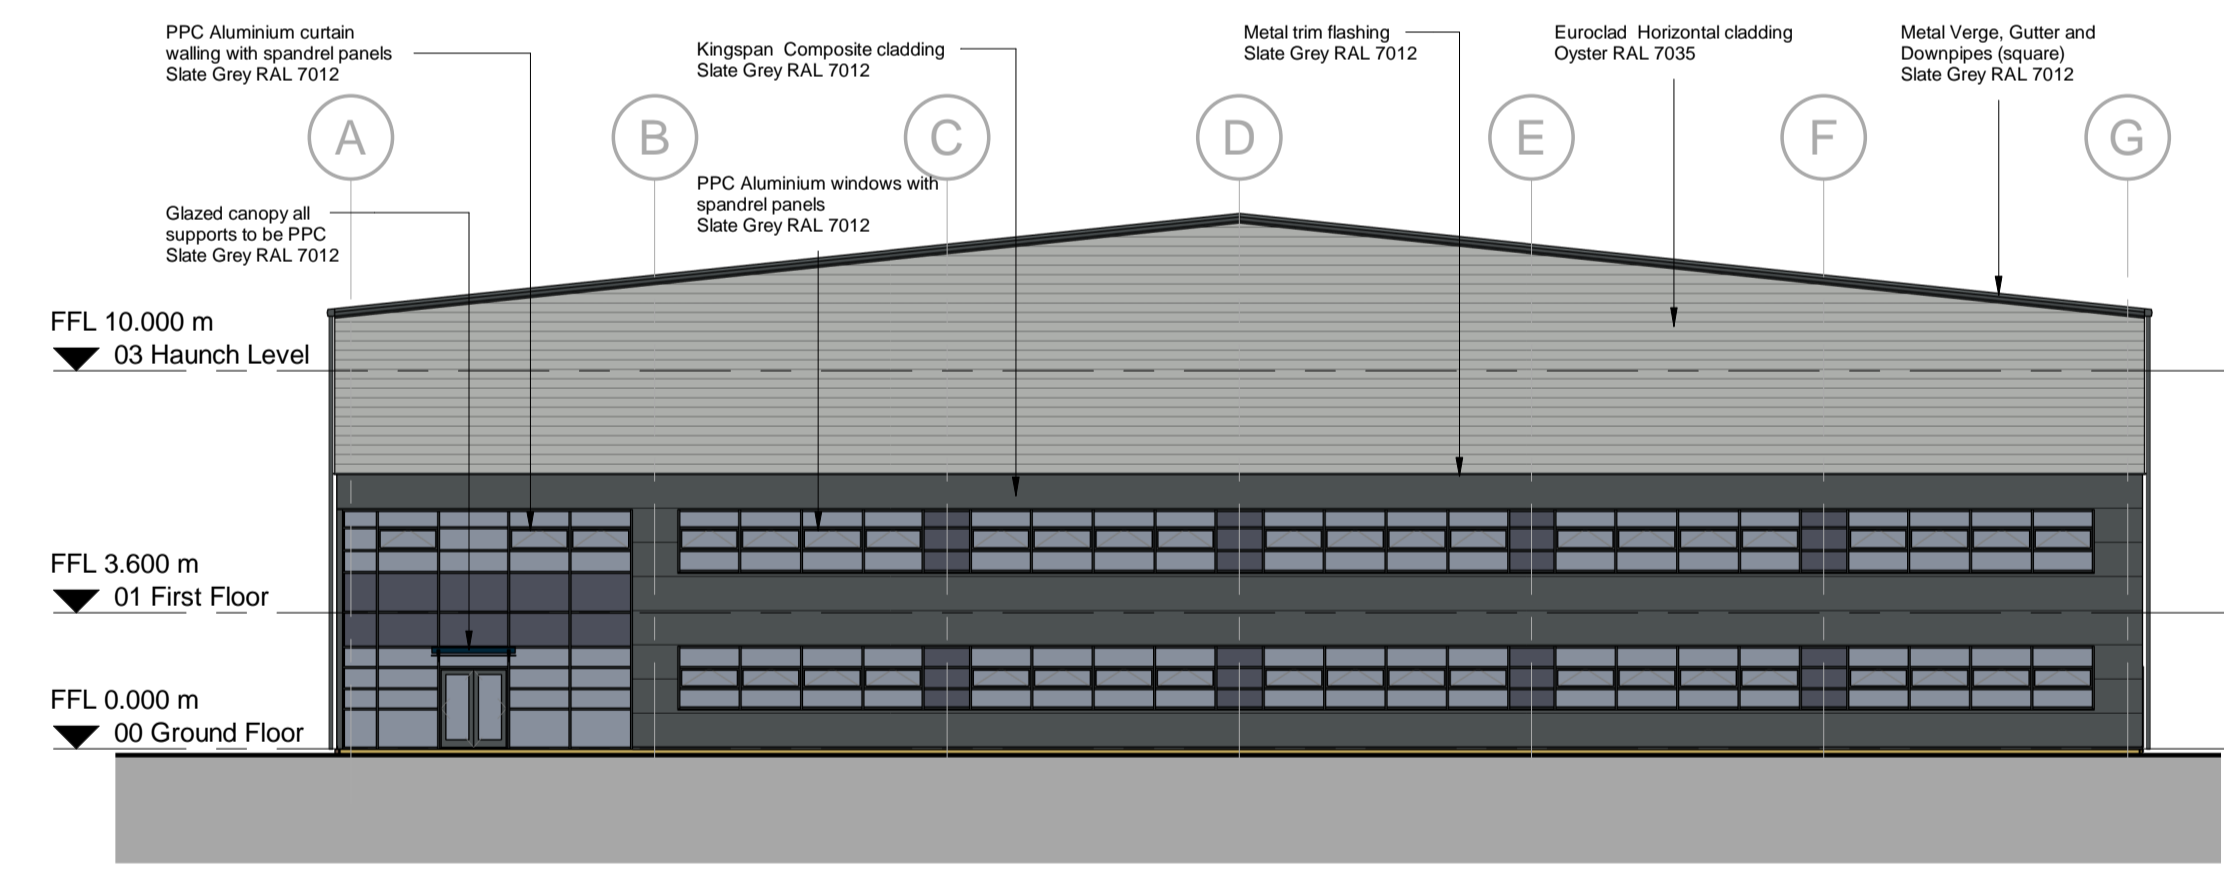

East Elevation
Scale @ 1 : 200

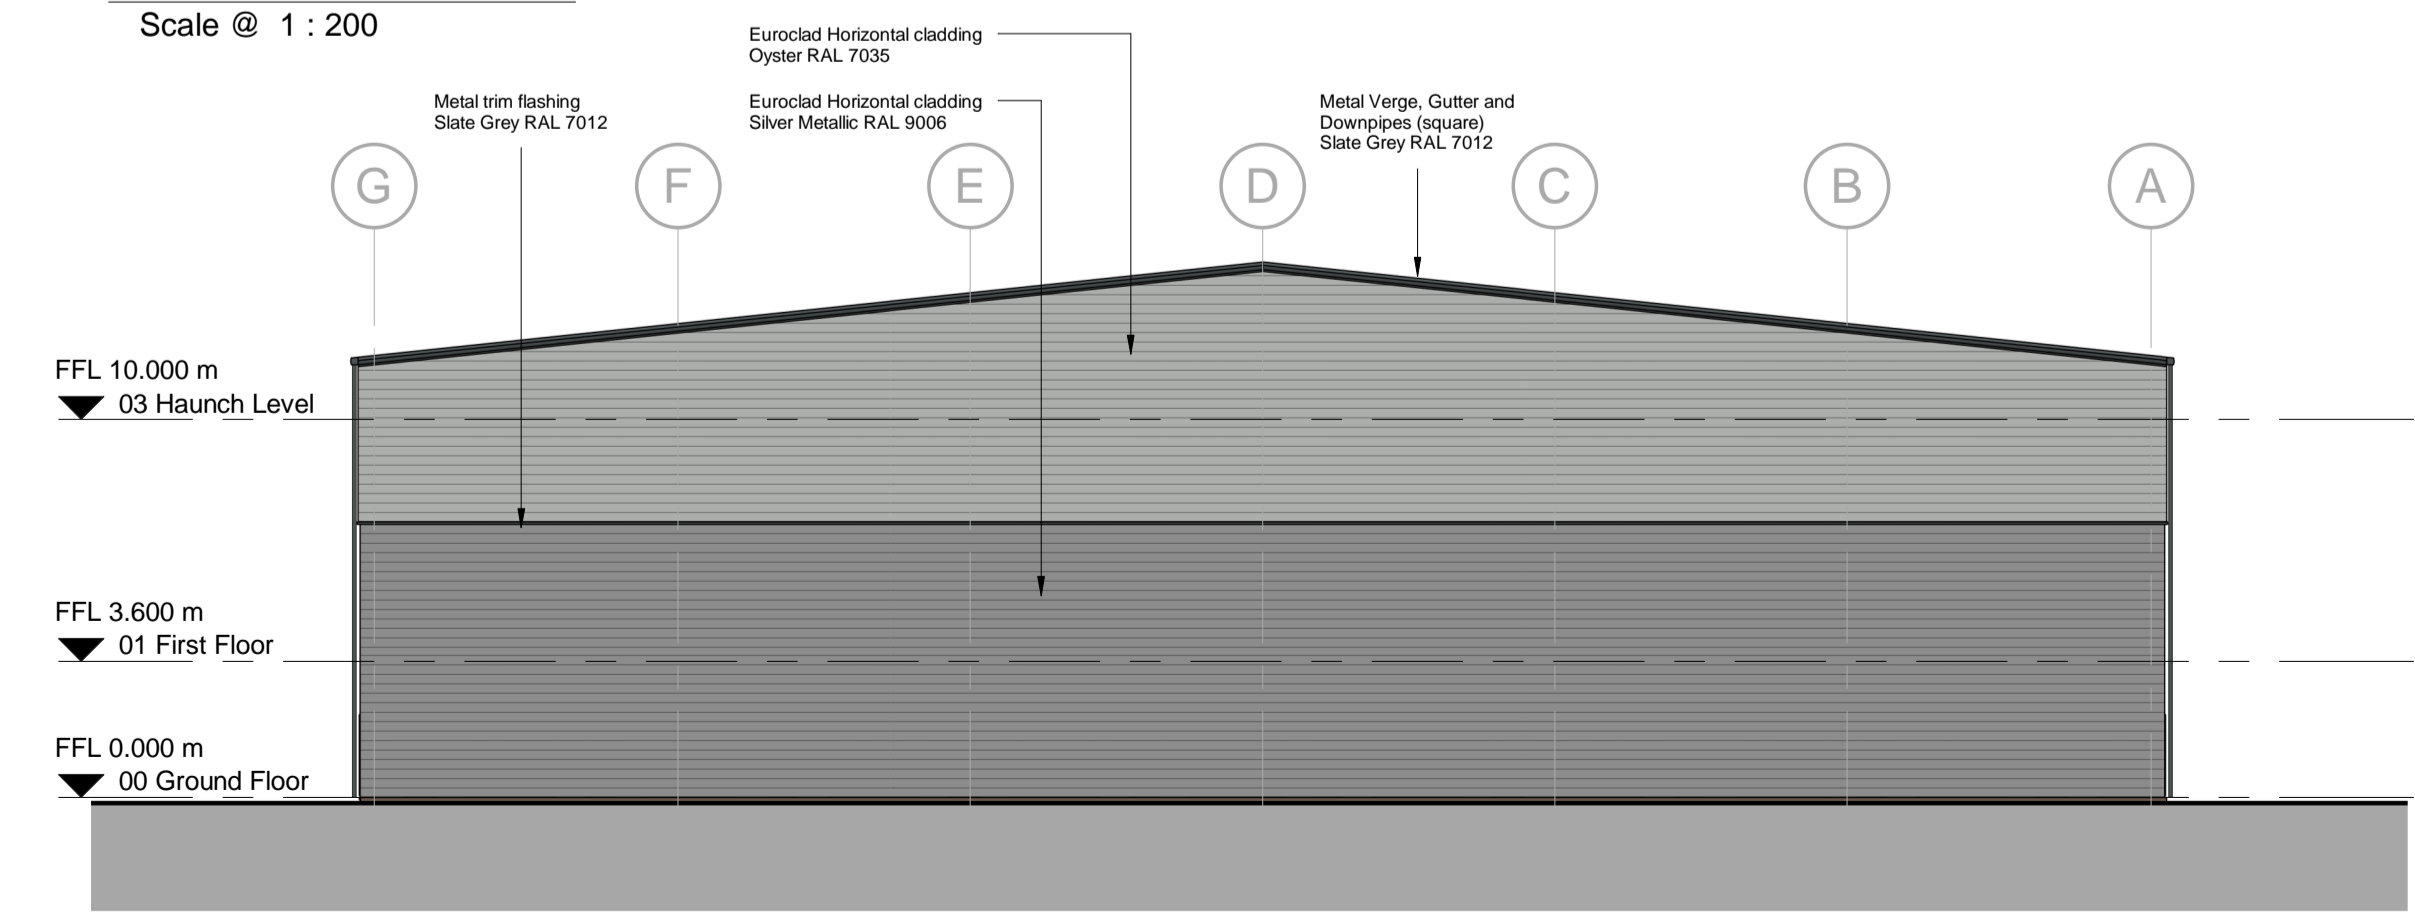

West Elevation
Scale @ 1 : 200

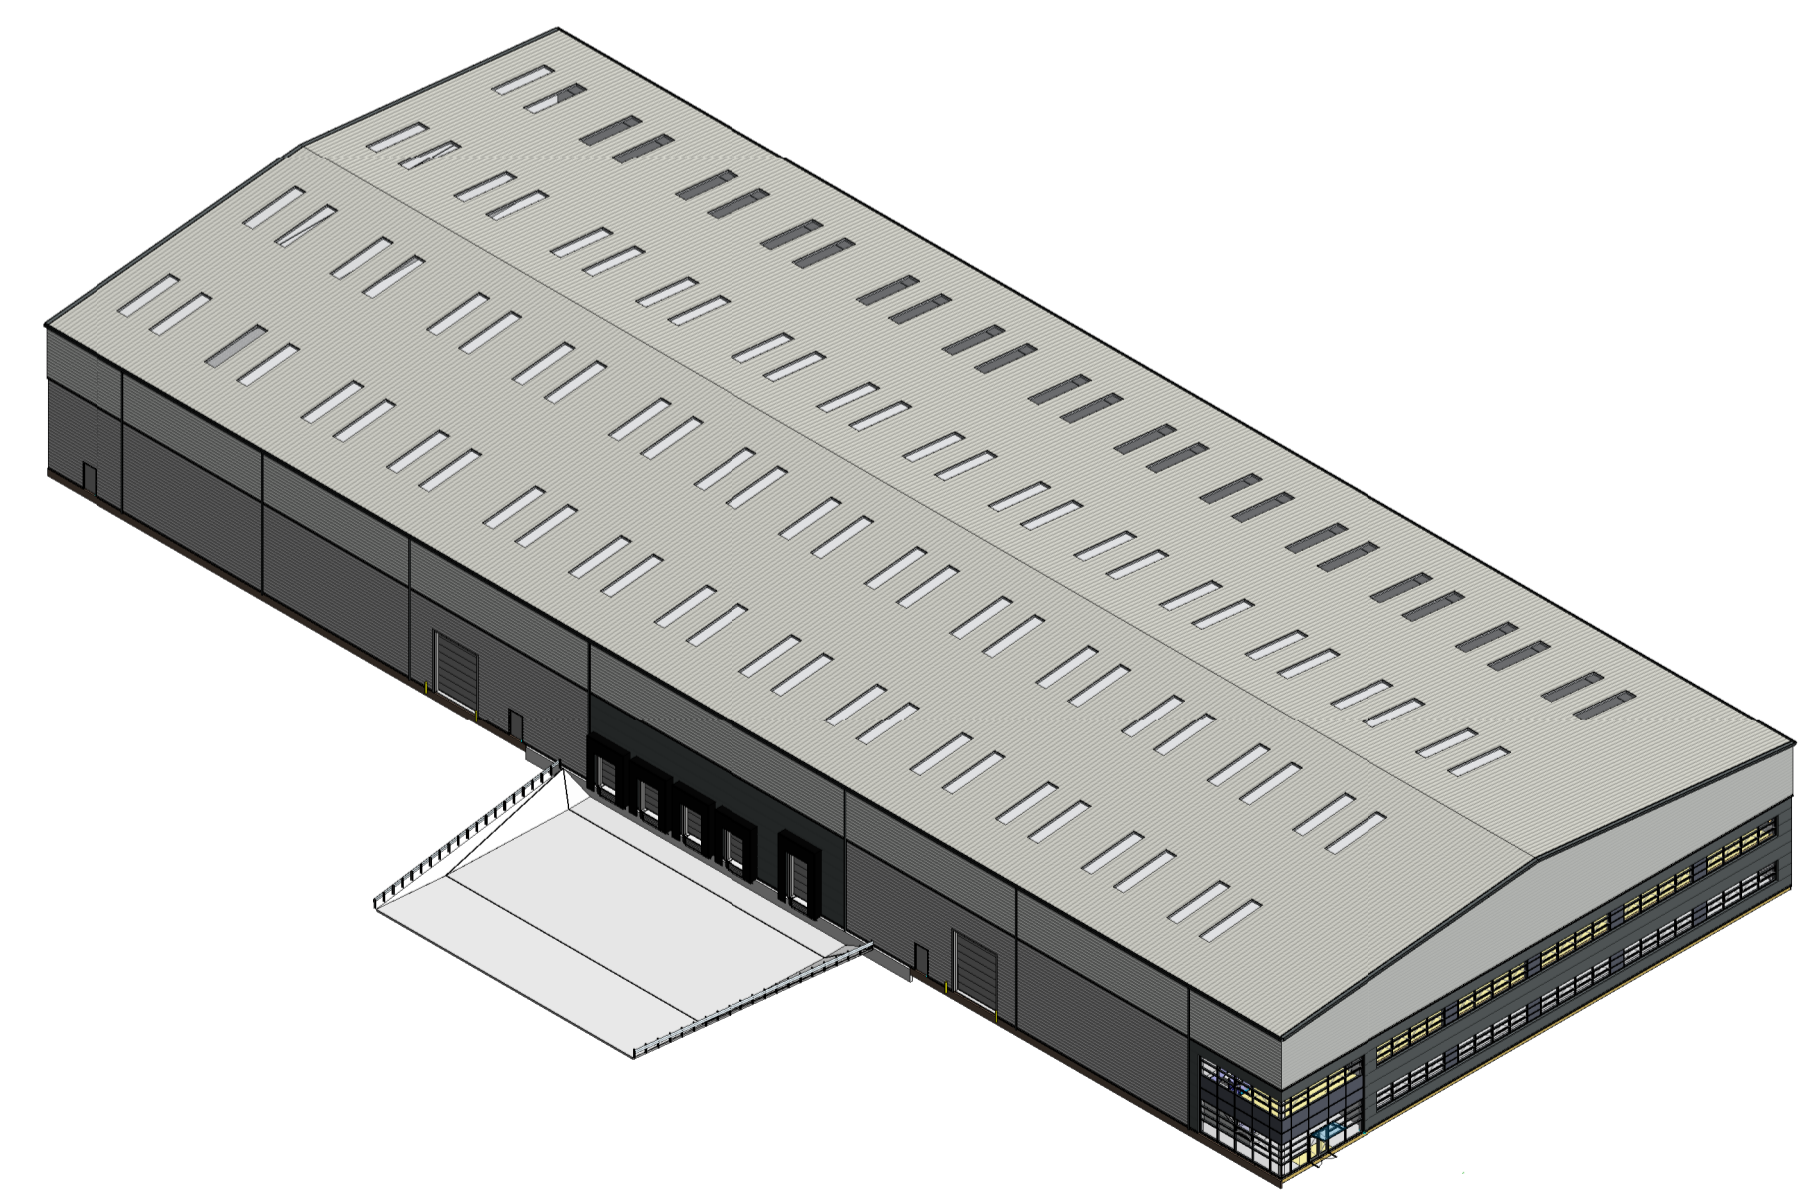

3D View

NOTES

- All dimensions and levels are to be checked on site.
- Any discrepancies are to be reported to the architect before any work commences.
- This drawing shall not be scaled to ascertain any dimensions. Work to figured dimensions only.
- This drawing shall not be reproduced without express written permission from AEW.
- Title overlay drawings and ownership boundaries are produced using all reasonable endeavors. AEW cannot be responsible for the accuracy or scale discrepancy of base plans supplied to them.
- All works are to be undertaken in accordance with Building Regulations and the latest British Standards.
- All proprietary materials and products are to be used strictly in accordance with the manufacturers recommendations.

This drawing contains the following model files: -
B10165-AEW-01-XX-M3-A-0001 [P5.2] [D3]

CDM 2015

Client notified of duties: **Yes**
Principal Designer: **Nationwide CDM**

Unless noted below, all known hazards have been highlighted on the drawing.

P1	09/03/20	SS	DS
Initial issue			
REV	Date	Drawn by -	Checked by -
S2			
Status	Purpose of Issue		
drawing stage	Feasibility		
client	Network Space Ltd		
project	Raven Locks, Little Hulton		
drawing title	Unit 1 - Marketing Elevations		
date	Mar 2020	drawn	SS
scale @ A1	1 : 200	checked	DS