




FRONT ELEVATION

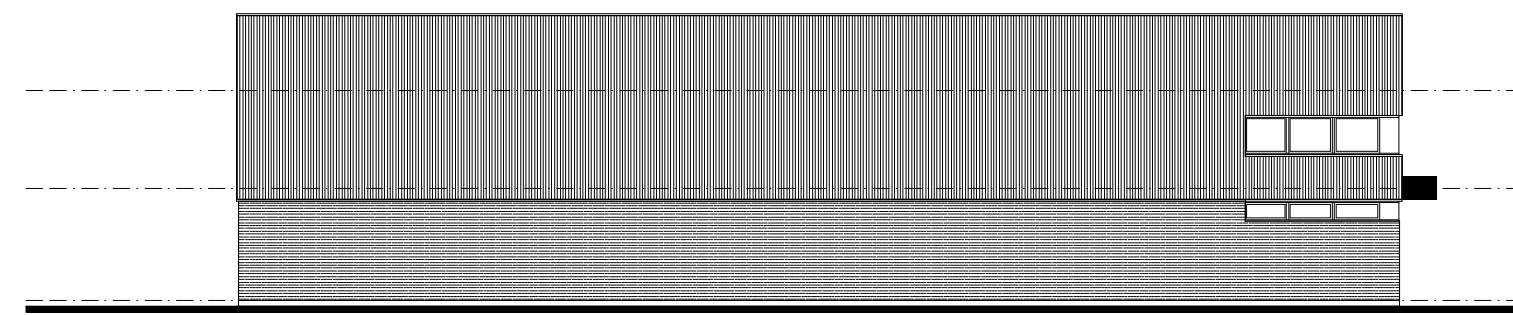


END ELEVATION

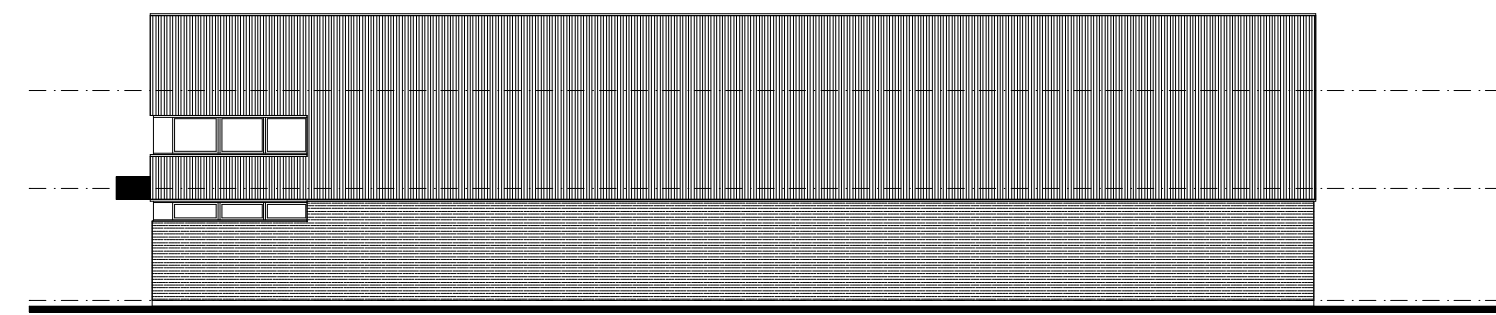

END ELEVATION

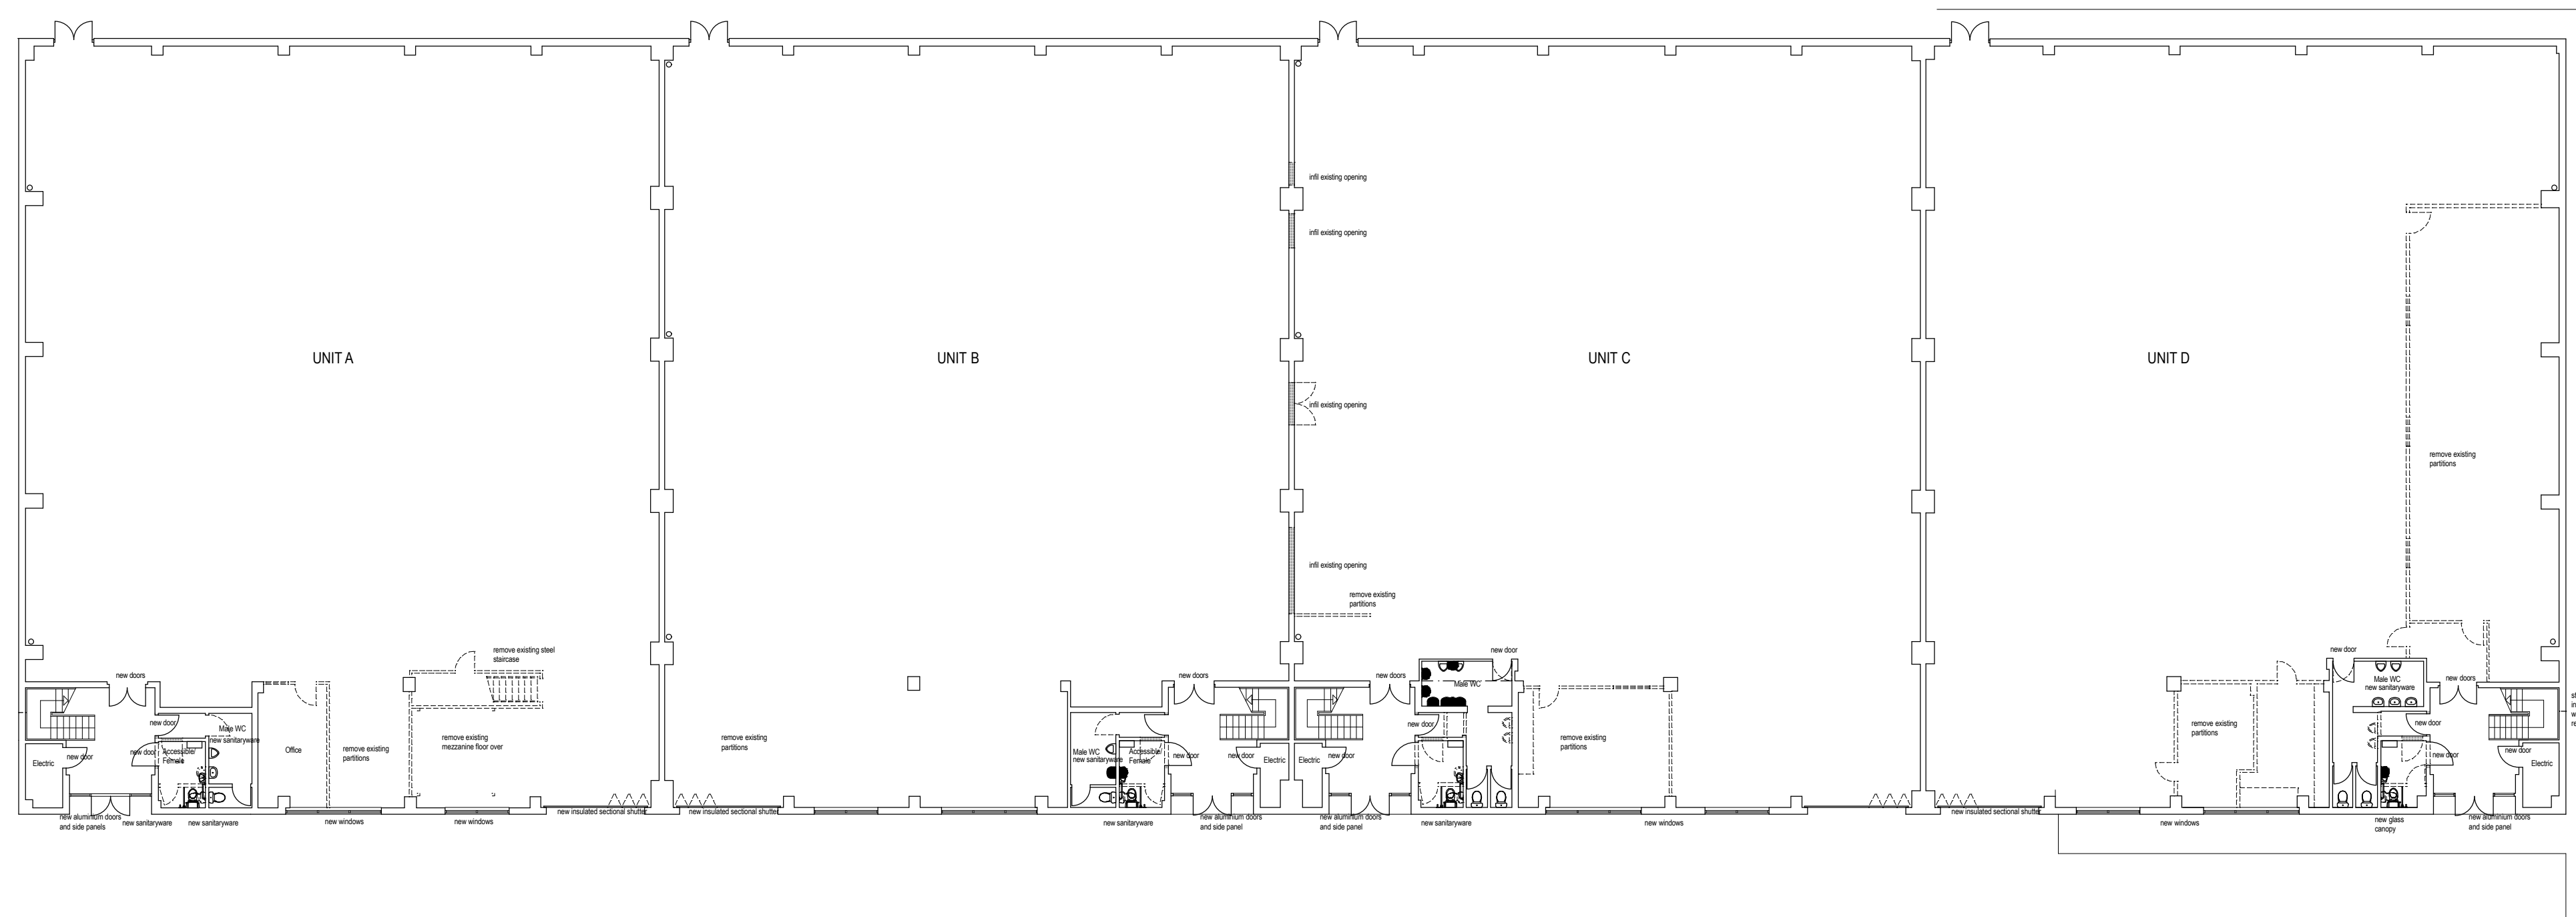

GROUND FLOOR PLAN

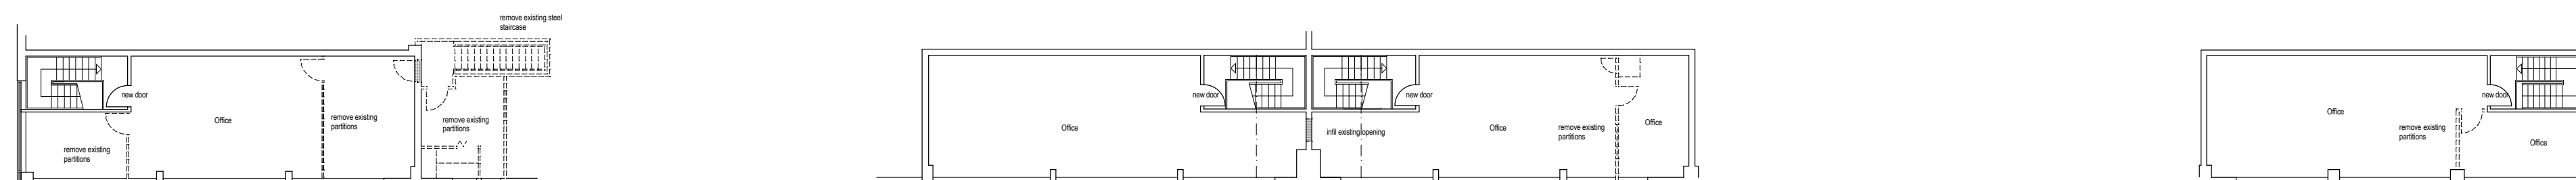

FIRST FLOOR PLAN

Rev	Description	Date	By	Chk'd
-----	-------------	------	----	-------



**King Sturge LLP**  
 Latimer House, 5-7 Cumberland Place,  
 Southampton, SO15 2BH  
 T +44 (0) 23 8023 2882  
 F +44 (0) 23 8023 2684  
 www.kingsturge.com

Client PRUDENTIAL PROPERTY INVESTMENT MANAGERS LTD	Scale 1 : 200
Project UNITS A - D GRIFFIN INDUSTRIAL PARK TOTTON	Date MAY 2007
Description ALTERATIONS	By IDW Checked
	Job
	Dwg 20 rev

DO NOT SCALE THIS DRAWING. CHECK ALL DIMENSIONS ON SITE  
 THIS DRAWING IS PROTECTED BY COPYRIGHT. IT MAY NOT BE REPRODUCED IN ANY FORM OR BY ANY MEANS FOR ANY PURPOSE, WITHOUT GAINING PRIOR WRITTEN PERMISSION FROM KING STURGE