

3rd FLOOR

N/A = 2331 m<sup>2</sup>  
(2509 sqft)

7300

14430

MALE W.C.

FEMALE W.C.

LIFT

LIFT

LIFT

LIFT

LIFT

LIFT

LIFT

LIFT

LIFT

LIFT

LIFT

LIFT

LIFT

LIFT

LIFT

LIFT

FLOOR PLAN

STERLING ENERGY SURVEYS LTD  
7 GRAHAM AVENUE,  
BROXBORNE,  
HERTS EN10 7DN

TEL 07904 643851  
WWW.STERLING-ES.CO.UK  
REGISTERED IN ENGLAND NO. 6391356

3rd FLOOR – SUITE 2  
SOLAR HOUSE, 1-9 ROMFORD RD  
LONDON E15 4LJ

DRAWN BY: CV


DATE: 28-01-2013

SCALE: 1:200

DRAWING NUMBER 10196 -3-2 SHEET No. 1 OF 1 REV B

ORIGINAL PAPER SIZE

A4

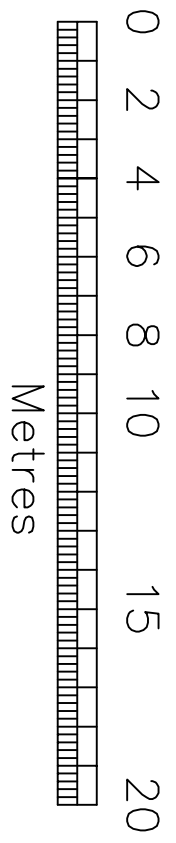

Metres