


Rev	Description	Drawn	Checked	Date Issued
C01	First Issue to BIM360 - CONSTRUCTION	cmm		09.06.2021
C02	RLD room HIE-01-14 - tea point added as per client's instruction. RLD HIE-00-01 - tea point layout revised as per client's instruction.	TL	AMCC	17.02.2022
C03	Toilet layouts updated as per client meeting (14.04.2022). Wall between knowledge exchange room and agile working area updated as per client's instruction.	TL	cmm	29.04.2022
C04	Stage 3 Amendment to BW - Amended Toilets & Shower layouts, Roof Layouts & Access and design development	cmm		04.05.2022

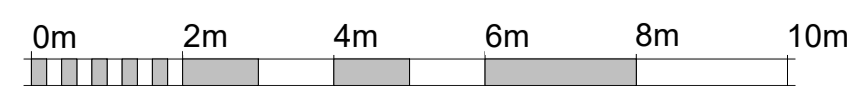

VISUAL SCALE 1:100 @ A1

DO NOT SCALE. Use figured dimensions only. The contractor is requested to check all dimensions before the work is put in hand. © All copyrights Austin-Smith Lord Ltd. This drawing must only be used for the purpose for which it is supplied and its contents must not be reproduced for any purpose without written permission. No areas indicated, or areas calculated from this drawing should be used for valuation purposes or as the basis for development contracts. Austin-Smith Lord Ltd is a limited company registered in England & Wales with registered number 1177049 Registered Office: Port of Liverpool Building, Pier Head Liverpool L3 1BY

Drawn: cmm  
 Date: JANUARY 2022  
 Scale @ A1: 1 : 100  
 Status: CONSTRUCTION

Austin-Smith Lord Ltd  
 Architects Designers Planners  
 Landscape Architects  
 296 St Vincent Street  
 Glasgow  
 G2 5RU  
 t +44 (0)141 223 8500  
 e glasgow@austinsmithlord.com

Drawings and models prepared by Austin-Smith Lord Ltd BIM using AutoDesk Revit

**Austin-Smith:Lord**

Project HIE Plot 15 Inverness Campus

Description General Arrangement - First Floor Plan

Job No. 310209 Drawing No. 310209-ASL-LSIC-FF-DR-A-00-0131 Revision C04