
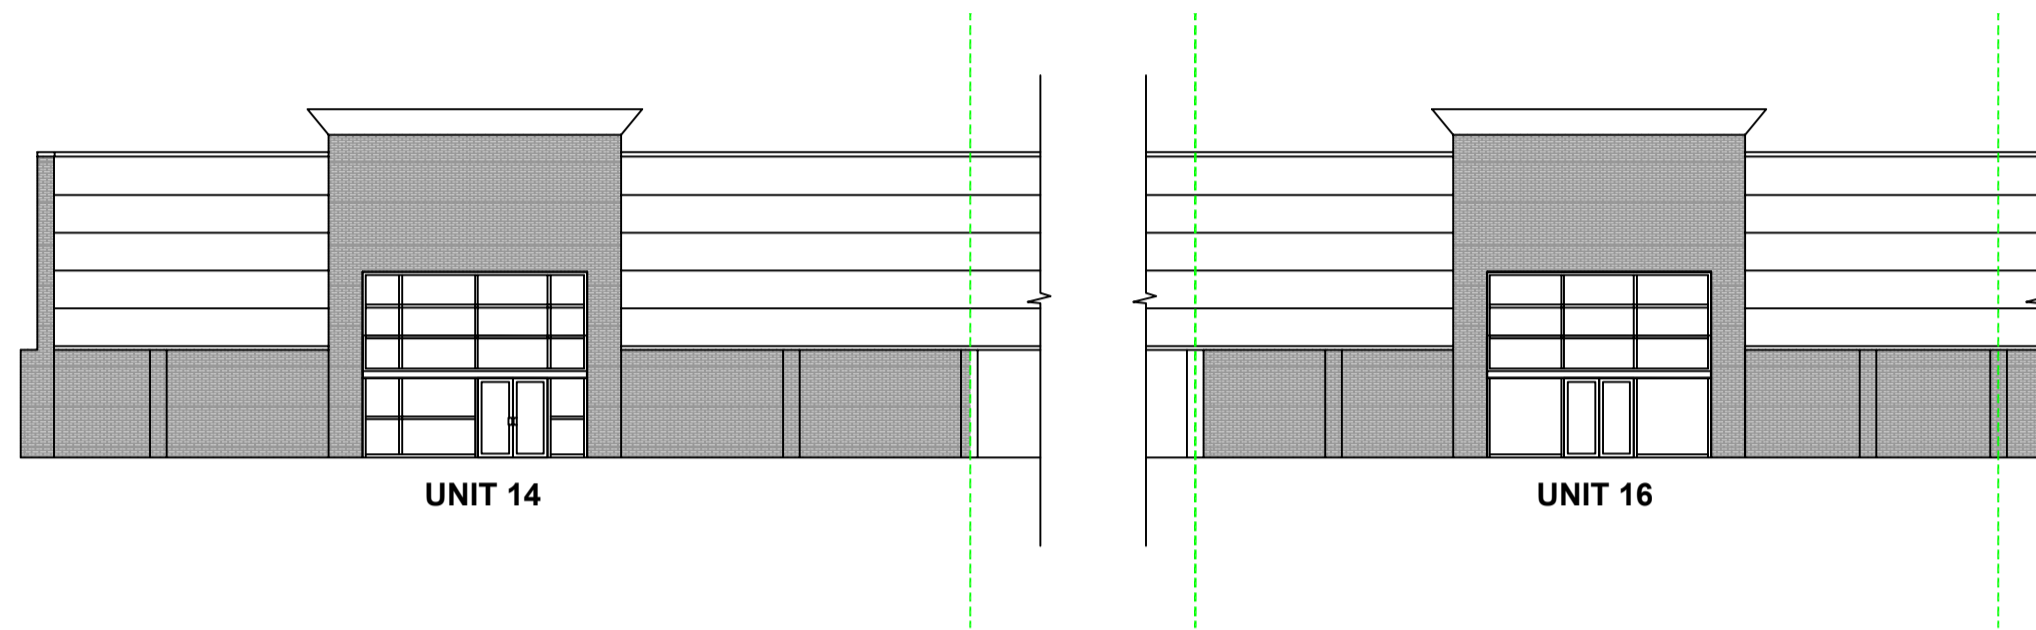
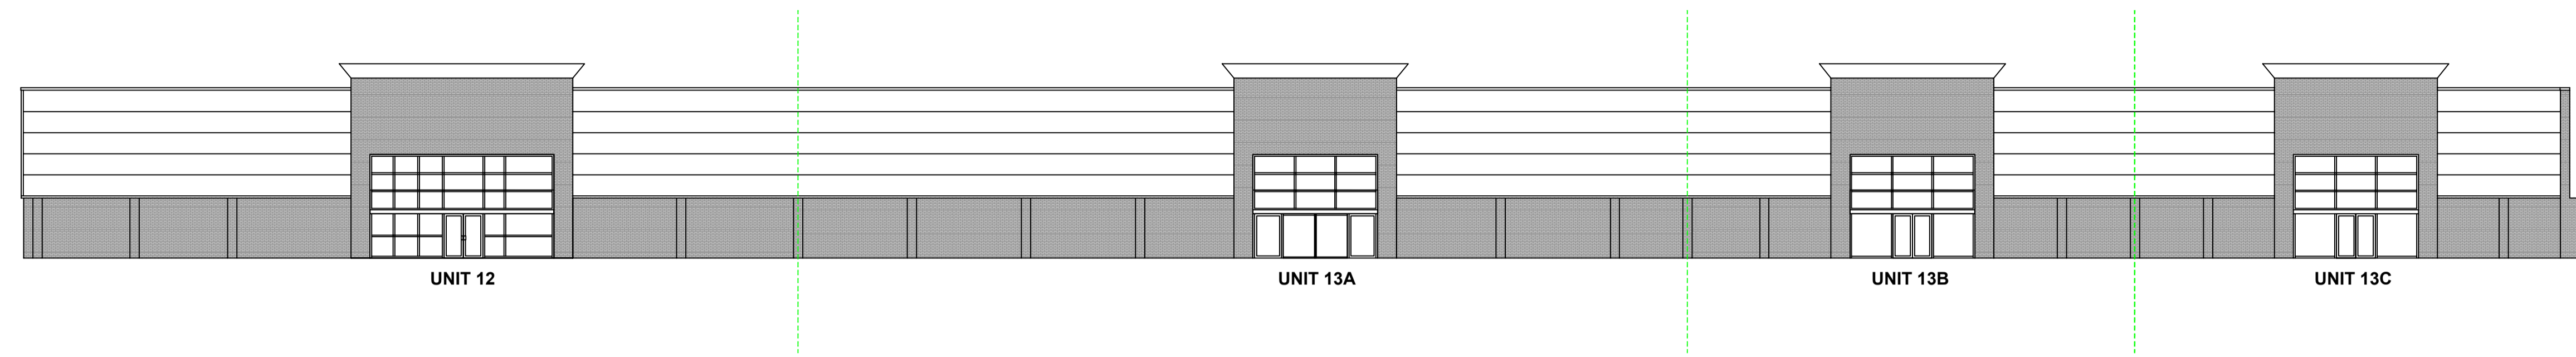
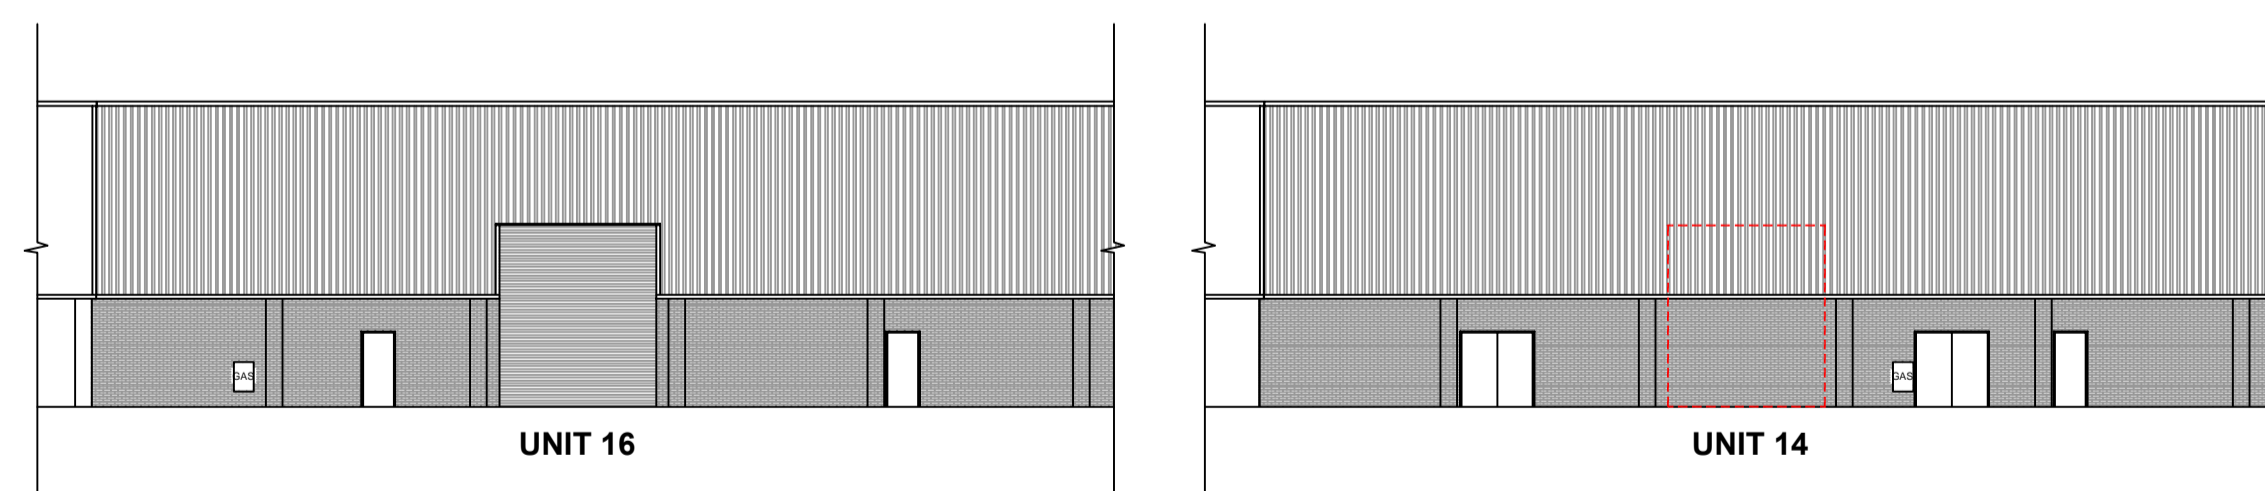
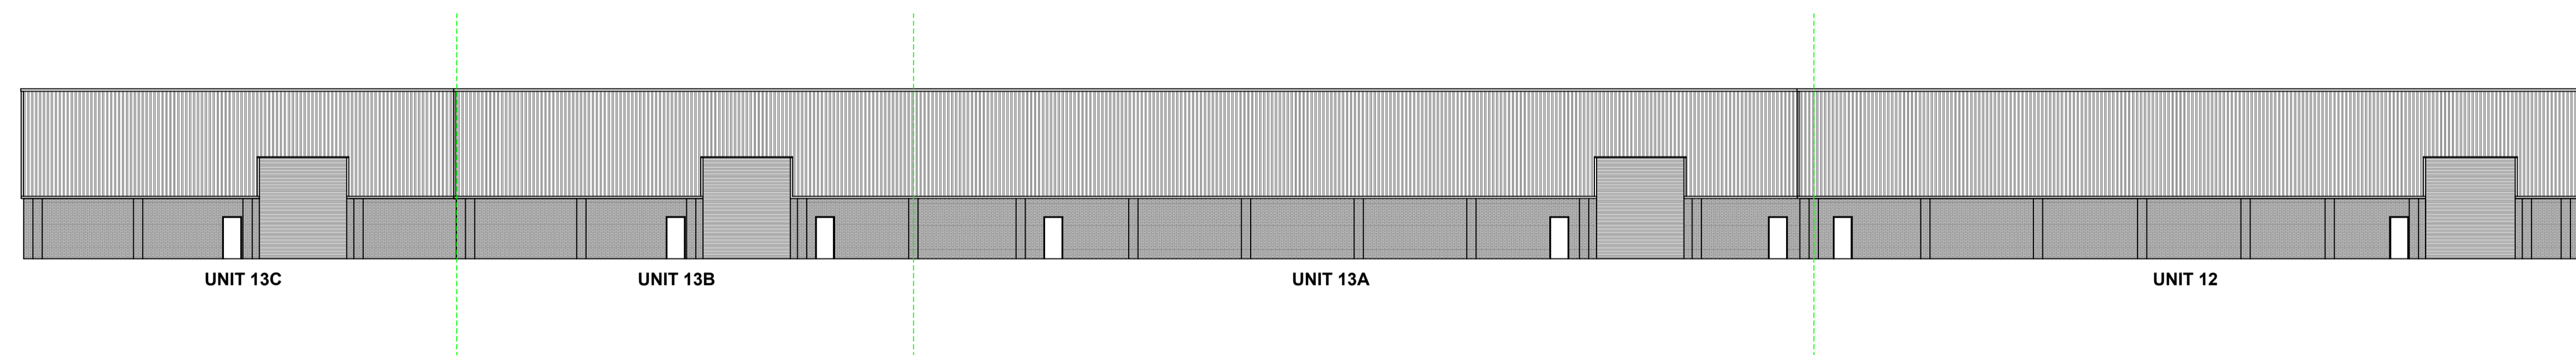


Existing Plan, Scale 1:250


 <p>28 Stafford Street Edinburgh EH3 7BD Telephone: +44 (0)7834 767 350 email: info@innesbc.com www.innesbc.com</p>	Client		Drawing		Revisions	
	-		Existing Plan			
	Project		Job No.	Draw No.	Notes	
	Renfrew Retail Park PA4 9EN		50871	01	Where dimensions are not given, drawings must not be scaled and the master referred to Innes Associates. In the event of any dimensional conflict between Innes Associates Drawings, the master must be referred to Innes Associates for clarification. The Contractor must also refer to any separate Innes Associates Specification to be read in conjunction with this drawing.	
	Scale	Date	Drawn	Checked		
	A1 @ 1:250	8-3-19	BOH	ST		




Existing Front Elevations, Scale 1:200




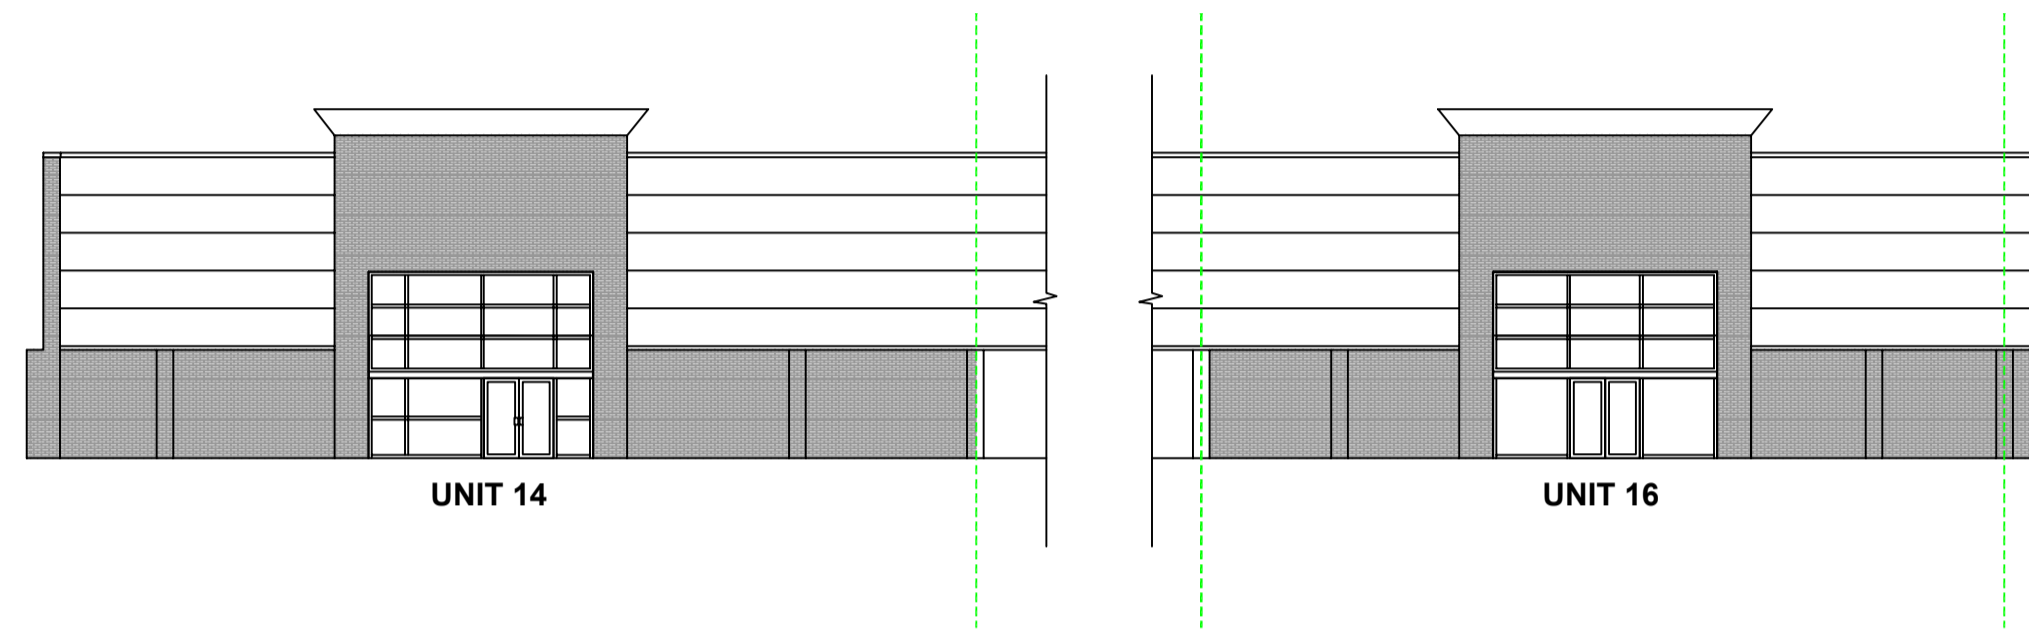
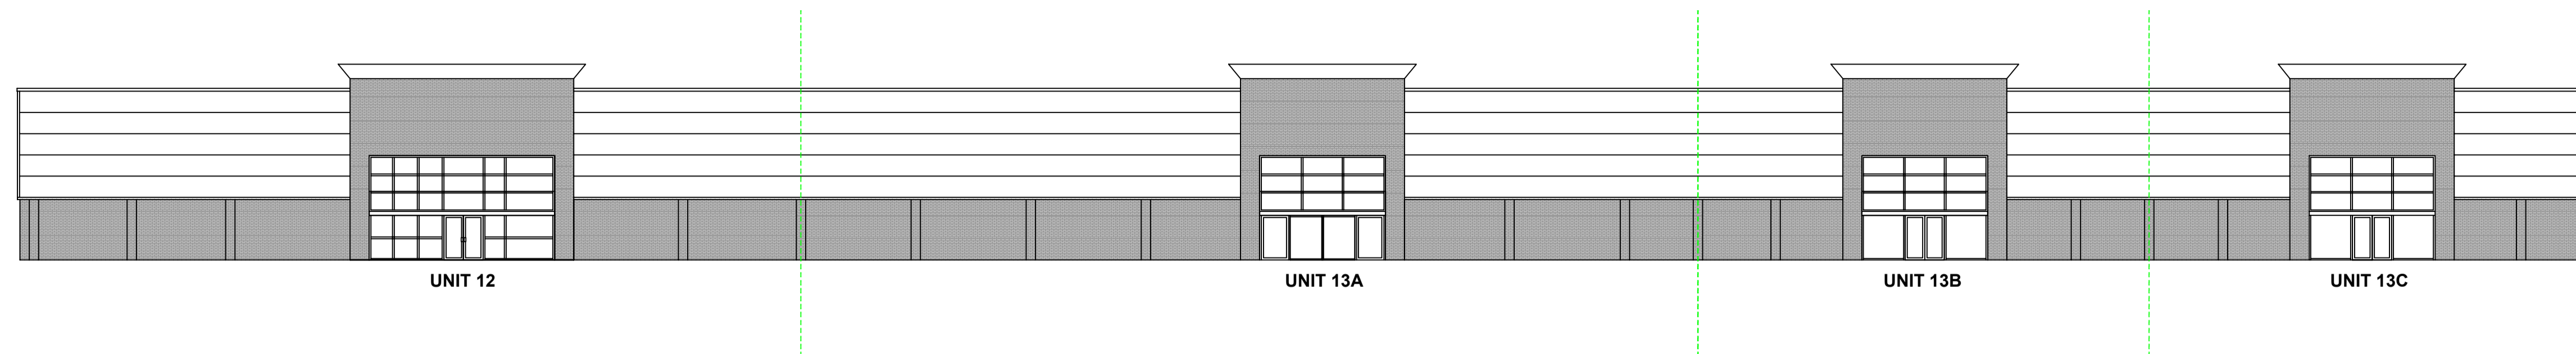
Existing Rear Elevations, Scale 1:200

 <p>28 Stafford Street Edinburgh EH3 7BD Telephone: +44 (0)7834 767 350 email: info@innesbc.com www.innesbc.com</p>	Client		Drawing		Revisions	
	-		Existing Elevations			
	Project		Job No.	Rev. No.	Notes	
	Renfrew Retail Park PA4 9EN		50871	02	Where dimensions are not given, drawings must not be scaled and the master referred to Innes Associates. In the event of any dimensional conflict between Innes Associates Drawings, the master must be referred to Innes Associates for clarification. The Contractor must also refer to any separate Innes Associates Specification to be read in conjunction with this drawing.	
		Scale	Date	Drawn	Checked	
		A1 @ 1:200	6-3-19	BOH	ST	


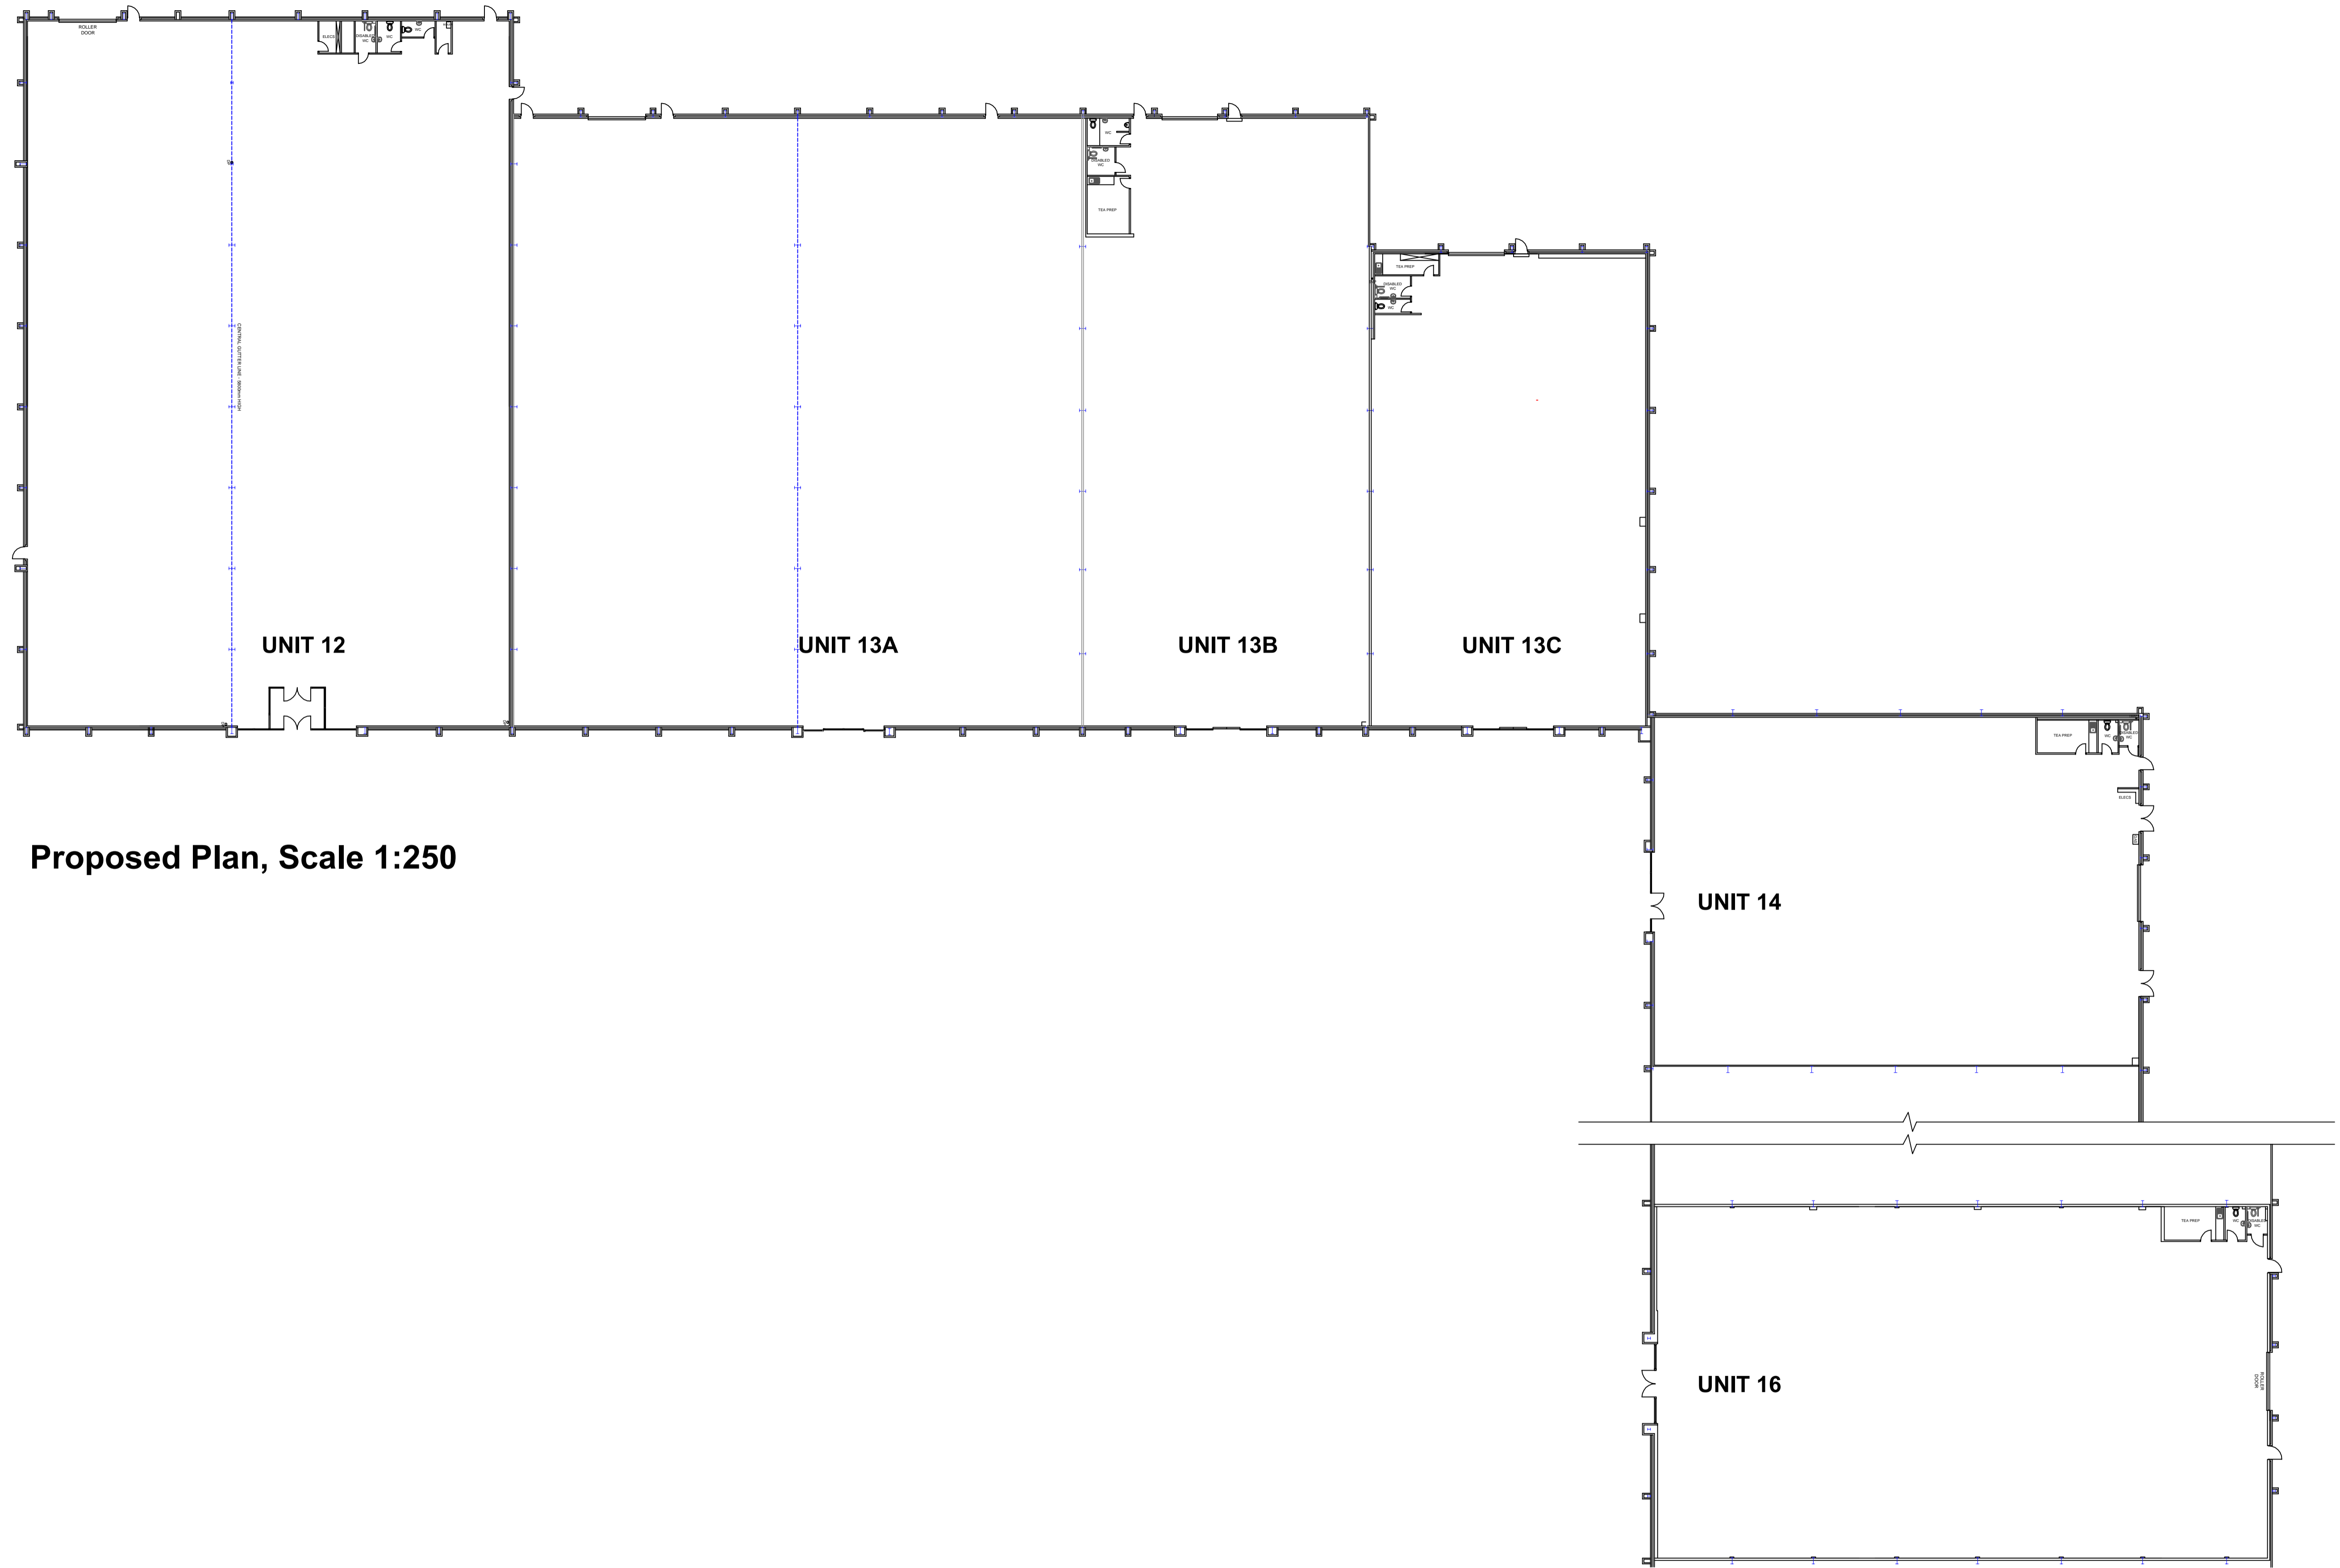


Proposed Plan, Scale 1:250


 <p>28 Stafford Street Edinburgh EH9 7BD Telephone: +44 (0)7834 767 350 email: info@innesbc.com www.innesbc.com</p>	Client	Drawing		Revisions
	-	Proposed Plan		
	Project	Job No.	Unit No.	Notes
	Renfrew Retail Park PA4 9EN	50871	03	Where dimensions are not given, drawings must not be scaled and the master referred to Innes Associates. In the event of any dimensional conflict between Innes Associates Drawings, the master must be referred to Innes Associates for clarification. The Contractor must also refer to any separate Innes Associates Specification to be read in conjunction with this drawing.
	Scale	Date	Drawn	Checked
	A1 @ 1:250	8-3-19	BOH	ST




Proposed Front Elevations, Scale 1:200

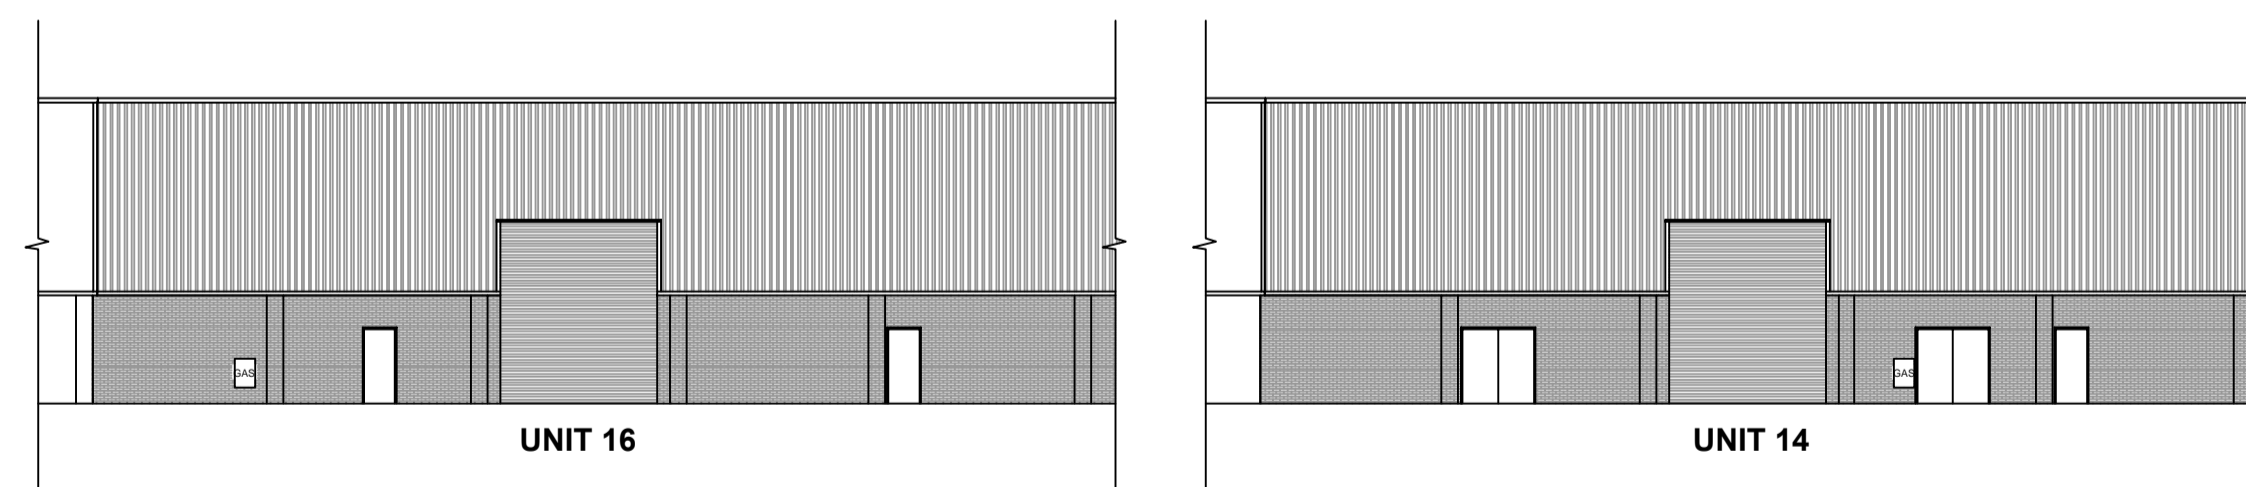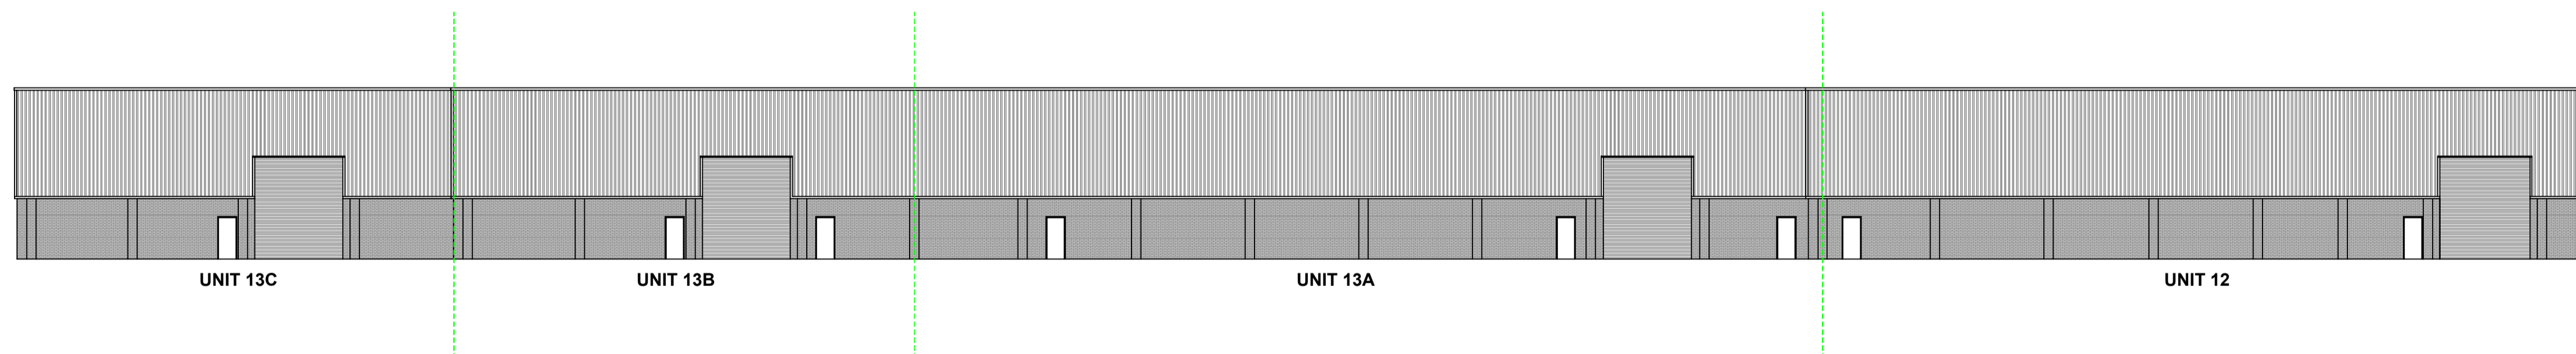


Proposed Rear Elevations, Scale 1:200

 <p>28 Stafford Street Edinburgh EH3 7BD Telephone: +44 (0)7834 767 350 email: info@innesbc.com www.innesbc.com</p>	Client		Drawing		Revisions	
	-		Proposed Elevations			
	Project		Job No.	Rev. No.	Notes	
	Renfrew Retail Park PA4 9EN		50871	04	Where dimensions are not given, drawings must not be scaled and the master referred to Innes Associates. In the event of any dimensional conflict between Innes Associates Drawings, the master must be referred to Innes Associates for clarification. The Contractor must also refer to any separate Innes Associates Specification to be read in conjunction with this drawing.	
		Scale	Date	Drawn	Checked	
		A1 @ 1:200	6-3-19	BOH	ST	

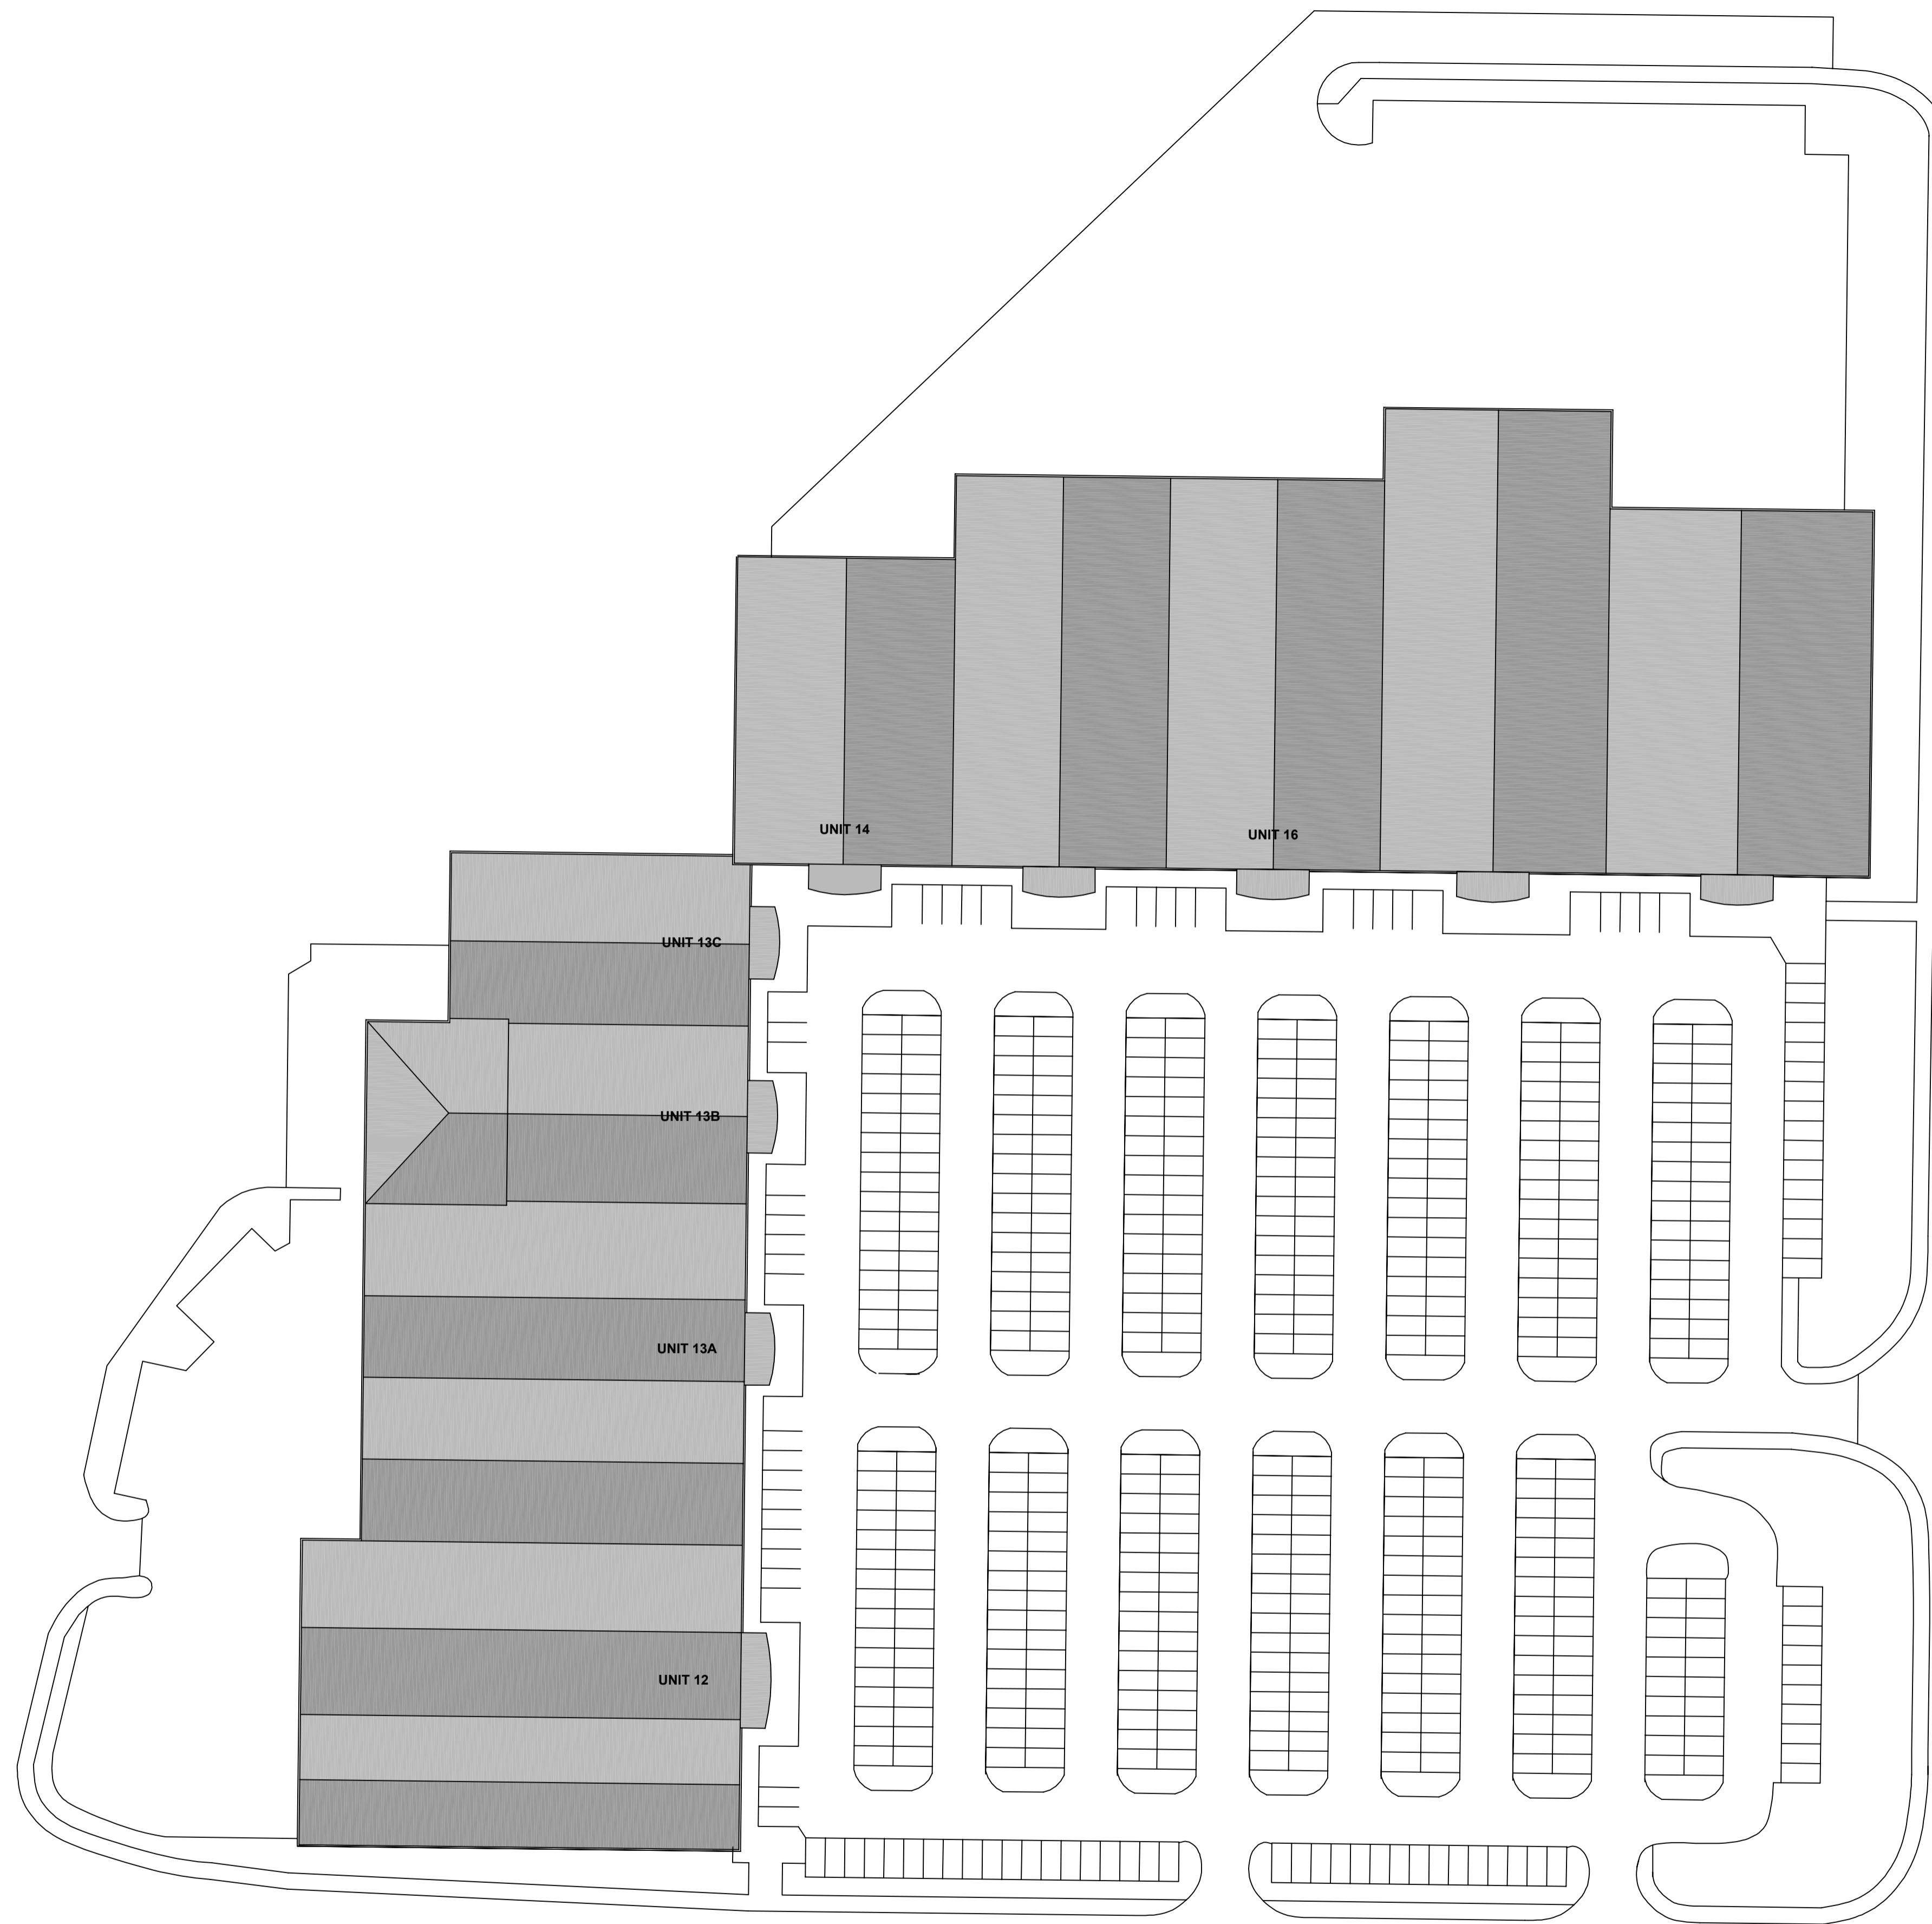

Existing Site Plan, Scale 1:500

 <p>28 Stafford Street Edinburgh EH3 7BD Telephone: +44 (0)7834 767 350 email: info@innesbc.com www.innesbc.com</p>	Client		Drawing		Revisions		
	-		Existing Site Plan				
	Project		Job No.		Draw No.		
Renfrew Retail Park PA4 9EN		50871		05		Notes	
		Scale		Date		Drawn	
		A1 @ 1:500		6-3-19		BOH ST	
						<small>Where dimensions are not given, drawings must not be scaled and the meter referred to Innes Associates. In the event of any dimensional conflict between Innes Associates Drawings, the matter must be referred to Innes Associates for clarification. The Contractor must also refer to any separate Innes Associates Specification to be read in conjunction with this drawing.</small>	