


NOTES
 1 THIS DRAWING IS PROTECTED UNDER COPYRIGHT AND IT SHALL NOT BE REPRODUCED IN WHOLE OR PART WITHOUT PRIOR EXPRESS PERMISSION OF ARCHITECTS PLUS
 2 DO NOT SCALE DIMENSIONS OFF THIS DRAWING CHECK ALL DIMENSIONS ON SITE BEFORE FABRICATION ALL DISCREPANCIES TO BE REPORTED TO THE ARCHITECT
 3 ALL MATERIALS AND WORKMANSHIP TO BE IN ACCORDANCE WITH ALL CURRENT BRITISH STANDARDS AND CODES OF PRACTICE / STATUTORY AUTHORITY AND MANUFACTURERS RECOMMENDATIONS AND SPECIFICATIONS

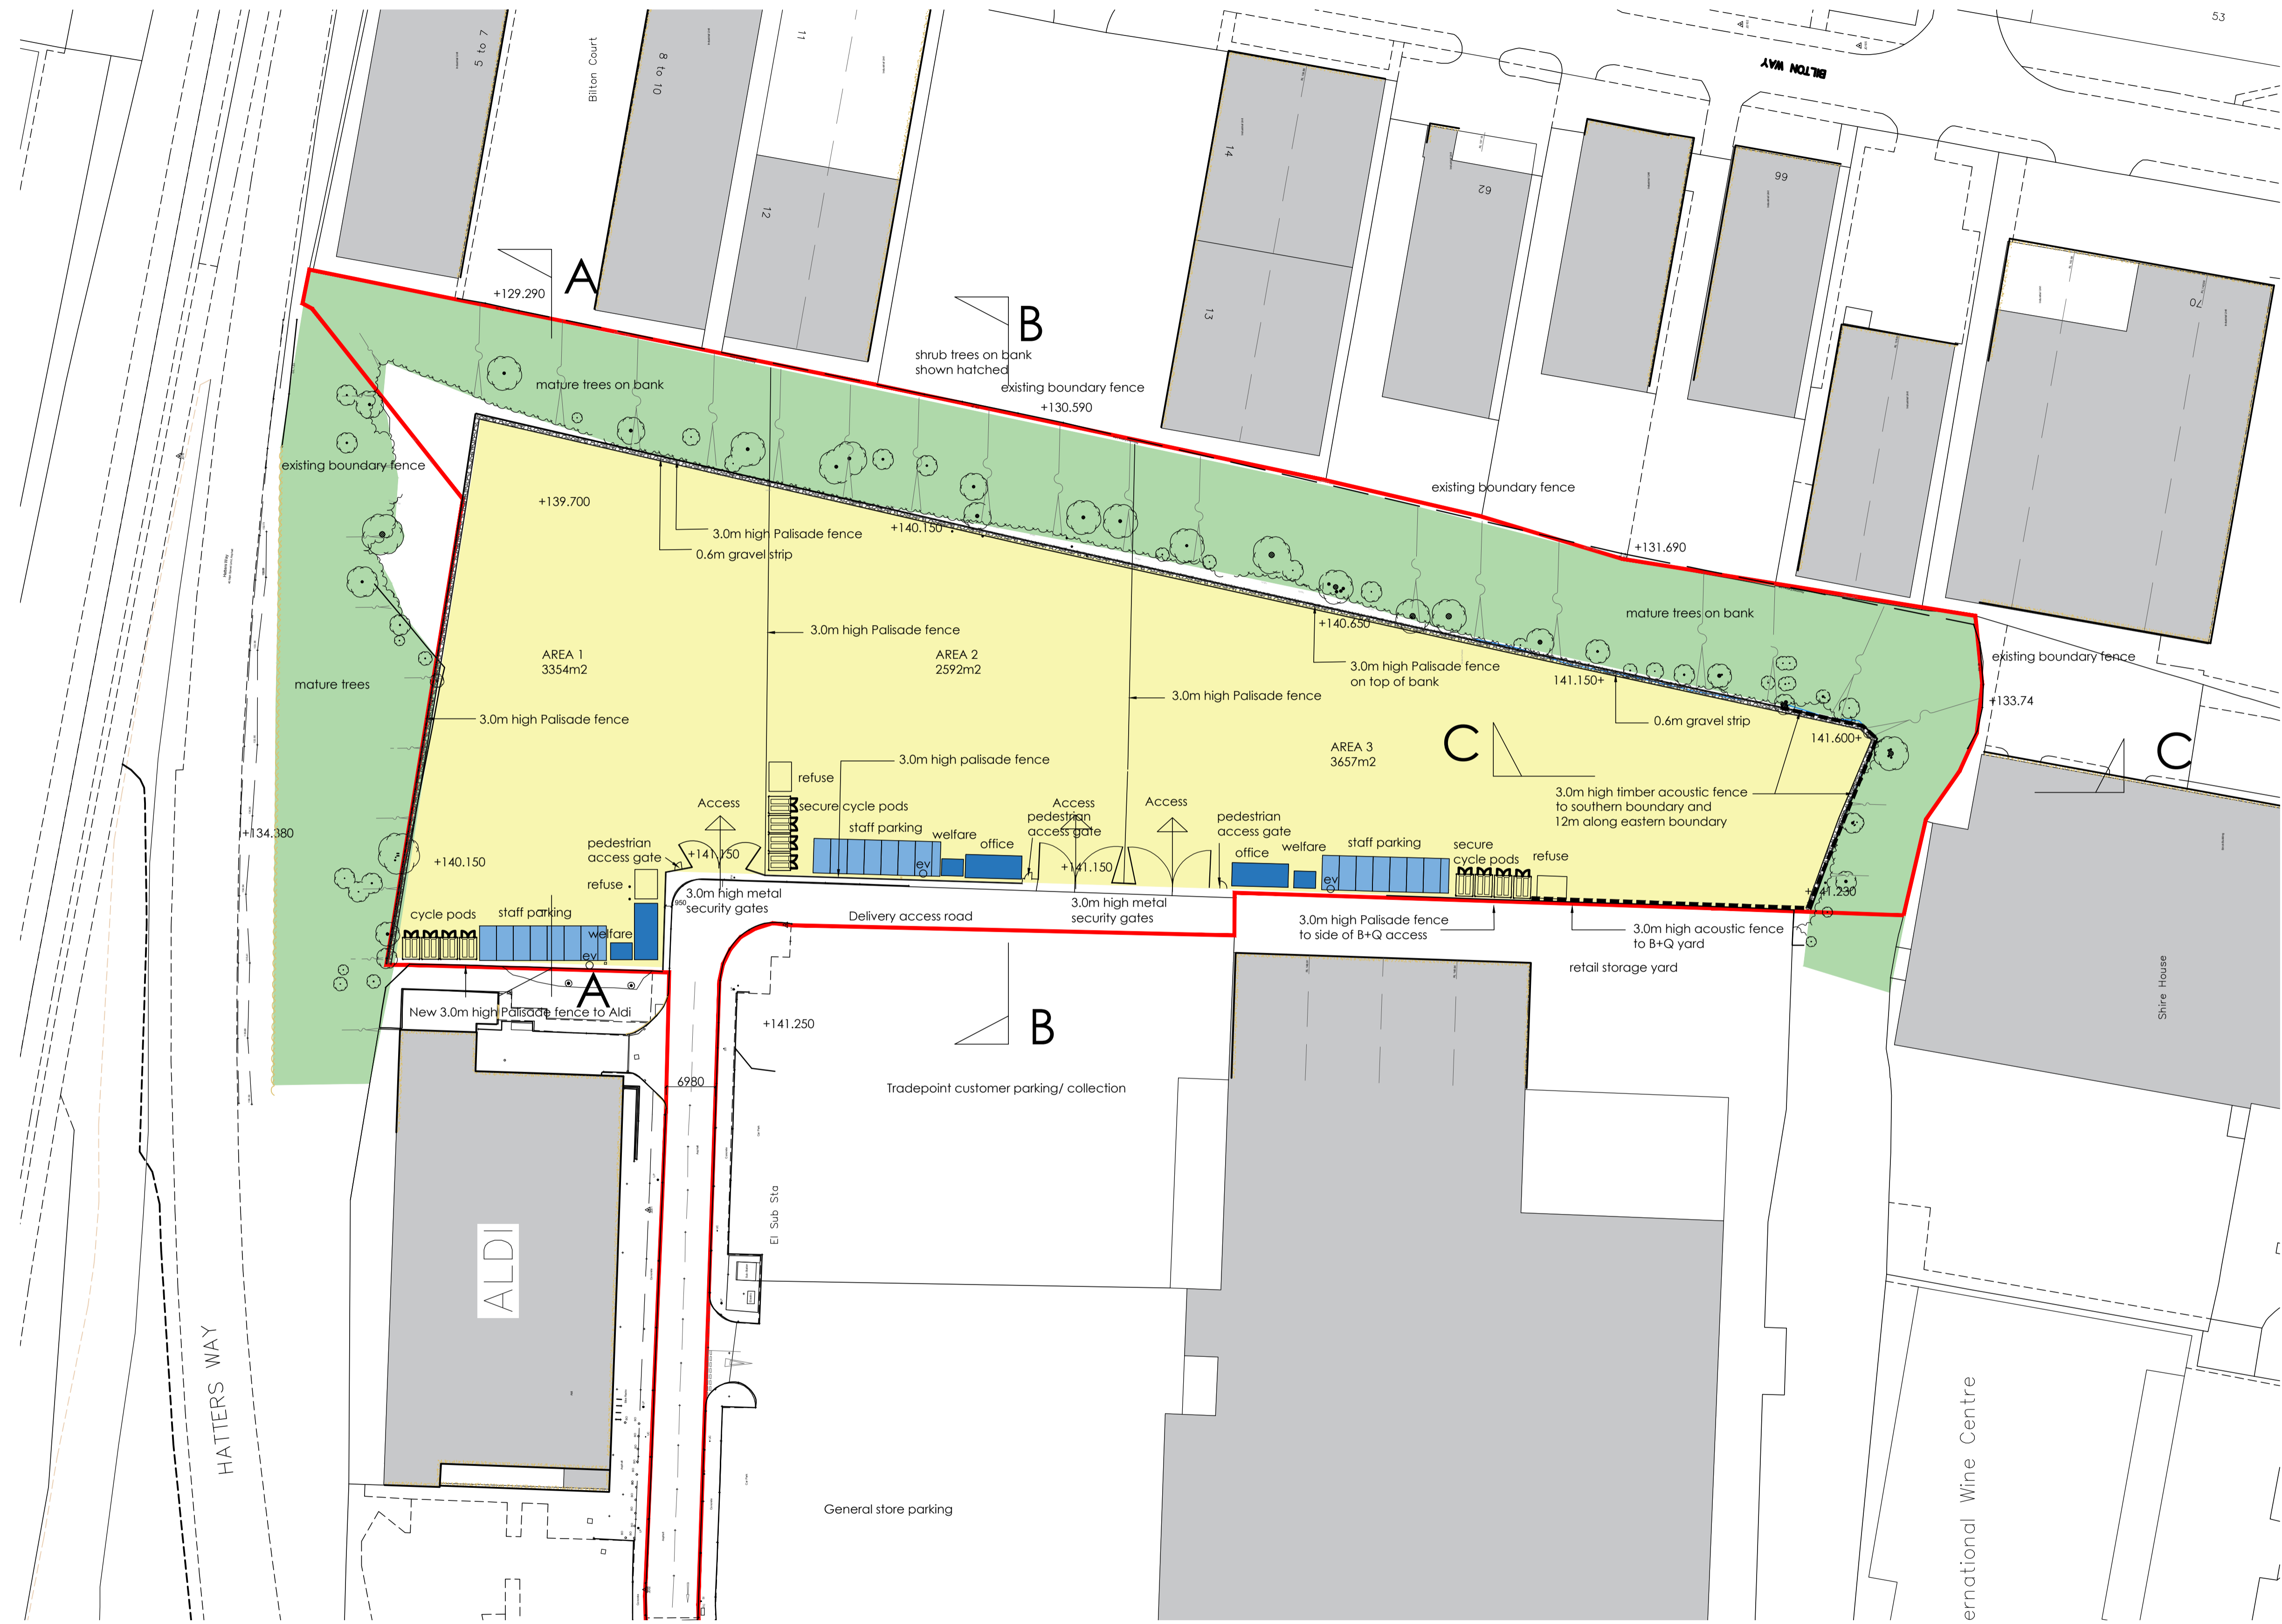

KEY

- Existing trees to be retained
- Perimeter gravel strip
- Concrete surfaced yard
- Office+ Welfare
- Staff parking area
- Acoustic fence

Proposed Site Plan
Scale 1:500

P9	pedestrian gates amended	20.01.24
P8	acoustic fence amended	18.01.24
P7	acoustic fence extended, pedestrian gates, EV charger point added	12.01.24
P1	Preliminary Issue.	08.08.23

REV	DATE	CHKD
-----	------	------

architects plus

2nd Floor, The Grange, Market Square
 Westham, Kent, TN11 6 1HB
 T: +44 (0)1959 561078
 F: +44 (0)1732 448118
 E: office@architects-plus.co.uk
 W: www.architects-plus.co.uk

D - design	PL - planning	PT - pre-tender
T - tender	P - preliminary	
C - construction	R - record	

Project
 Land to East of B+Q + Aldi
 Laporte Business Centre
 Dallow Road, Luton LU1 1LX

Client
 Powell London Luton Ltd

Drawing
 Proposed Site Plan 3 Yards

Date	Cad Ref	Drm	Chkd
Aug. 23		PH	CS
Scale	Drawing No		Rev
1:500@A1	23964-PL03		P9

