



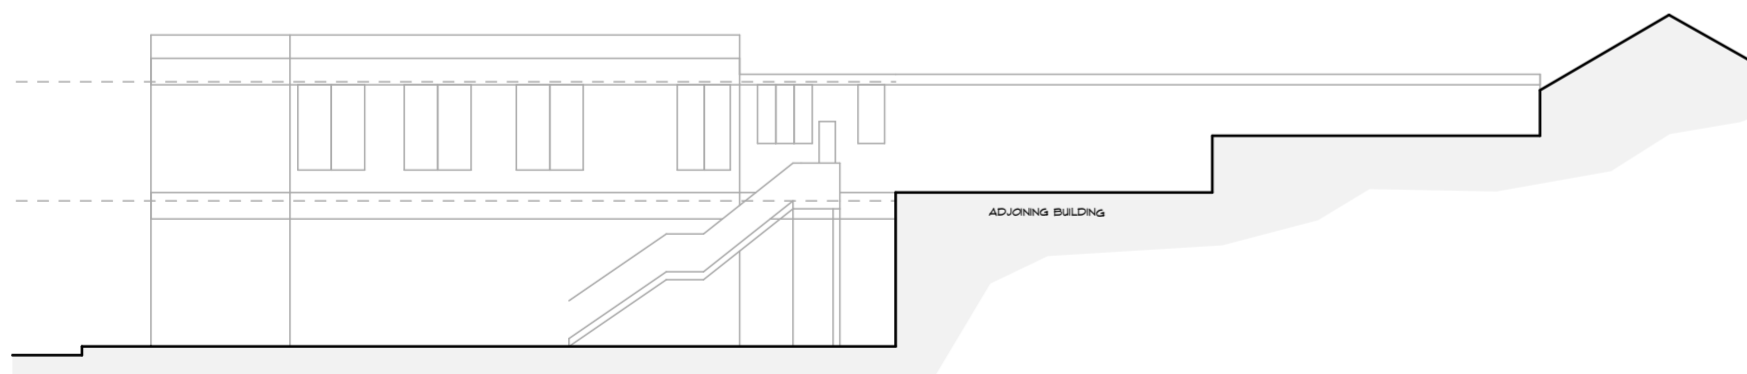


Location Plan  
Scale 1:1250

**PROPOSED APARTMENT LEGEND**


2 BEDROOM APARTMENTS - 4NO.  
1 BEDROOM APARTMENT - 3NO.  
TOTAL APARTMENTS 7NO.

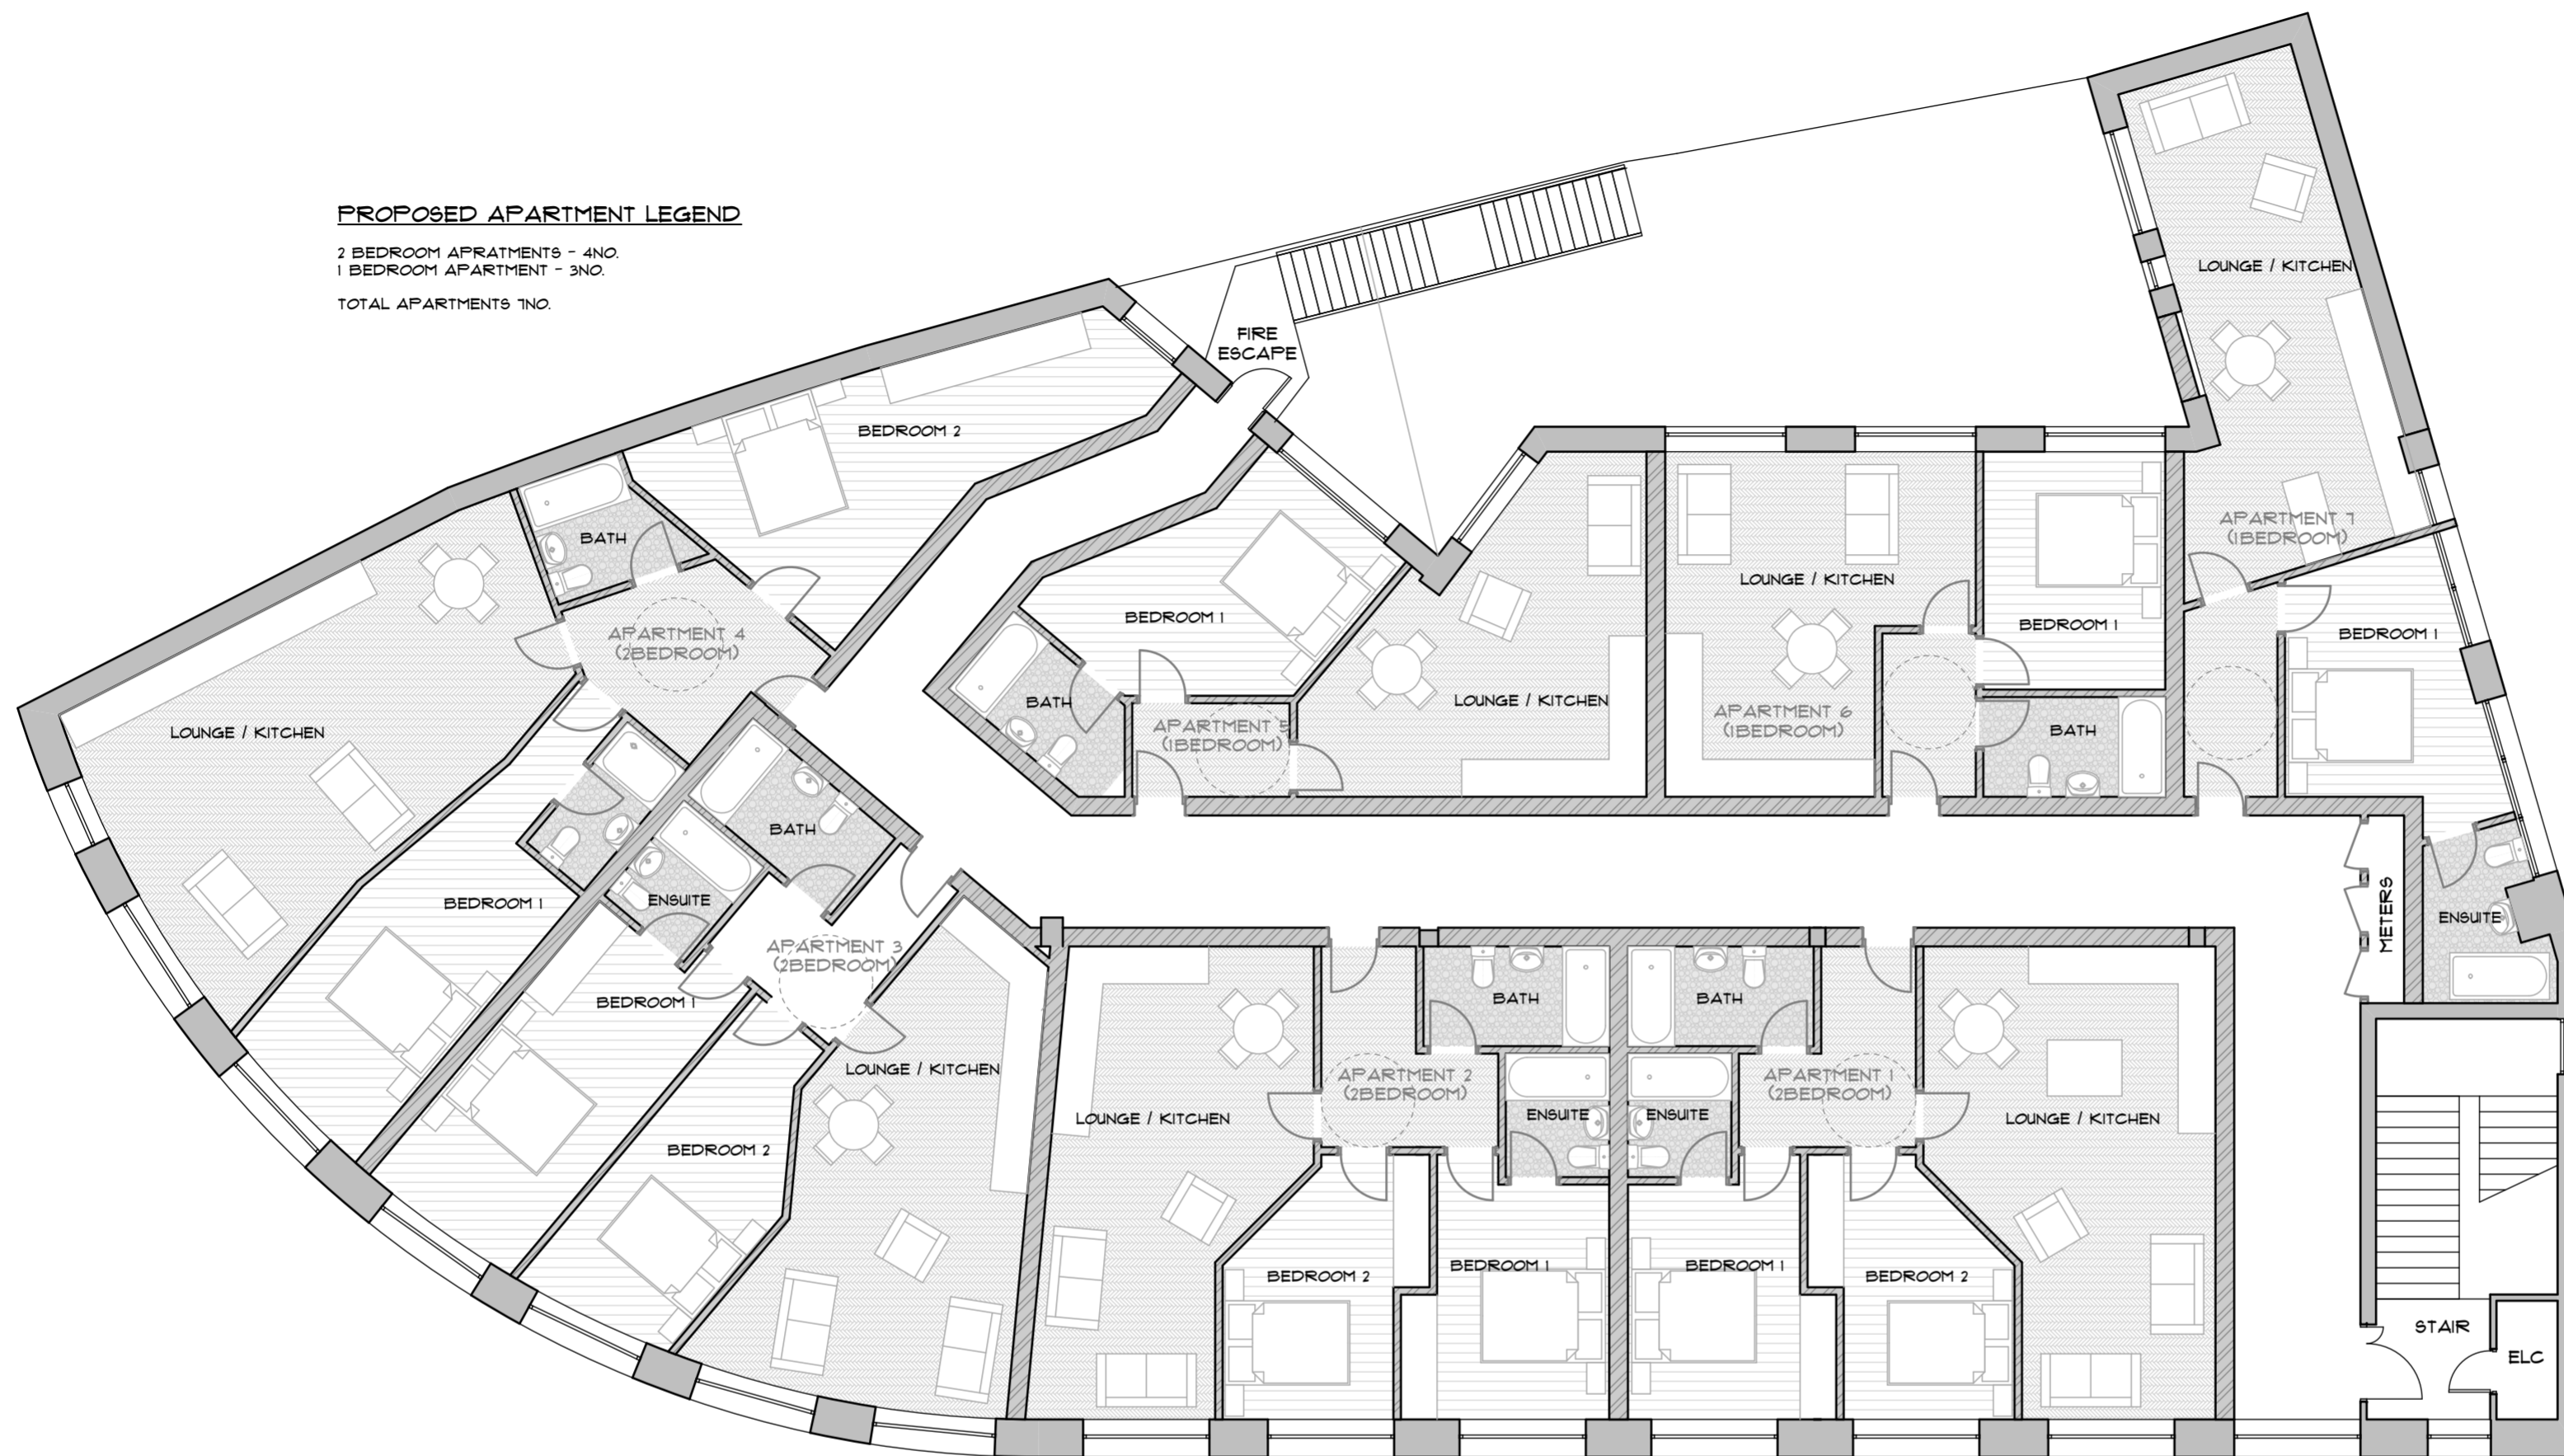

Eastern Elevation  
Scale 1:200

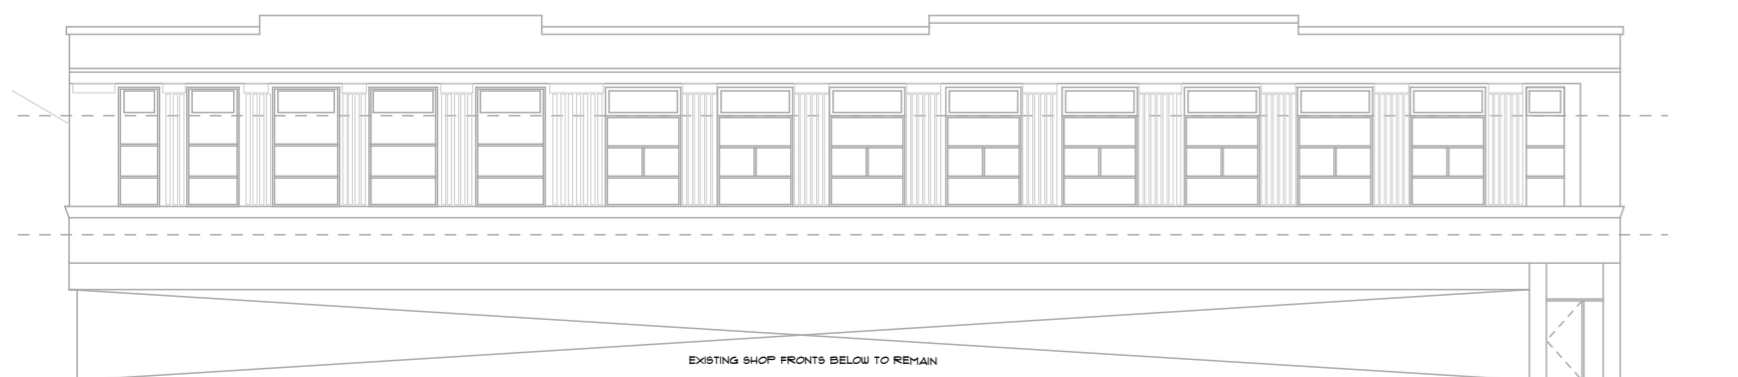

North / Western Elevation  
Scale 1:200

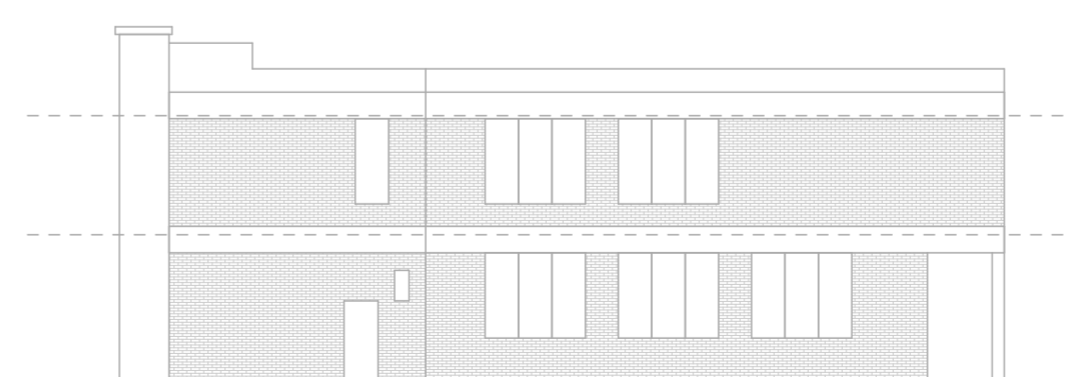

South Elevation  
Scale 1:200

Revision	Description	Date
Rev A	Elevations added	03.08.20

**Client**

**Mr and Mrs Hobson**

**Project**

**First Floor**  
Crescent House,  
Keighley Road, Skipton,  
Drawing Title

Proposed Floor Plan



Gateway Studio, 83 Bradford Road, Idle, Bradford. BD10 9JL  
Tel: 01274 424884 Fax: 01274 424885  
E-mail: info@janusarchitecture.co.uk  
Website: www.janusarchitecture.co.uk

ARCHITECTURAL DESIGN PROJECT MANAGEMENT  
PRINCIPAL DESIGNER BIM / 3D RENDERING

Drawing Status		Existing	
Scales	Size	Date	Revision
1:100, 1:200, 1:1250	A2	July 20	A
Drawing Number	1060 - 002	Revision	A