




existing ground floor plan

scale A1 1:100, A3 1:200

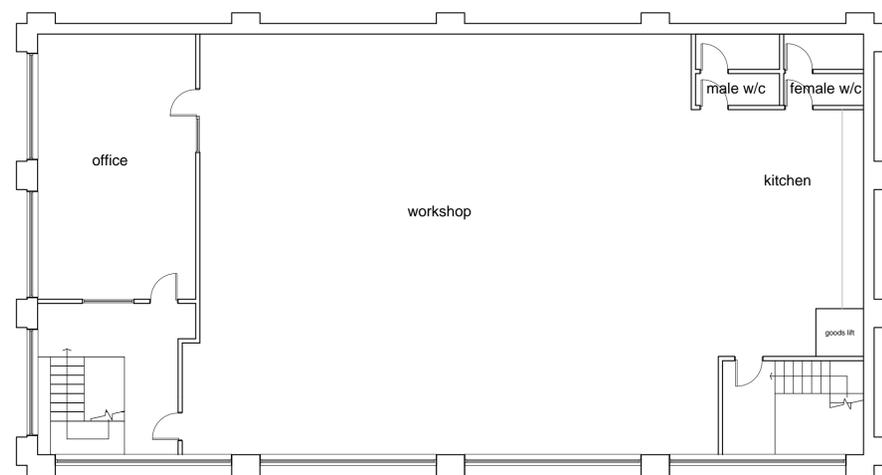


existing first floor plan

scale A1 1:100, A3 1:200

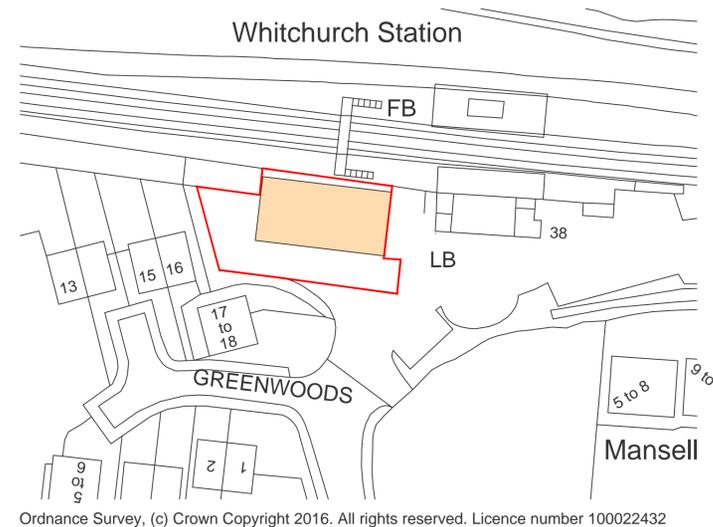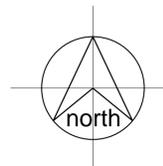


Ordnance Survey, (c) Crown Copyright 2016. All rights reserved. Licence number 100022432

location plan scale A1 1:625, A3 1:1250

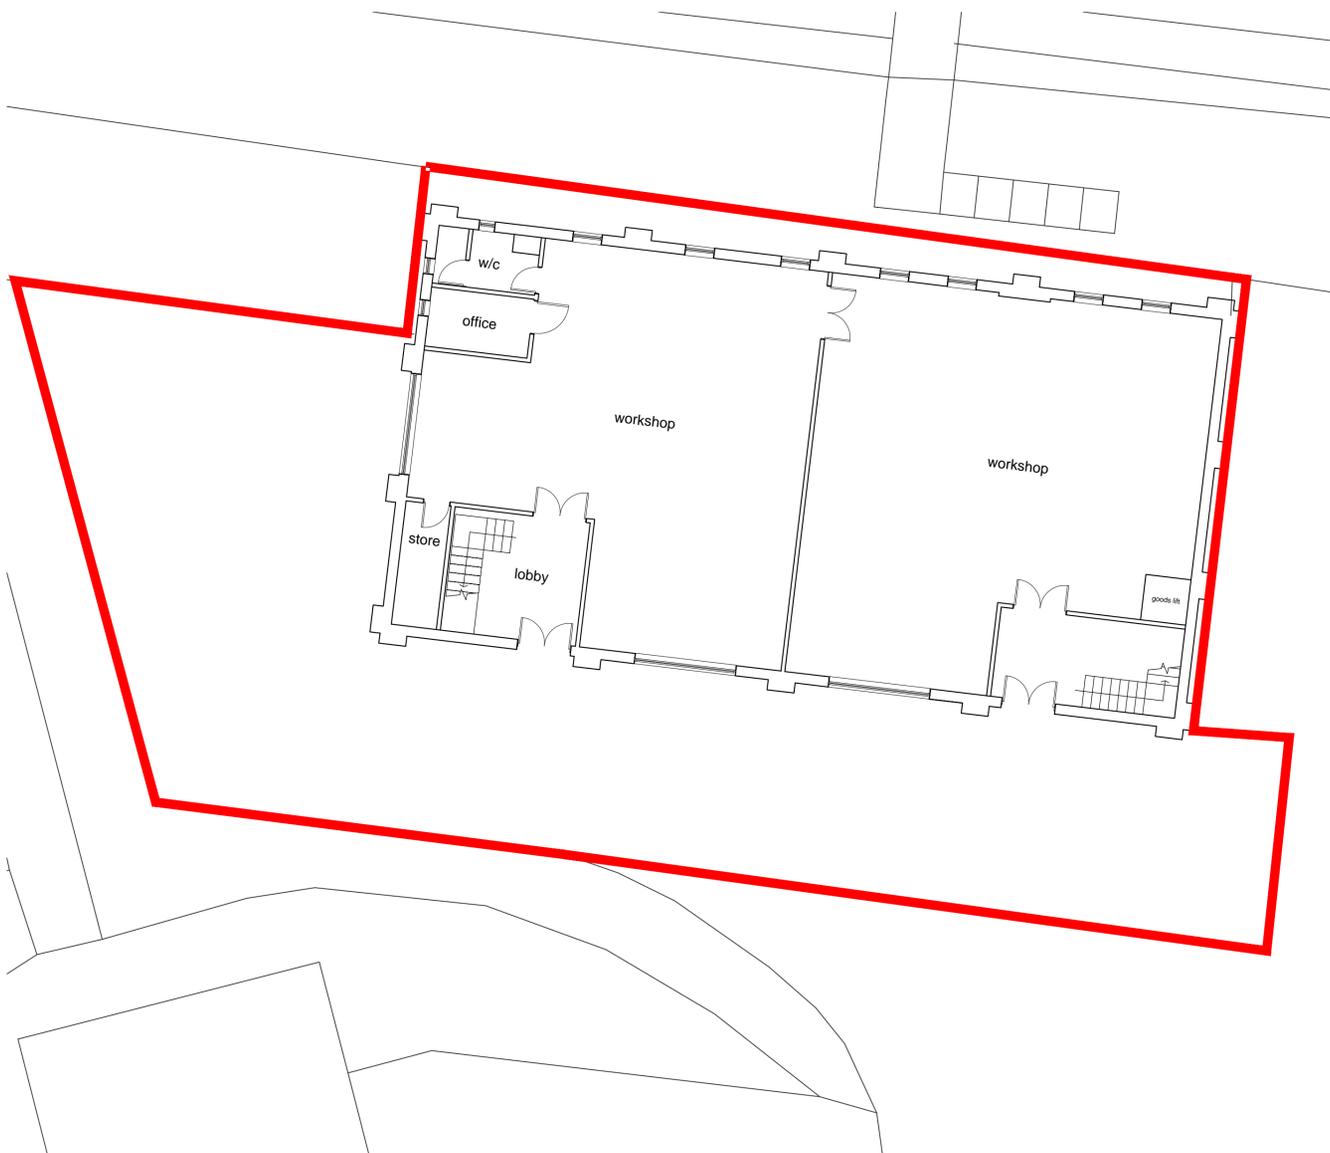

block plan scale A1 1:100, A3 1:200

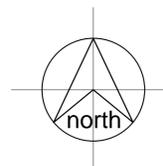

NOTES

this drawing is the copyright of the Holman Reading partnership llp and must not be reproduced in whole or part or used for the execution of works without their permission.

all dimensions to be checked on site prior to commencement of construction works and the architect notified of any discrepancy.

figured dimensions are to be used in preference to scaled dimensions.

no deviation from this drawing will be permitted without prior consent of the architect.

all drawings are prepared subject to a full measured and structural survey of the buildings and site.

all structural work is subject to the appointment of a structural engineer to confirm and agree the structural proposals.

os promap licence no. 100022432.

scale width 100mm @ a1 - 50mm @ a3

client

revision notes date drawn check

revision	notes	date	drawn	check

hrp architects

holman reading partnership llp

18 Limberline Spur
hilsea, portsmouth, hampshire, po3 5hj

tel: 023 9269 1843

fax: 023 9263 9722

email: info@hrp-architects.com

website: hrp-architects.com

project Station Road, Station Approach
Whitchurch, Hampshire
RG28 7EX

detail Conveyance plan

drawn arp checked

date April 16 status Information

a1 scale as shown a3 scale 8550 01 rev