


NOTES:
 This drawing is the property of Form Design Consultants and should not be replicated without their permission.
 The Main Contractor is responsible for the coordination of the construction on site. Contractors must verify all dimensions before commencing and seek clarification or notify Form Design Consultants if site discrepancies are noted. Contractors must not scale from this drawing.

Drawing Status	
Information	
Approval	
Warrant	
Tender	
Contract	
Construction	
Record Drawing	

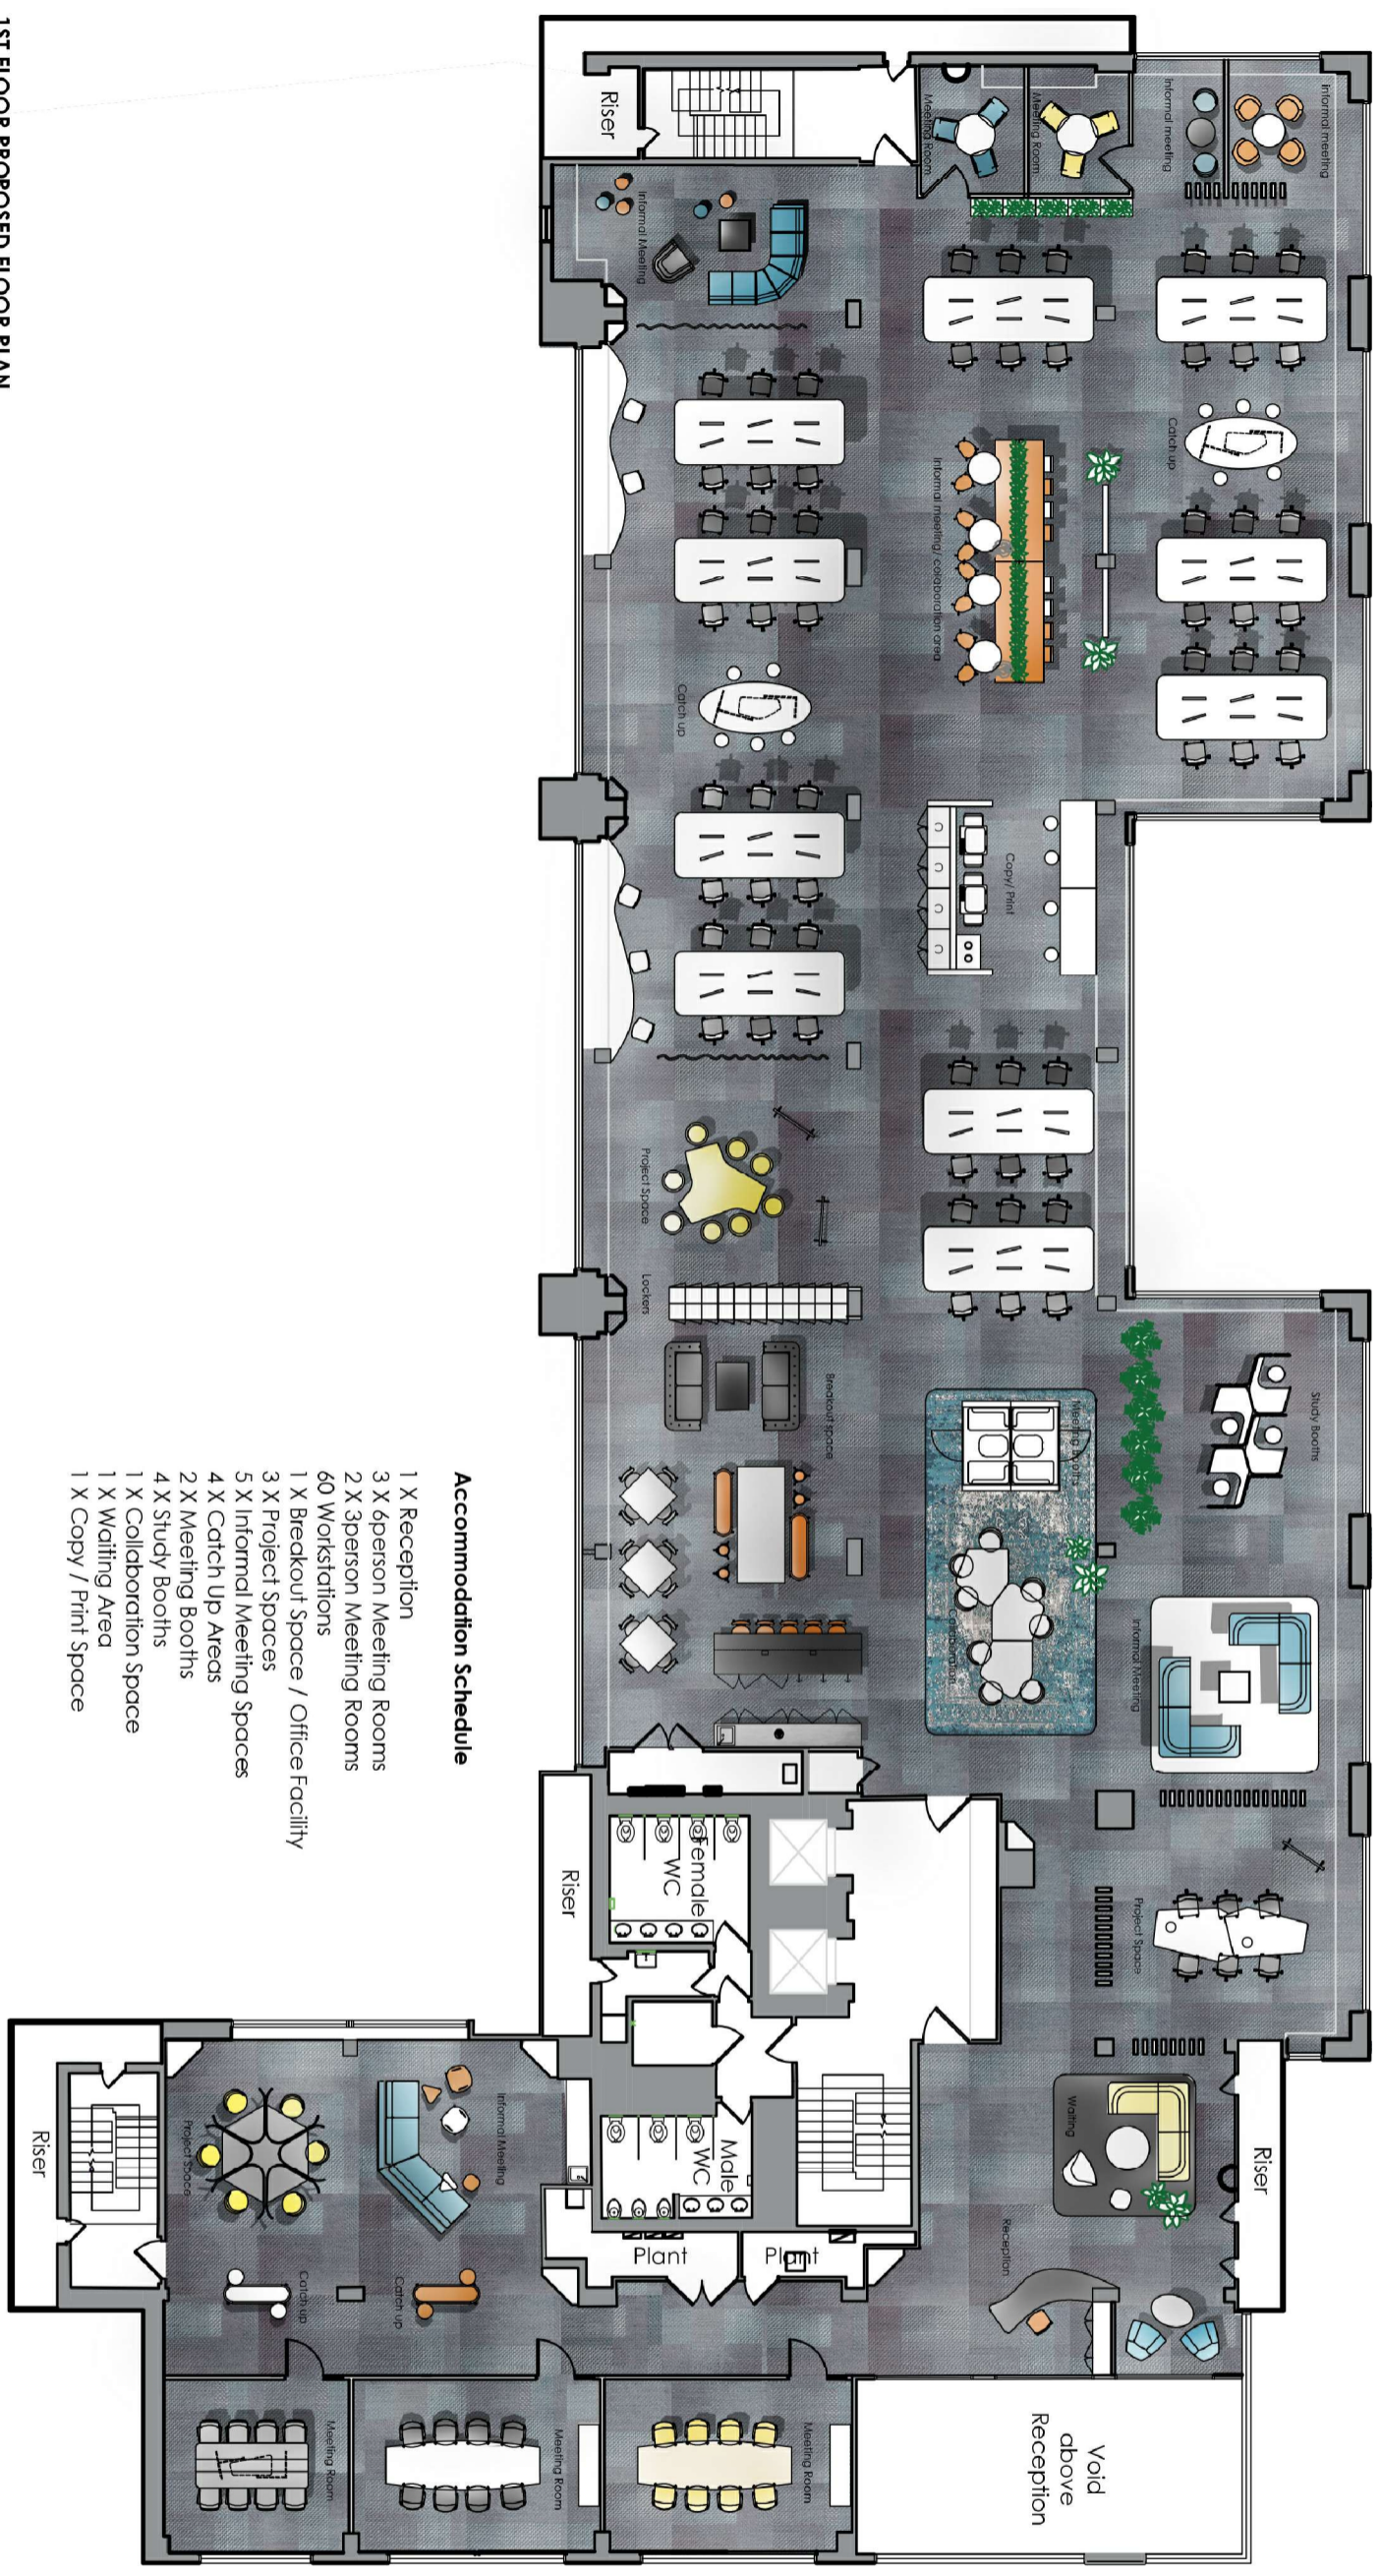

Accommodation Schedule

- 1 X Reception
- 3 X 6person Meeting Rooms
- 2 X 3person Meeting Rooms
- 60 Workstations
- 1 X Breakout Space / Office Facility
- 3 X Project Spaces
- 5 X Informal Meeting Spaces
- 4 X Catch Up Areas
- 2 X Meeting Booths
- 4 X Study Booths
- 1 X Collaboration Space
- 1 X Waiting Area
- 1 X Copy / Print Space

1ST FLOOR PROPOSED FLOOR PLAN

Client:	BlackRock Investments		
Project:	1st Floor Caledonian Exchange, 19a Canning Street, Edinburgh, EH3 8EY		
Title:	Furniture layout plan as proposed		
Scale:	1:250	@ A3	Date: 05.02.20
Drawn By:	KG	Checked By:	DC
Drawing No:	13286.70.03		Revision:



27/2 George Street, Edinburgh, EH2 2PA
 Tel: +44 (0)131 602 7003