




Existing First Floor Plan

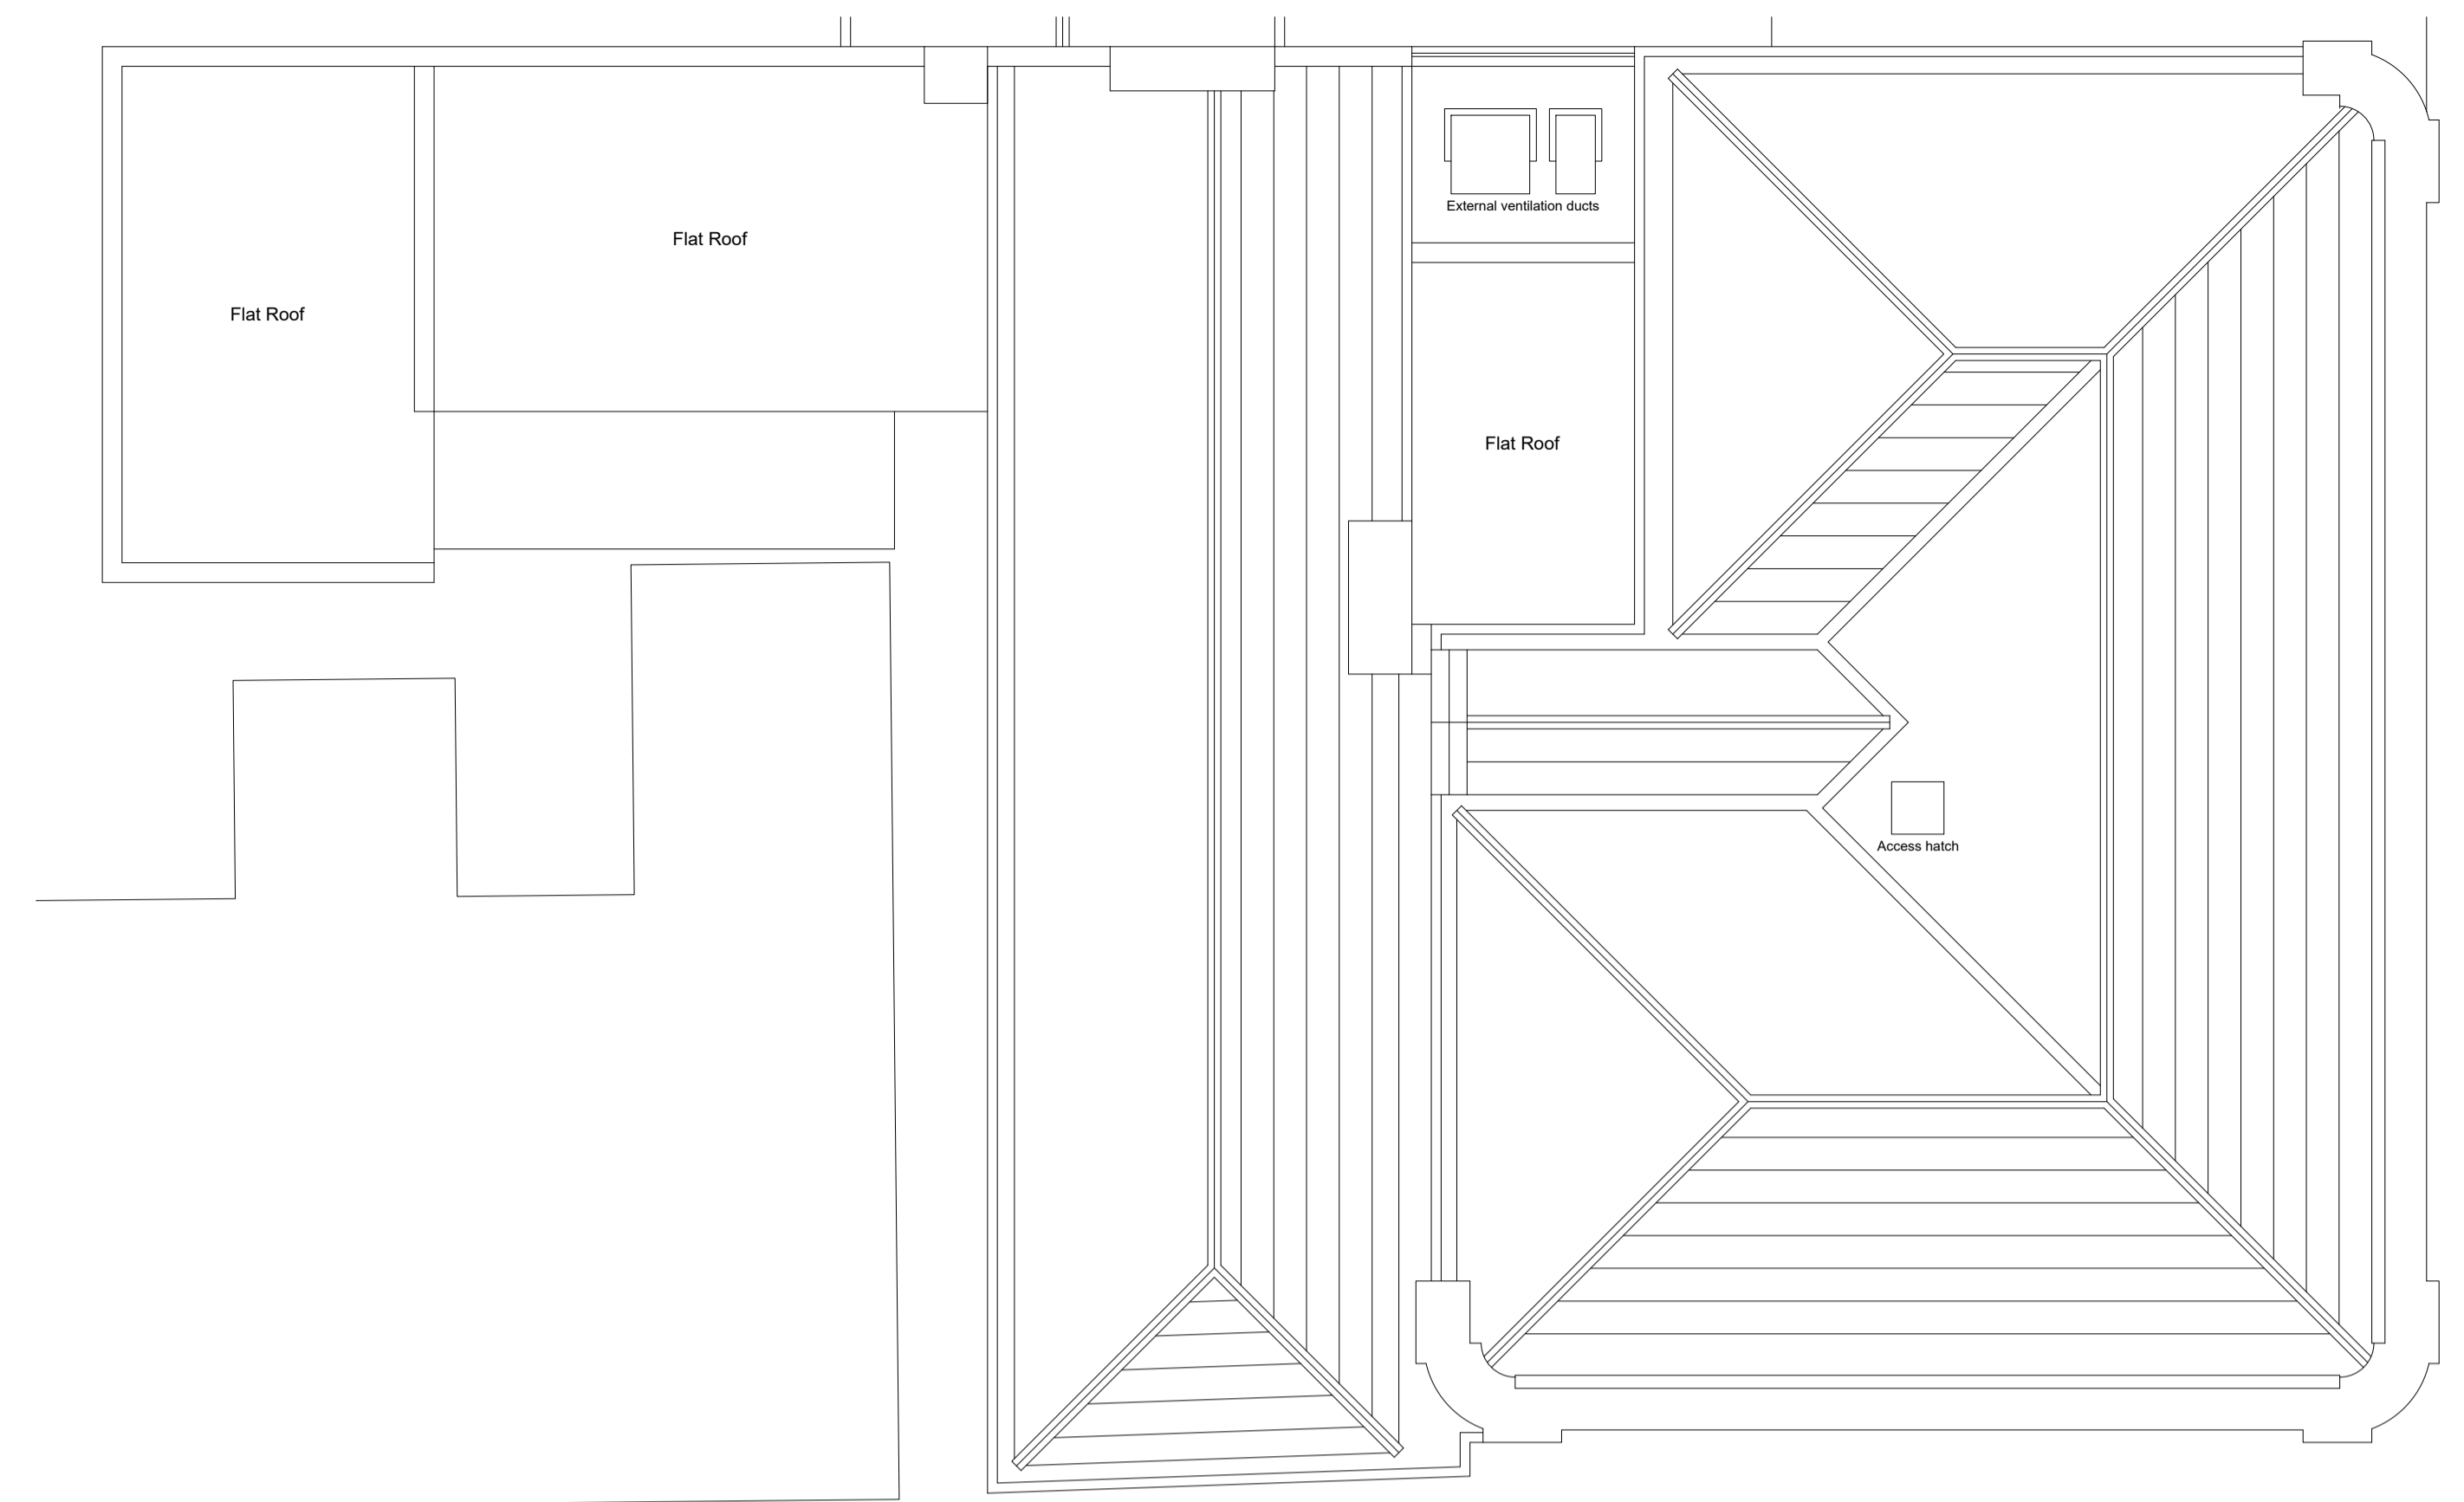

Existing Roof Plan

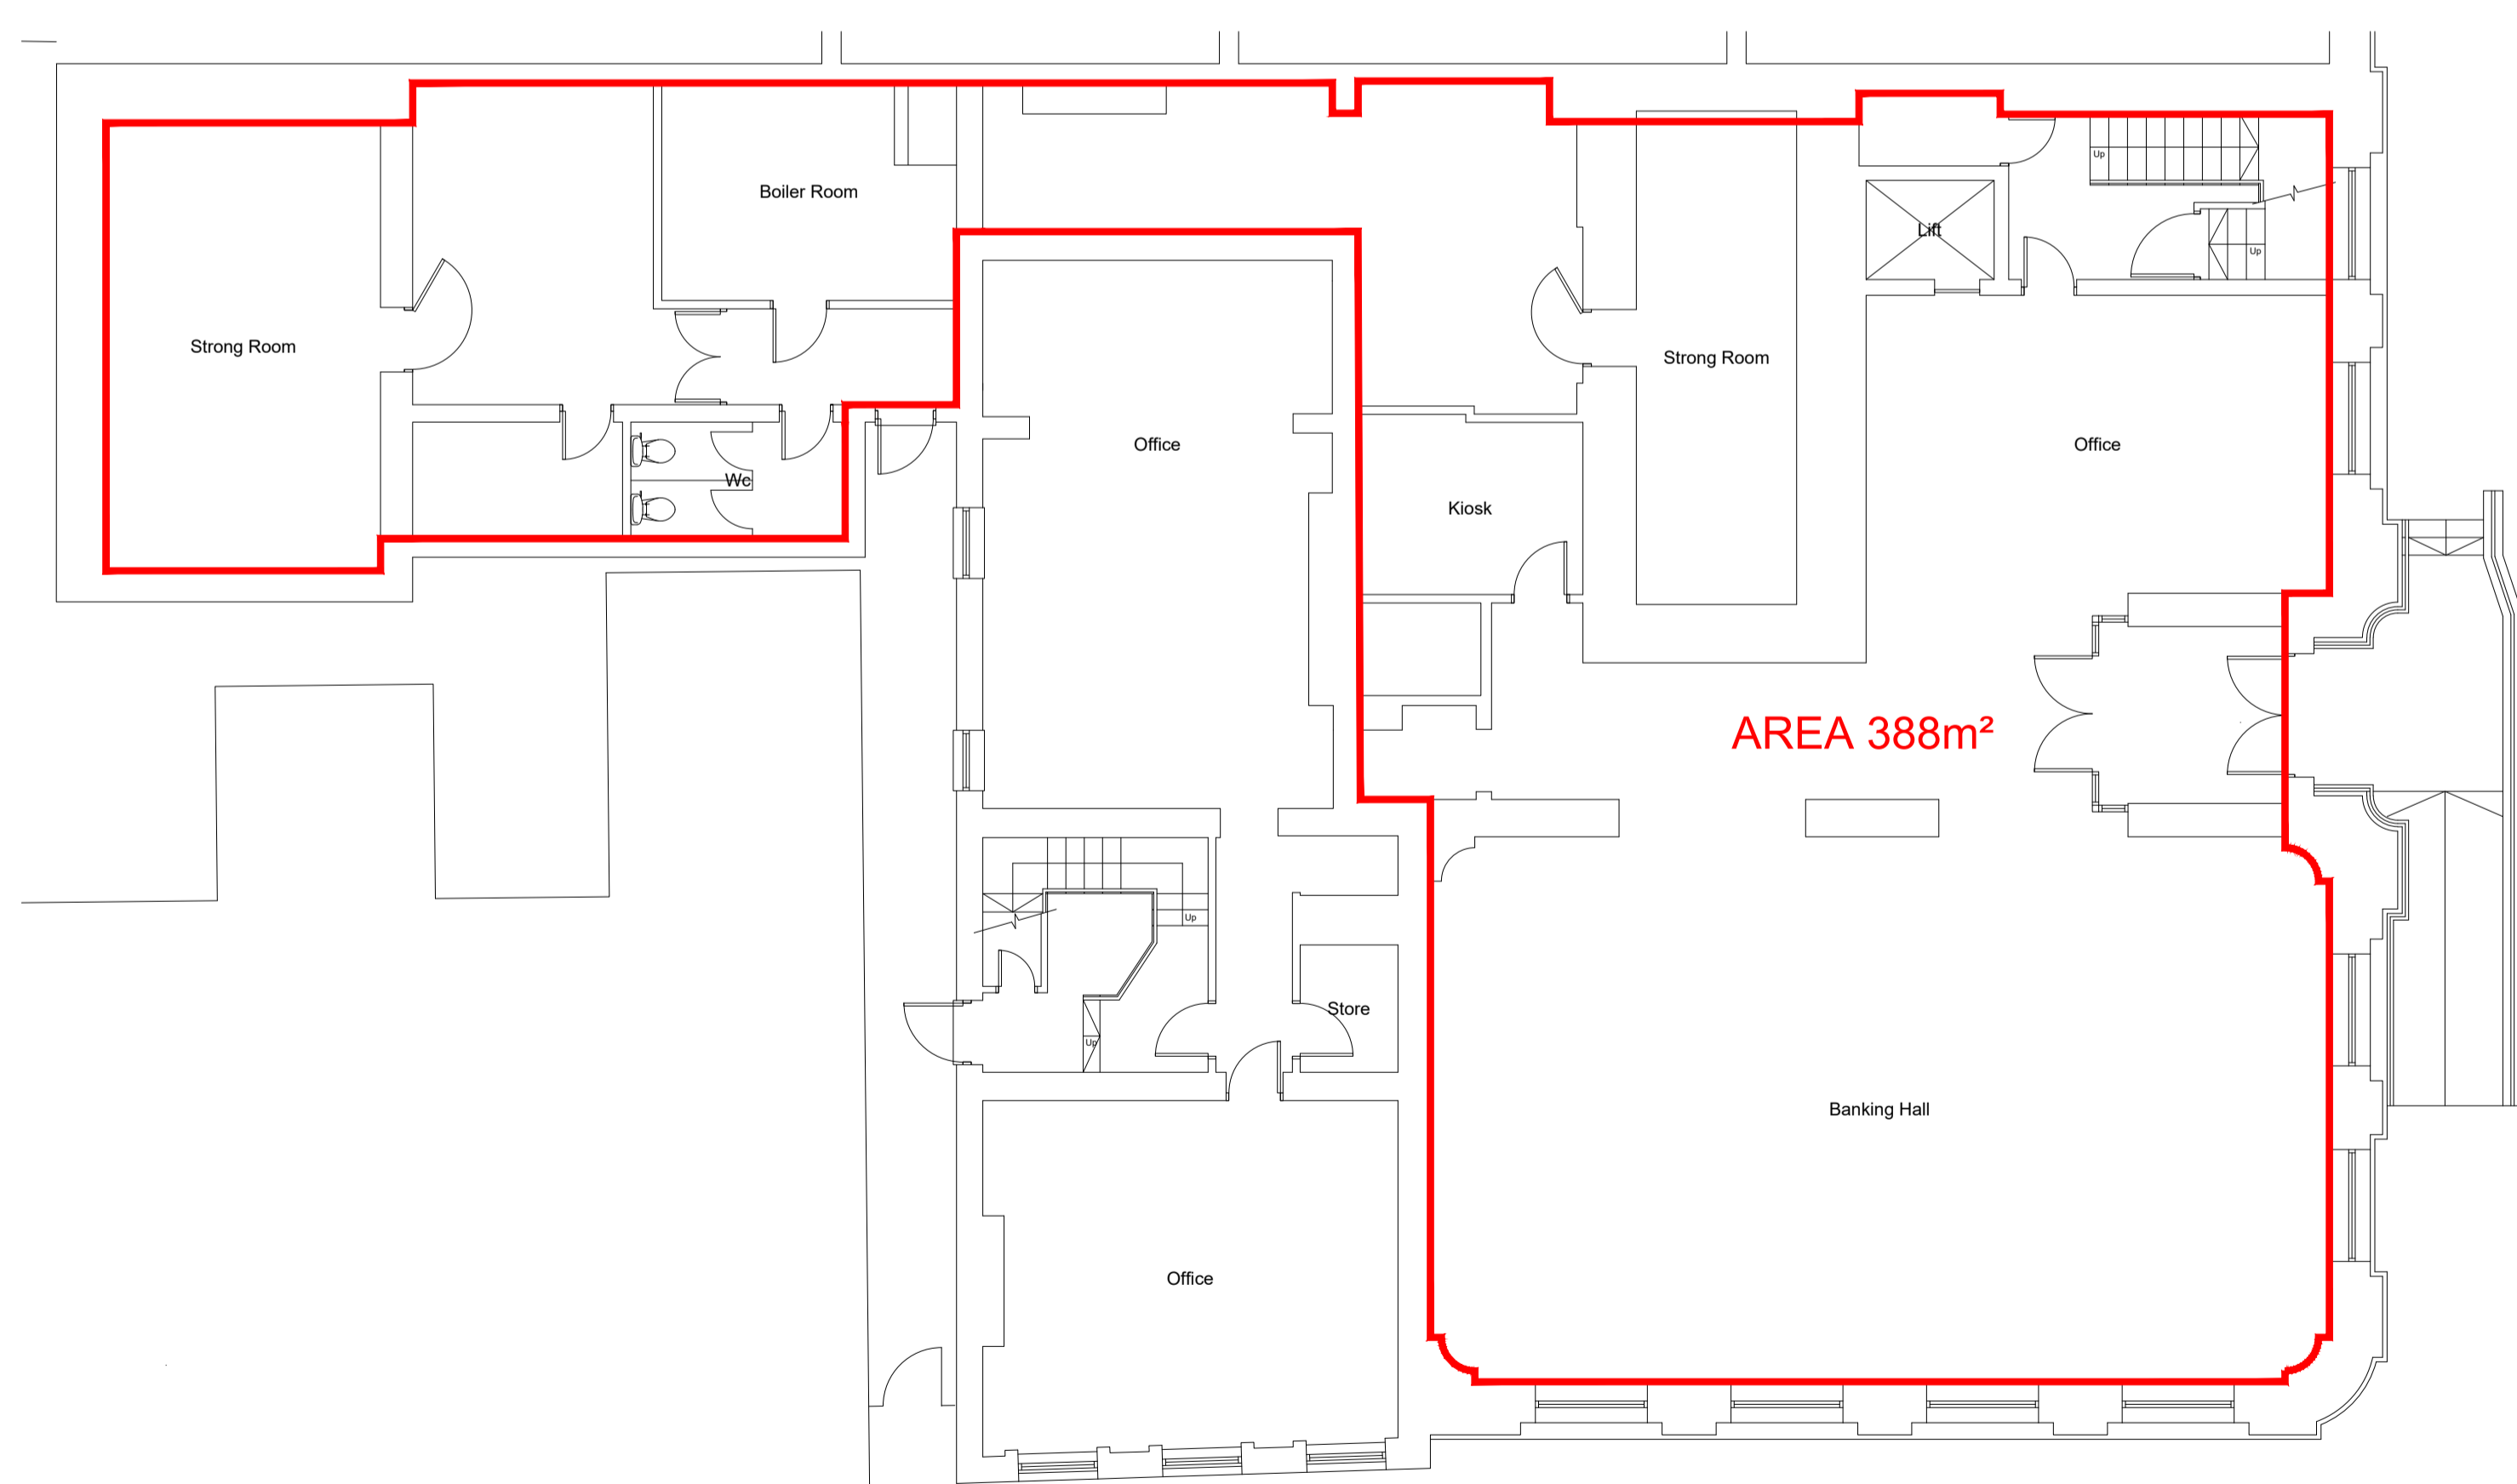

Existing Ground Floor Plan

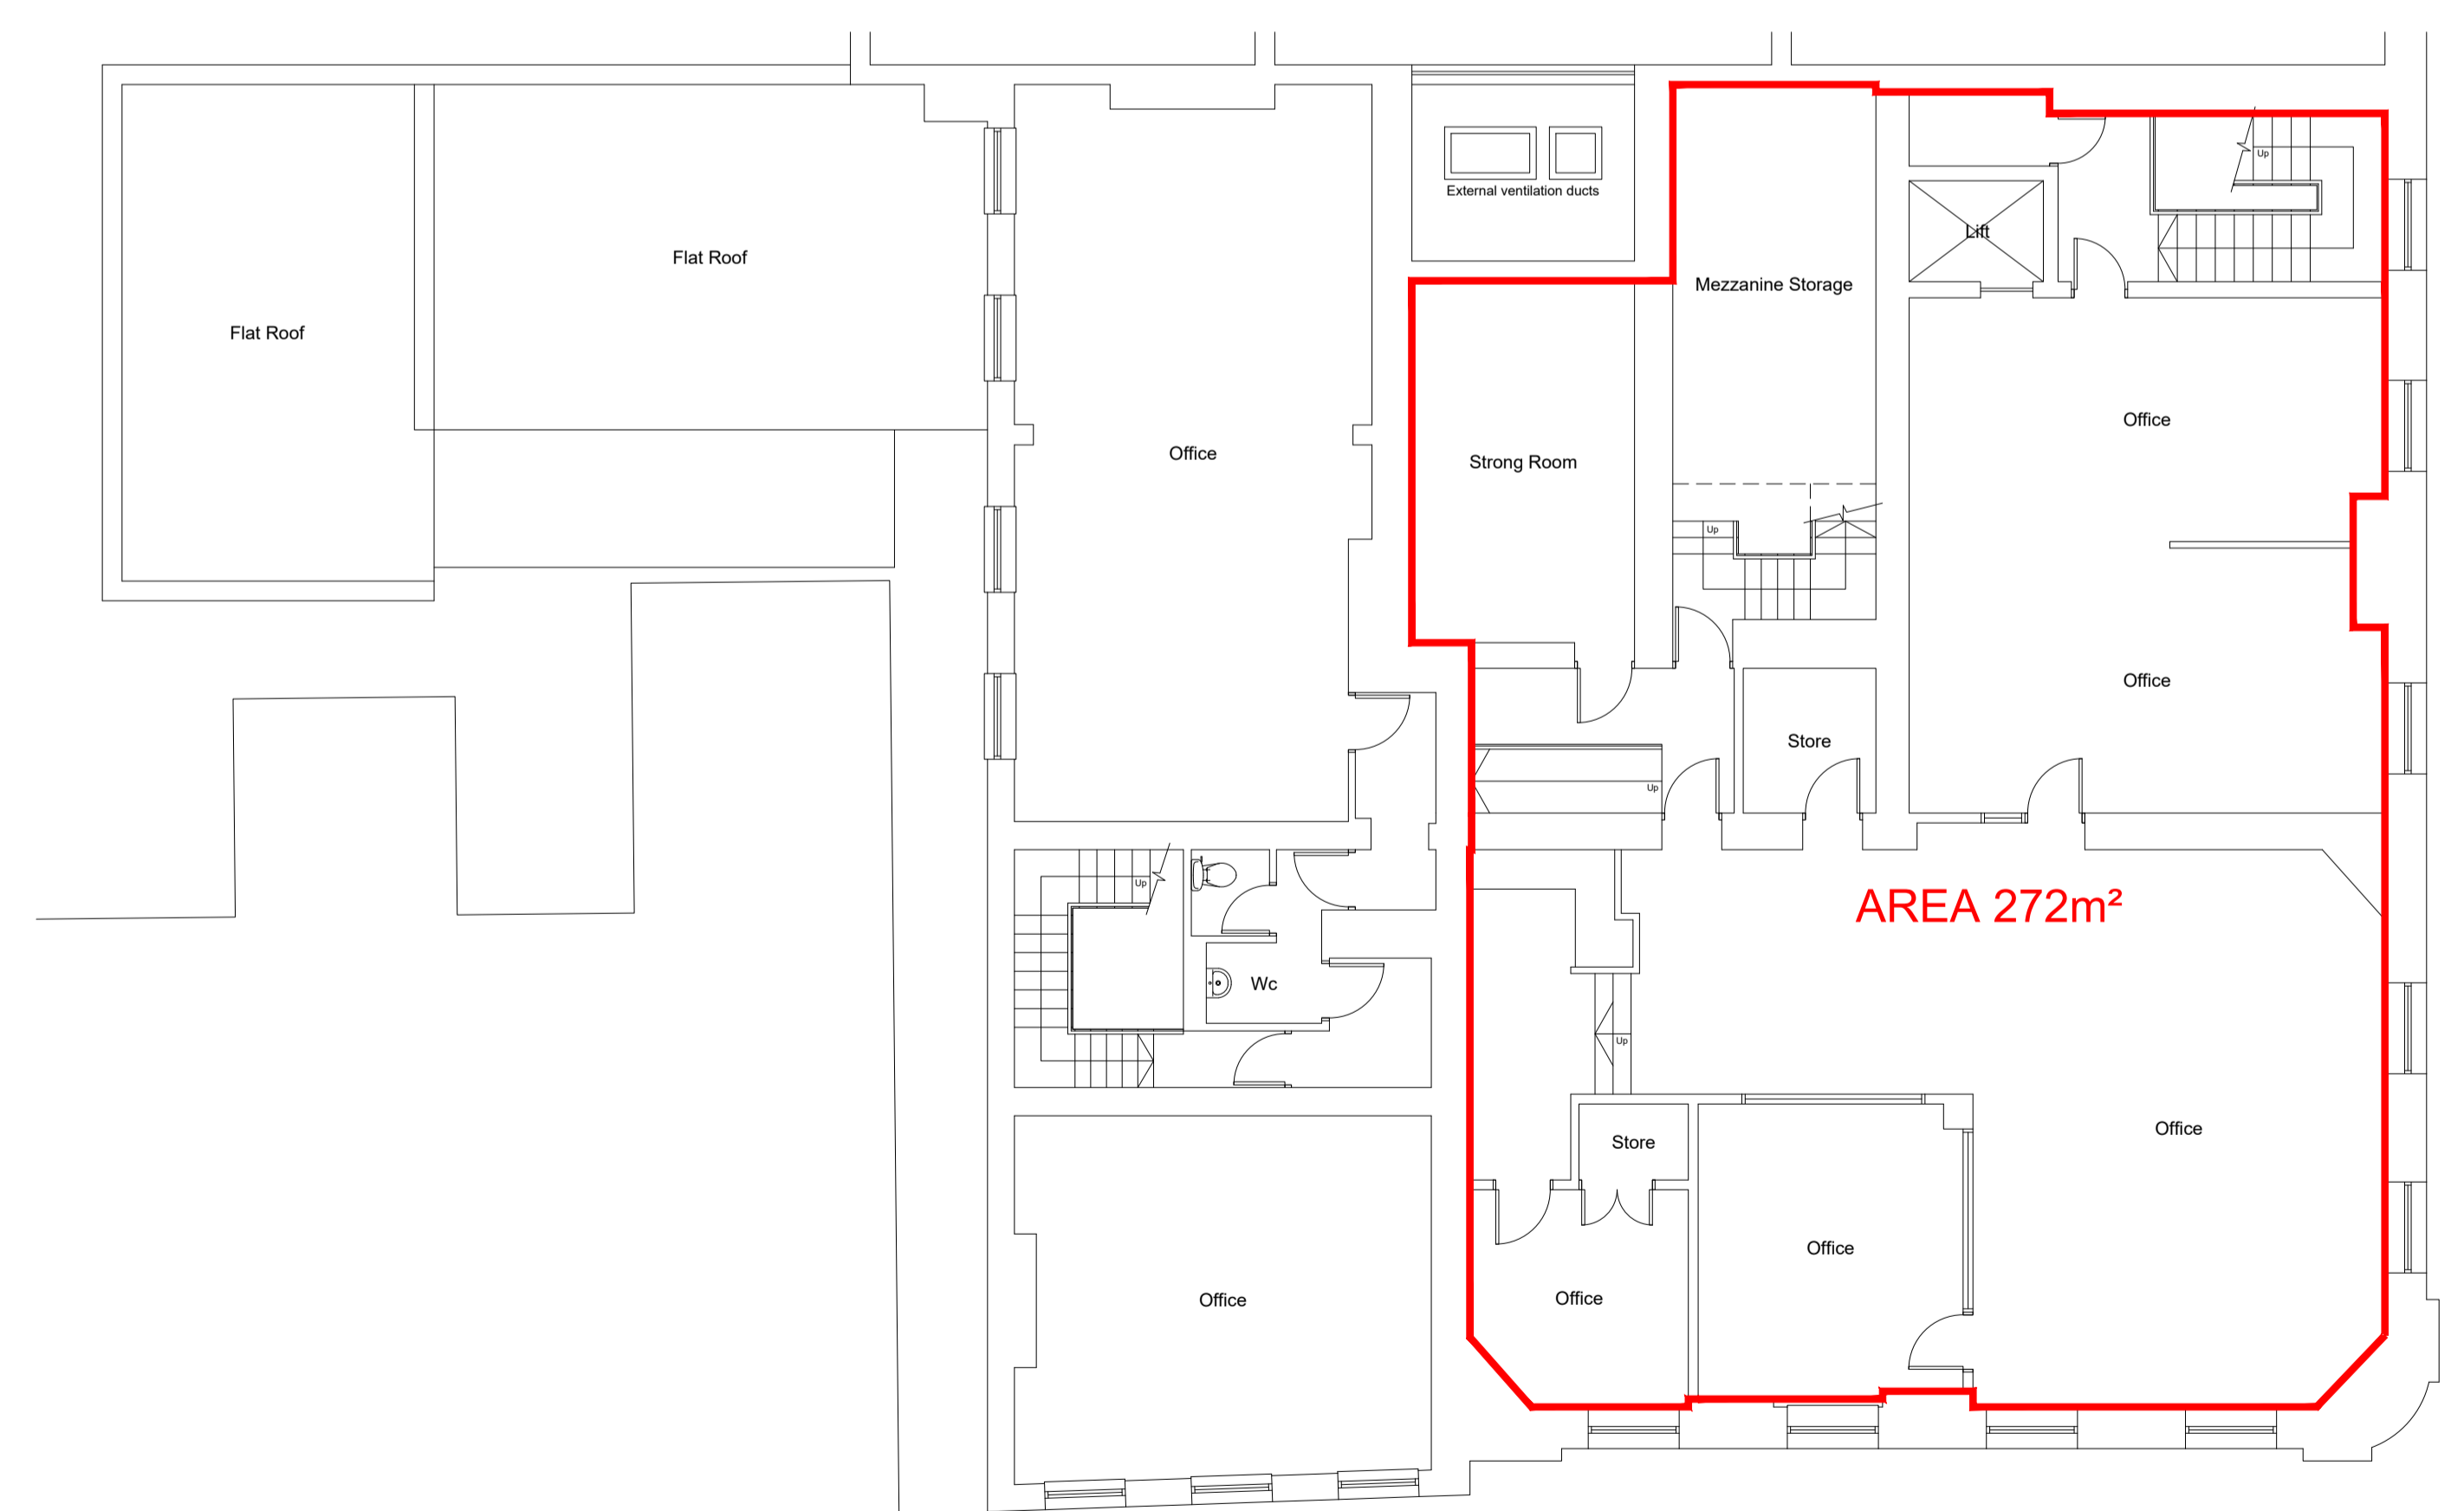

Existing Second Floor Plan

NOTES  
This drawing is the property of Equilibrium Architects and copyright is reserved by them. This drawing is not to be copied or disclosed by or to any unauthorised persons without the prior written consent of Equilibrium Architects.

Any discrepancies are to be reported to the architect for clarification.

All materials and workmanship to be in accordance with the current British Standards and codes of practice.

This drawing is to be read in conjunction with all relevant Architectural, Structural Engineers, Mechanical Engineers, Electrical Engineers and Specialists drawings and specifications.

Do not scale from this drawing.

All dimensions are to be checked on site prior to construction, manufacture of any components and ordering of materials and equipment.

CLIENT  
Mr L Fruhman

PROJECT  
Remodelling of Former Barclays Bank  
Silver Street, Bury

TITLE  
Existing Plans

| SCALE       | DATE              | DRAWN    | CHECKED |
|-------------|-------------------|----------|---------|
| 1:100@A1    | Dec 13            | GW       | -       |
| DRAWING NO. | CAD REFERENCE NO. | REVISION |         |
| C-0213-01   | -                 | B        |         |

| REV | DESCRIPTION              | CHECK | DATE      |
|-----|--------------------------|-------|-----------|
| B   | Areas and red line added |       | 28.4.2022 |
| A   | TENDER ISSUE             |       | 1.12.2015 |

