


- Wall / Floor / Balcony / Roof Tags:**
- External Walls**
- EW-B0 Brick Wall Type Tag. Refer to: TOW-CGL-Z4-00-DR-A-210000
  - EW-BR0 Brick/Render Balcony Wall Type Tag. Refer to: TOW-CGL-Z4-00-DR-A-210001
  - EW-R0 Render Wall Type Tag. Refer to: TOW-CGL-Z4-00-DR-A-210001
- Internal Walls**
- IWS-000 Partywall Types tag. Refer to: TOW-CGL-Z4-00-DR-A-220000
  - IWL-000 Lining Wall Types tag. Refer to: TOW-CGL-Z4-00-DR-A-220001
  - IWP-00 Partition Walls Type tag. Refer to: TOW-CGL-Z4-00-DR-A-220002
  - IWR-00 Riser Walls Type tag. Refer to: TOW-CGL-Z4-00-DR-A-220002
  - IWL-00 Lining Wall Types tag. Refer to: TOW-CGL-Z4-00-DR-A-220003
  - IWB-00 Blockwork Wall Types tag. Refer to: TOW-CGL-Z4-00-DR-A-220003
- Floors**
- FP-00 Private Units Floor Types tag. Refer to: TOW-CGL-Z4-00-DR-A-230000
  - F-00 Shared Ownership Units Floor Type tag. Refer to: TOW-CGL-Z4-00-DR-A-230001
  - FR-00 Social Rent Units Floor Type tag. Refer to: TOW-CGL-Z4-00-DR-A-230002
  - FC-00 Communal Areas Floor Type tag. Refer to: TOW-CGL-Z4-00-DR-A-230003
- Balconies**
- BX0X0X Type BX Balcony Type tag. Refer to: TOW-CGL-Z4-00-DR-A-331000 (Block A) TOW-CGL-Z4-00-DR-A-332000 (Block B) TOW-CGL-Z4-00-DR-A-333000 (Block C) TOW-CGL-Z4-00-DR-A-334000 (Block D)
- Bathrooms**
- BA/XX SH/XX Bathroom Type/ Shower room Type Refer to 74 Series drawings
- Roof**
- R0 External Terrace Roofs Type tag. Refer to: TOW-CGL-Z4-00-DR-A-270001
  - R0 External Terrace - Flat Below Type tag. Refer to: TOW-CGL-Z4-00-DR-A-270001
  - TYP-00 Main Roofs Type tag. Refer to: TOW-CGL-Z4-00-DR-A-270001
- Coping Types**
- 542mm wide Terracotta Coping
  - 635mm wide Terracotta Coping
  - 745mm wide Terracotta Coping
  - Concrete Coping
  - Brick Coping

- GA PLAN KEY**
- Boundary of CPPLC contract works at ground building perimeter exc. Artist Commission works
  - MJ Movement Joint
  - RWP Rainwater pipe (offset in ceiling above shown with blue dashed line). Access to concealed RWP's on floors: Ground, 3rd, 6th, 9th, roof
  - RWO Rainwater outlet cast in slab
  - SVP Soil Vent pipe
  - EV Extract Vent
  - 50mm thick mineral wool rigid board insulation to soffit, extending 1m into building.
  - DRI - Dry Riser Inlet DR - Dry Riser Pipe
  - Block Setting Out Grids.
  - Davit Arm indicative locations (exact spec and locations to specialists design)
  - ikoRail Handrail Edge Protection System
  - Mansafe fall prevention system (exact spec and locations to specialists design)
  - Blockwork insert between SFS along compartmentation line. See 210036-37
- To be read in conjunction with:**
- 00 Series site plans
  - 00003 Geotechnical Building Footprint
  - 06 Series GA elevations
  - 21 Series for external wall types
  - 22 Series for common areas setting out
  - 31 Series for floor and window schedules
  - 33 Series for balcony layouts and details
  - 221210-224220 Common area setting out
  - 059 Series for setting out partitions within flats
- Notes:**
- Refer to SE package for details on columns & concrete setting out.
  - Refer to M&E package for all mechanical and electrical details and specifications.
  - Refer to SE package for details on Sukkah Frames.
- Setting out key:**
- All dims are taken from outer face of brick, block or plasterboard.
- EW-BX
  - IWS-X
  - IWL-03
  - IWP-X
  - IWR-X

**NOTES**

- Do not scale from this drawing, except for planning purposes.
- Check all dimensions on site.
- Subject to site inspection.
- Site boundary lines are indicative only.
- All drawings to be printed in colour

Rev	Date	By	Description
C 14	26.08.2020	AS	Revised louvered door family
C 13	03.07.2020	BD	Setting Out Clarified
C 12	01.07.2020	BD	Setting out clarified
C 11	16.03.2020	EG	GA Plan Air Vent, MJ, Detail Ref tags and Setting Out Added
C 10	20.02.2020	EG	Air Vent positions clouded, amended and Setting Out Added
C 9	16.02.2020	EG	Air Brick vents amended and Setting out added. Blockwork length revised, detail references added.
C 8	04.02.2020	AS	Gridlines added, party wall blockwork inlets added
C 7	22.01.2020	BD	Gridlines added, envelope dims check
C 6	25.10.2019	BD	Updated Layouts, Revised SVPs
C 5	19.09.2019	AS	Updated SVP, RWP, incoming services location
C 4	03.09.2019	BD	Minor Amendments
C 3	24.07.2019	BD	SVP/RWP coordinates added
C 2	15.03.2019	MM	RFI 2 & 3 / Internal Door Type Mark Added
C 1	08.02.2019	BD	Issued for construction
P D	23.01.2019	BD	Superstructure Review
P C	18.01.2019	MM	Superstructure Review
P B	10.12.2018	JB	Wall types & Pipes tagged
P A	05.11.2018	MM	F10 - Marketing - Reissue AWA / TRI
C -	09.10.2018	BD	Groundworks Issue

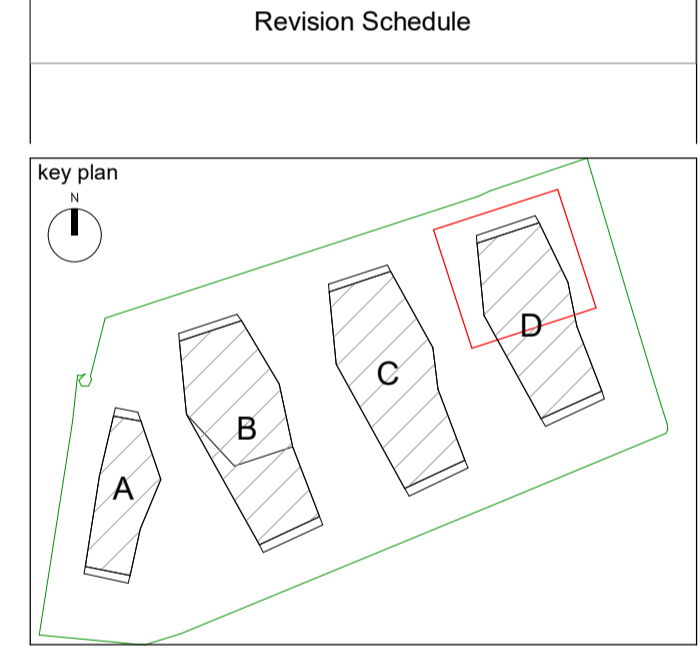

project  
**TOWER COURT**

title  
**PROPOSED TOWER D GROUND FLOOR PLAN 01 OF 02**

drawing status  
**CONSTRUCTION**

project no. P17-062	scale 1 : 50 @ A1
client ref. LBH	date 26/03/18
drawn by BD / MM	checked by EG / AB
drawing number TOW-CGL-Z4-00-GA-A-054000	revision C14

project ref - originator - zone level type role number

00 - Tower D Ground GA 01/02  
1 : 50

