


REF TOW-CGL-Z4-01-GA-A-054003

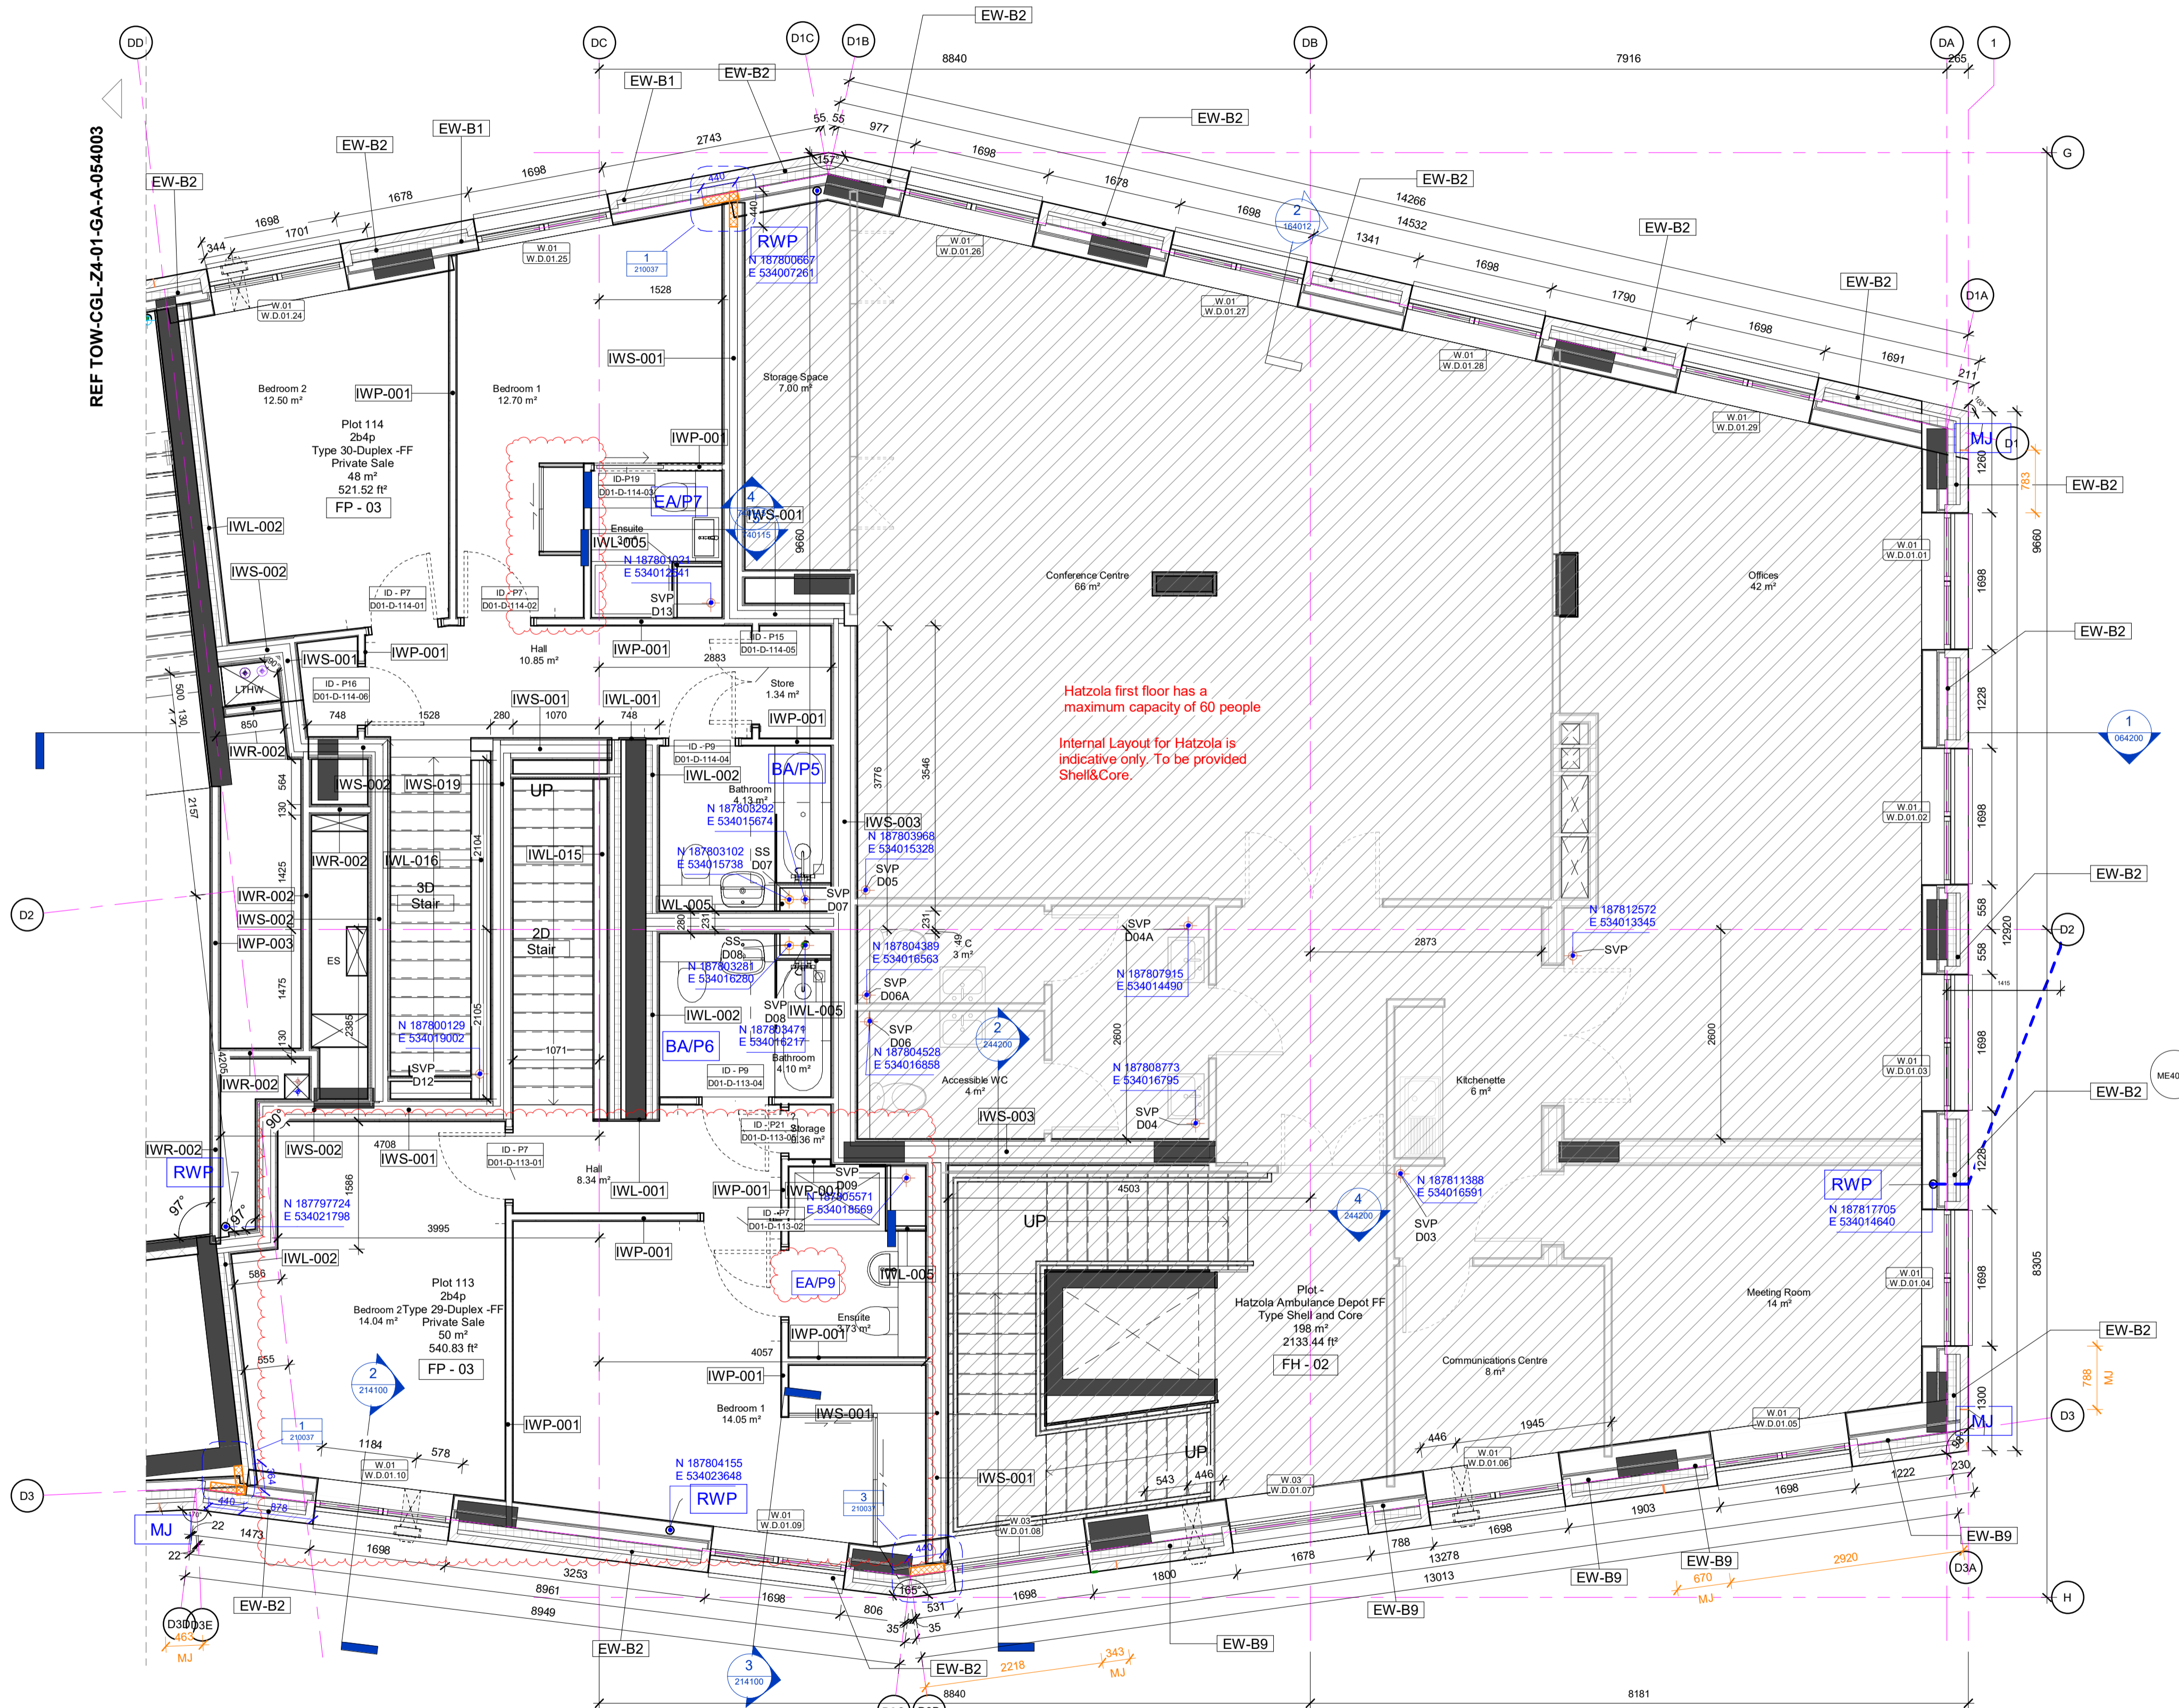


1 01 - Tower D First Floor GA 01/02
1 : 50

- Wall / Floor / Balcony / Roof Tags:**
- External Walls**
 - EW-B0 Brick Wall Type Tag. Refer to: TOW-CGL-Z0-XX-DR-A-210000
 - EW-BR0 Brick/Render Balcony Wall Type Tag. Refer to: TOW-CGL-Z0-XX-DR-A-210001
 - EW-R0 Render Wall Type Tag. Refer to: TOW-CGL-Z0-XX-DR-A-210001
 - Internal Walls**
 - IWS-000 Partywall Types tag. Refer to: TOW-CGL-Z0-XX-DR-A-220000
 - IWL-000 Lining Wall Types tag. Refer to: TOW-CGL-Z0-XX-DR-A-220001
 - IWP-000 Partition Walls Type tag. Refer to: TOW-CGL-Z0-XX-DR-A-220002
 - IWR-000 Riser Walls Type tag. Refer to: TOW-CGL-Z0-XX-DR-A-220002
 - IWL-000 Lining Wall Types tag. Refer to: TOW-CGL-Z0-XX-DR-A-220003
 - IWB-000 Blockwork Wall Types tag. Refer to: TOW-CGL-Z0-XX-DR-A-220003
 - Floors**
 - FP-00 Private Units Floor Types tag. Refer to: TOW-CGL-Z0-XX-DR-A-230000
 - F-00 Shared Ownership Units Floor Type tag. Refer to: TOW-CGL-Z0-XX-DR-A-230001
 - FR-00 Social Rent Units Floor Type tag. Refer to: TOW-CGL-Z0-XX-DR-A-230002
 - FC-00 Communal Areas Floor Type tag. Refer to: TOW-CGL-Z0-XX-DR-A-230003
 - Balconies**
 - BX0X0X Balcony Type tag. Refer to: TOW-CGL-Z1-XX-DR-A-331000 (Block A)
 - Type BX TOW-CGL-Z2-XX-DR-A-332000 (Block B)
 - TOW-CGL-Z3-XX-DR-A-333000 (Block C)
 - TOW-CGL-Z4-XX-DR-A-334000 (Block D)
 - Bathrooms**
 - BAXX Bathroom Type/ Shower room Type Refer to 74 Series drawings
 - SHXX
 - Roof**
 - R0 External Terrace Roofs Type tag. Refer to: TOW-CGL-Z0-XX-DR-A-270001
 - R0 External Terrace - Flat Below Type tag. Refer to: TOW-CGL-Z0-XX-DR-A-270001
 - TYP-00 Main Roofs Type tag. Refer to: TOW-CGL-Z0-XX-DR-A-270001
 - Coping Types**
 - 542mm wide Terracotta Coping
 - 635mm wide Terracotta Coping
 - 745mm wide Terracotta Coping
 - Concrete Coping
 - Brick Coping

- GA PLAN KEY**
- Boundary of CPPLC contract works at ground building perimeter exc. Arist Commission works
 - MJ Movement Joint
 - RWP Rainwater pipe (offset in ceiling above shown with blue dashed line). Access to concealed RWP's on floors: Ground, 3rd, 6th, 9th, roof
 - RWO Rainwater outlet cast in slab
 - SVP Soil Vent pipe
 - EV Extract Vent
 - 50mm thick mineral wool rigid board insulation to soffit, extending 1m into building.
 - DR1 - Dry Riser Inlet DR - Dry Riser Pipe
 - Block Setting Out Grids.
 - Davit Arm indicative locations (exact spec and locations to specialists design)
 - IkoRail Handrail Edge Protection System
 - Mansafe fall prevention system (exact spec and locations to specialists design)
 - Blockwork insert between SFS along compartmentation line. See 210036-37

- To be read in conjunction with:**
- 00 Series site plans
 - 000003 Geolocated Building Footprint
 - 06 Series GA elevations
 - 21 Series for external wall types
 - 22 Series for common area setting out
 - 31 Series for door and window schedules
 - 33 Series for balcony layouts and details
 - 059 Series flat layouts for setting out of internal partitions
- Notes:**
- Refer to SE package for details on columns & concrete setting out. Refer to M&E package for all mechanical and electrical details and specifications. Refer to SE package for details on Sikkak Frames.
- Setting out key:**
- All dims are taken from external face of brickwork or plasterboard.

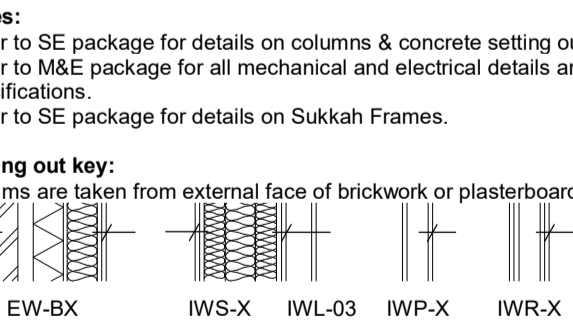


NOTES

- Do not scale from this drawing, except for planning purposes.
- Check all dimensions on site.
- Subject to survey.
- Site boundary lines are indicative only.
- All drawings to be printed in colour

Rev	Date	By	Description
C 13	23.11.2020	MMG	Utility cupboards revised. Door tags added. SVP boxing out revised. Door removed. Kitchen layout revised. Bathrooms revised.
C 12	12.10.2020	AS	Wall types updated. Door tags updated. Unit layouts amendments as discussed with CPPLC. Movement joint dimensions added.
C 11	03.07.2020	BD	Setting Out Clarified
C 10	18.03.2020	EG	GA Plan Air Vent, MJ, Detail Ref tags and Setting Out Added
C 9	20.02.2020	EG	Air Vent positions clouded, amended and Setting Out Added
C 8	16.02.2020	EG	Air Brick vents amended and Setting out added. Blockwork length revised, detail references added.
C 7	04.02.2020	AS	Gridlines added, party wall blockwork inlets added
C 6	22.01.2020	BD	Gridlines added, envelope dims check
C 5	25.10.2019	BD	Updated Layouts, Revised SVPs
C 4	19.09.2019	AS	Updated SVP, RWP, Incoming services location
C 3	23.08.2019	BD	SVP RWP coordinates added
C 2	15.03.2019	MM	RFI 2 & 3 / Internal Door Type Mark Added
C 1	08.02.2019	BD	Issued for construction
P E	28.01.2019	BD	Superstructure Review
P D	18.01.2019	MM	Superstructure Review
P C	10.12.2018	JB	Wall types & Pipes tagged
P B	05.11.2018	MM	F10 - Marketing - Reissue AWA / TRI
P A	09.08.2018	BD	For Information
P -	06.07.2018	MM	For Comment

Revision Schedule

Rev	Date	By	Description
C 13	23.11.2020	MMG	Utility cupboards revised. Door tags added. SVP boxing out revised. Door removed. Kitchen layout revised. Bathrooms revised.
C 12	12.10.2020	AS	Wall types updated. Door tags updated. Unit layouts amendments as discussed with CPPLC. Movement joint dimensions added.
C 11	03.07.2020	BD	Setting Out Clarified
C 10	18.03.2020	EG	GA Plan Air Vent, MJ, Detail Ref tags and Setting Out Added
C 9	20.02.2020	EG	Air Vent positions clouded, amended and Setting Out Added
C 8	16.02.2020	EG	Air Brick vents amended and Setting out added. Blockwork length revised, detail references added.
C 7	04.02.2020	AS	Gridlines added, party wall blockwork inlets added
C 6	22.01.2020	BD	Gridlines added, envelope dims check
C 5	25.10.2019	BD	Updated Layouts, Revised SVPs
C 4	19.09.2019	AS	Updated SVP, RWP, Incoming services location
C 3	23.08.2019	BD	SVP RWP coordinates added
C 2	15.03.2019	MM	RFI 2 & 3 / Internal Door Type Mark Added
C 1	08.02.2019	BD	Issued for construction
P E	28.01.2019	BD	Superstructure Review
P D	18.01.2019	MM	Superstructure Review
P C	10.12.2018	JB	Wall types & Pipes tagged
P B	05.11.2018	MM	F10 - Marketing - Reissue AWA / TRI
P A	09.08.2018	BD	For Information
P -	06.07.2018	MM	For Comment

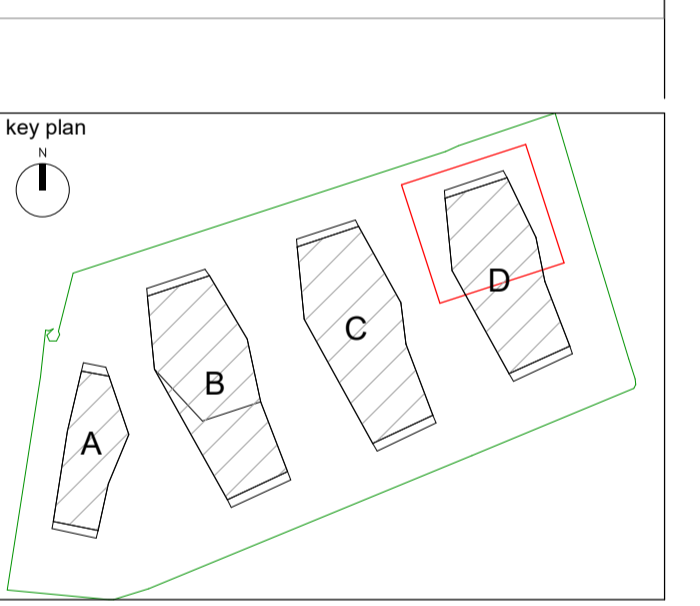

COUNTRYSIDE
Places People Love

project
TOWER COURT

title
PROPOSED TOWER D FIRST FLOOR PLAN 01 OF 02

drawing status
CONSTRUCTION

project no. P17-062	scale 1 : 50 @ A1
client ref. LBH	date 26/03/18
drawn by BD / MM	checked by EG / AB
drawing number TOW-CGL-Z4-01-GA-A-054002	revision C13