


GRID PAD	JOB/PROJECT: Merrion Centre	CHECKED BY:	AUTHOR:
	ITEM: 41 C	DATE:	DATE:
		JOB NO.:	REVISION
		CALC/DWG NO.:	SCALE: 1:100

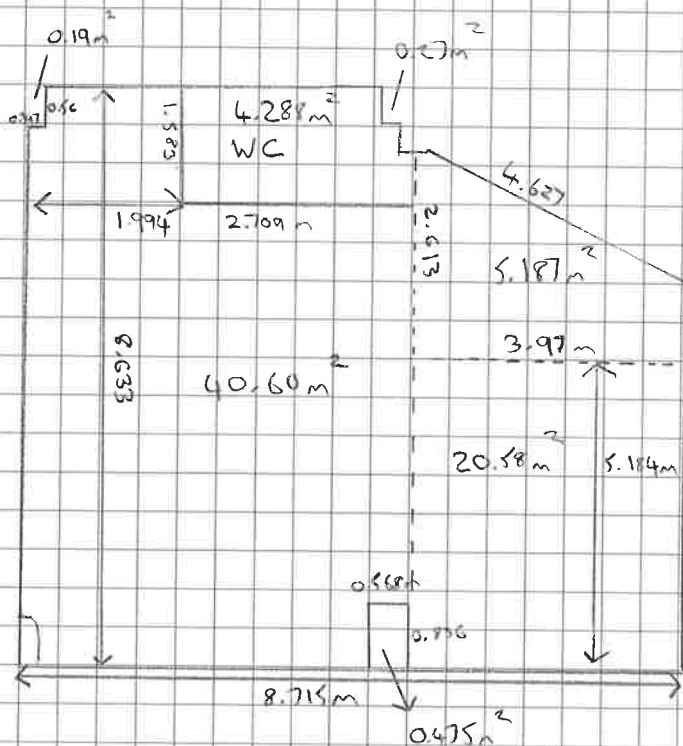

Area

- 40.60m
- 5.187m
- 20.58m
- 4.288m
- 0.19m
- 0.27m
- 0.475m

$$\frac{61.14 \text{ m}^2}{660 \text{ sq. ft}}$$